





Fairloc® Shaft Couplings

■ NONMARRING

■ ADJUSTABLE

■ RIGID

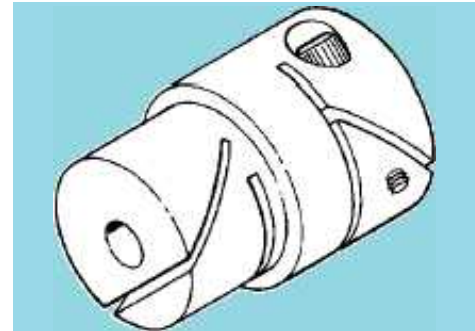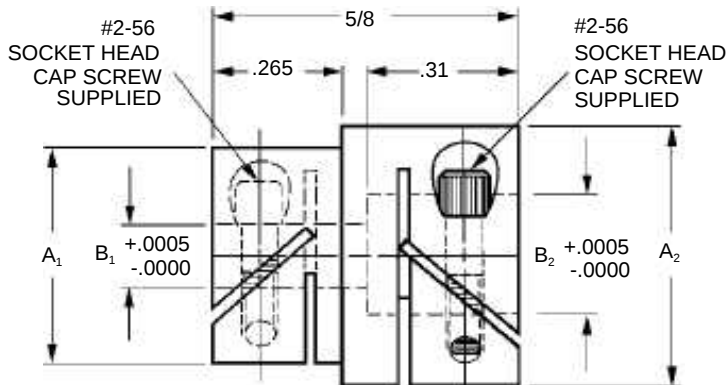

NOTE: B₁ & B₂ concentric within .001 T.I.R.



MATERIAL: 303 Stainless Steel

Catalog Number	B ₁ Bore	A ₁	Clear. Radius	B ₂ Bore	A ₂	Clear. Radius	
S51FCZ-090120	.0900	.437	.273	.1200	.437	.273	
S51FCZ-090125				.1248			
S51FCZ-090187				.1873			
S51FCZ-090250				.2498	.530	.304	
S51FCZ-094125	.0937			.1248	.437	.273	
S51FCZ-094187				.1873			
S51FCZ-094250				.2498	.530	.304	
S51FCZ-120120	.1200			.1200	.437	.273	
S51FCZ-120125				.1248			
S51FCZ-120187				.1873			
S51FCZ-120241				.2405		.530	.304
S51FCZ-120250				.2498			
S51FCZ-125125	.1248			.1248	.437	.273	
S51FCZ-125187				.1873			
S51FCZ-125241				.2405		.530	.304
S51FCZ-125250				.2498			
S51FCZ-187187	.1873			.1873	.437	.273	
S51FCZ-187241				.2405			.530
S51FCZ-187250				.2498			
S51FCZ-250250	.2498	.530	.304	.2498	.530	.304	

Other sizes, material available on special order.

NOTE: Fairloc® hubs require controlled shaft tolerances.
Suggested clearance fit between the bore and shaft is .0001/.0008.

