



THE INFORMATION CONTAINED IN THIS DRAWING IS THE SOLE PROPERTY OF MBARI ANY REPRODUCTION IN PART OR WHOLE WITHOUT THE WRITTEN PERMISSION OF MBARI IS PROHIBITED.

- NOTES:
- 1. Ream 2X $\varnothing 0.1265$ thru holes to size.
 - 2. Do not place support material on surface indicated below for smooth surface, if possible.

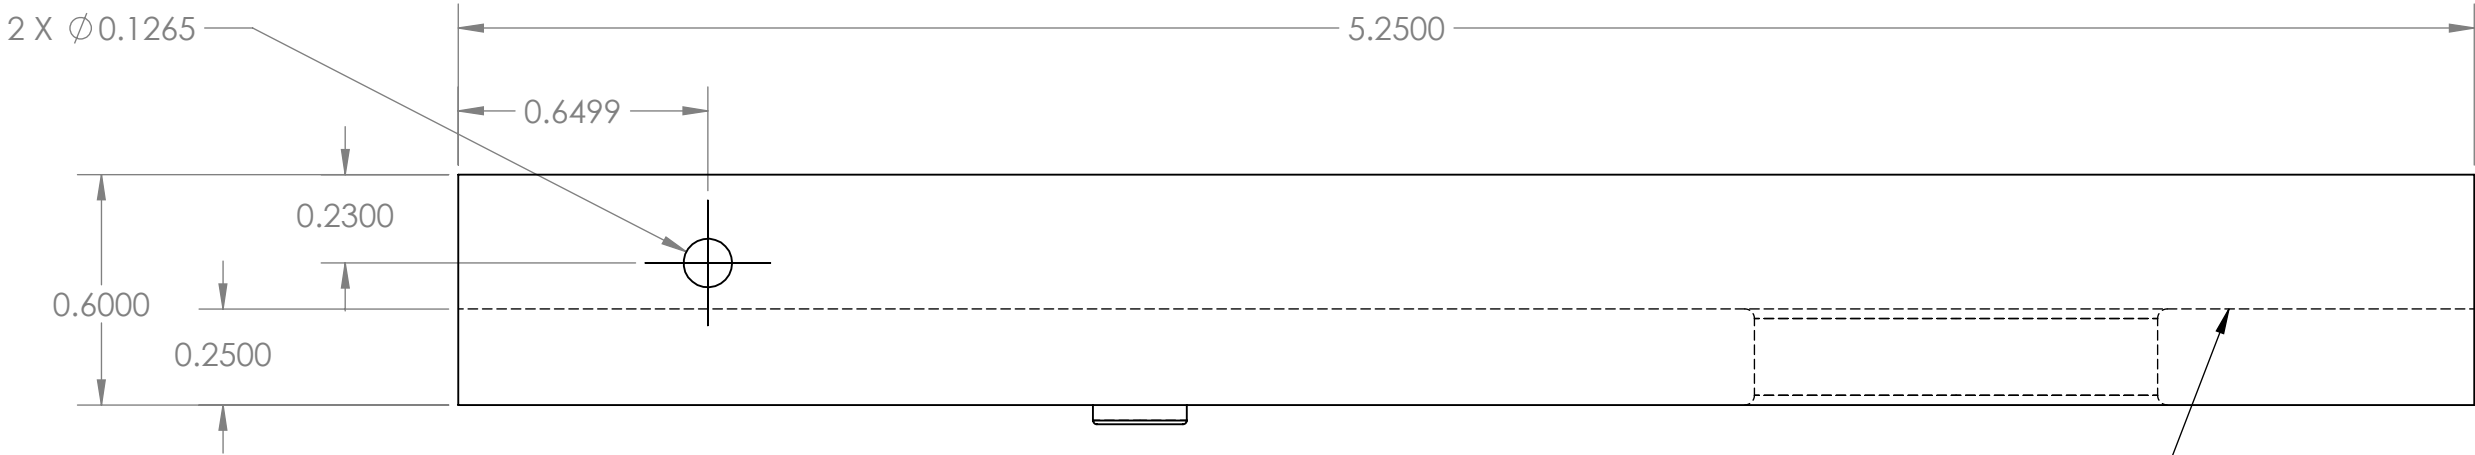

Surface to be smooth without support material.

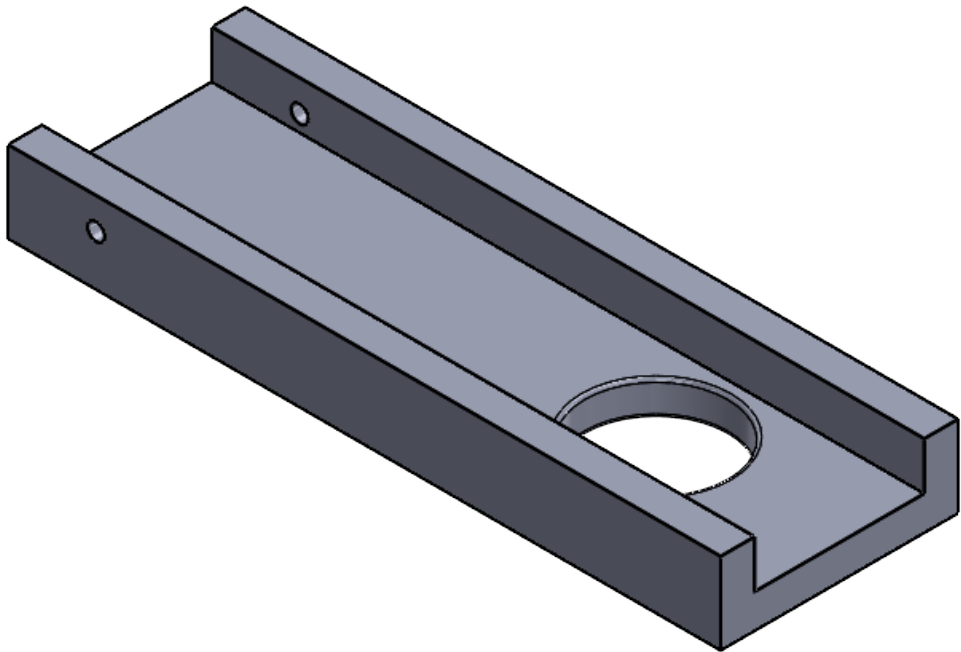

BILL OF MATERIALS									
NEXT ASSY Description	NEXT ASSY Number	UNLESS OTHERWISE SPECIFIED TOLERANCES ARE:				APPROVALS		DATE	
		1 PLACE DIM ±1/16	2 PLACE DIM ±.02	3 PLACE DIM ±.005	ANGLES ±1°	DRAWN	Nadia A.		
THIRD ANGLE PROJECTION		1. DIMENSIONS ARE IN INCHES				ENGINEER			
		2. DIMENSION LIMITS HELD AFTER PLATING.				CHECKED			
		3. REMOVE BURRS AND SHARP EDGES .015 MAX.				PROJECT NO. 901205			
		4. MACHINED FILLET RADII .0150-.030.				PROJECT ESP			
		5. MACHINED DIAMETERS ON A COMMON CENTERLINE CONCENTRIC WITHIN .005							
		6. PERPENDICULARITY & PARALLELISM OF MACHINED SURFACES .002 PER INCH. MAX .012 INCHES FOR SINGLE SURFACE.							
		DO NOT SCALE DRAWING				MATL			
						</			