



ESP Hardware blocks

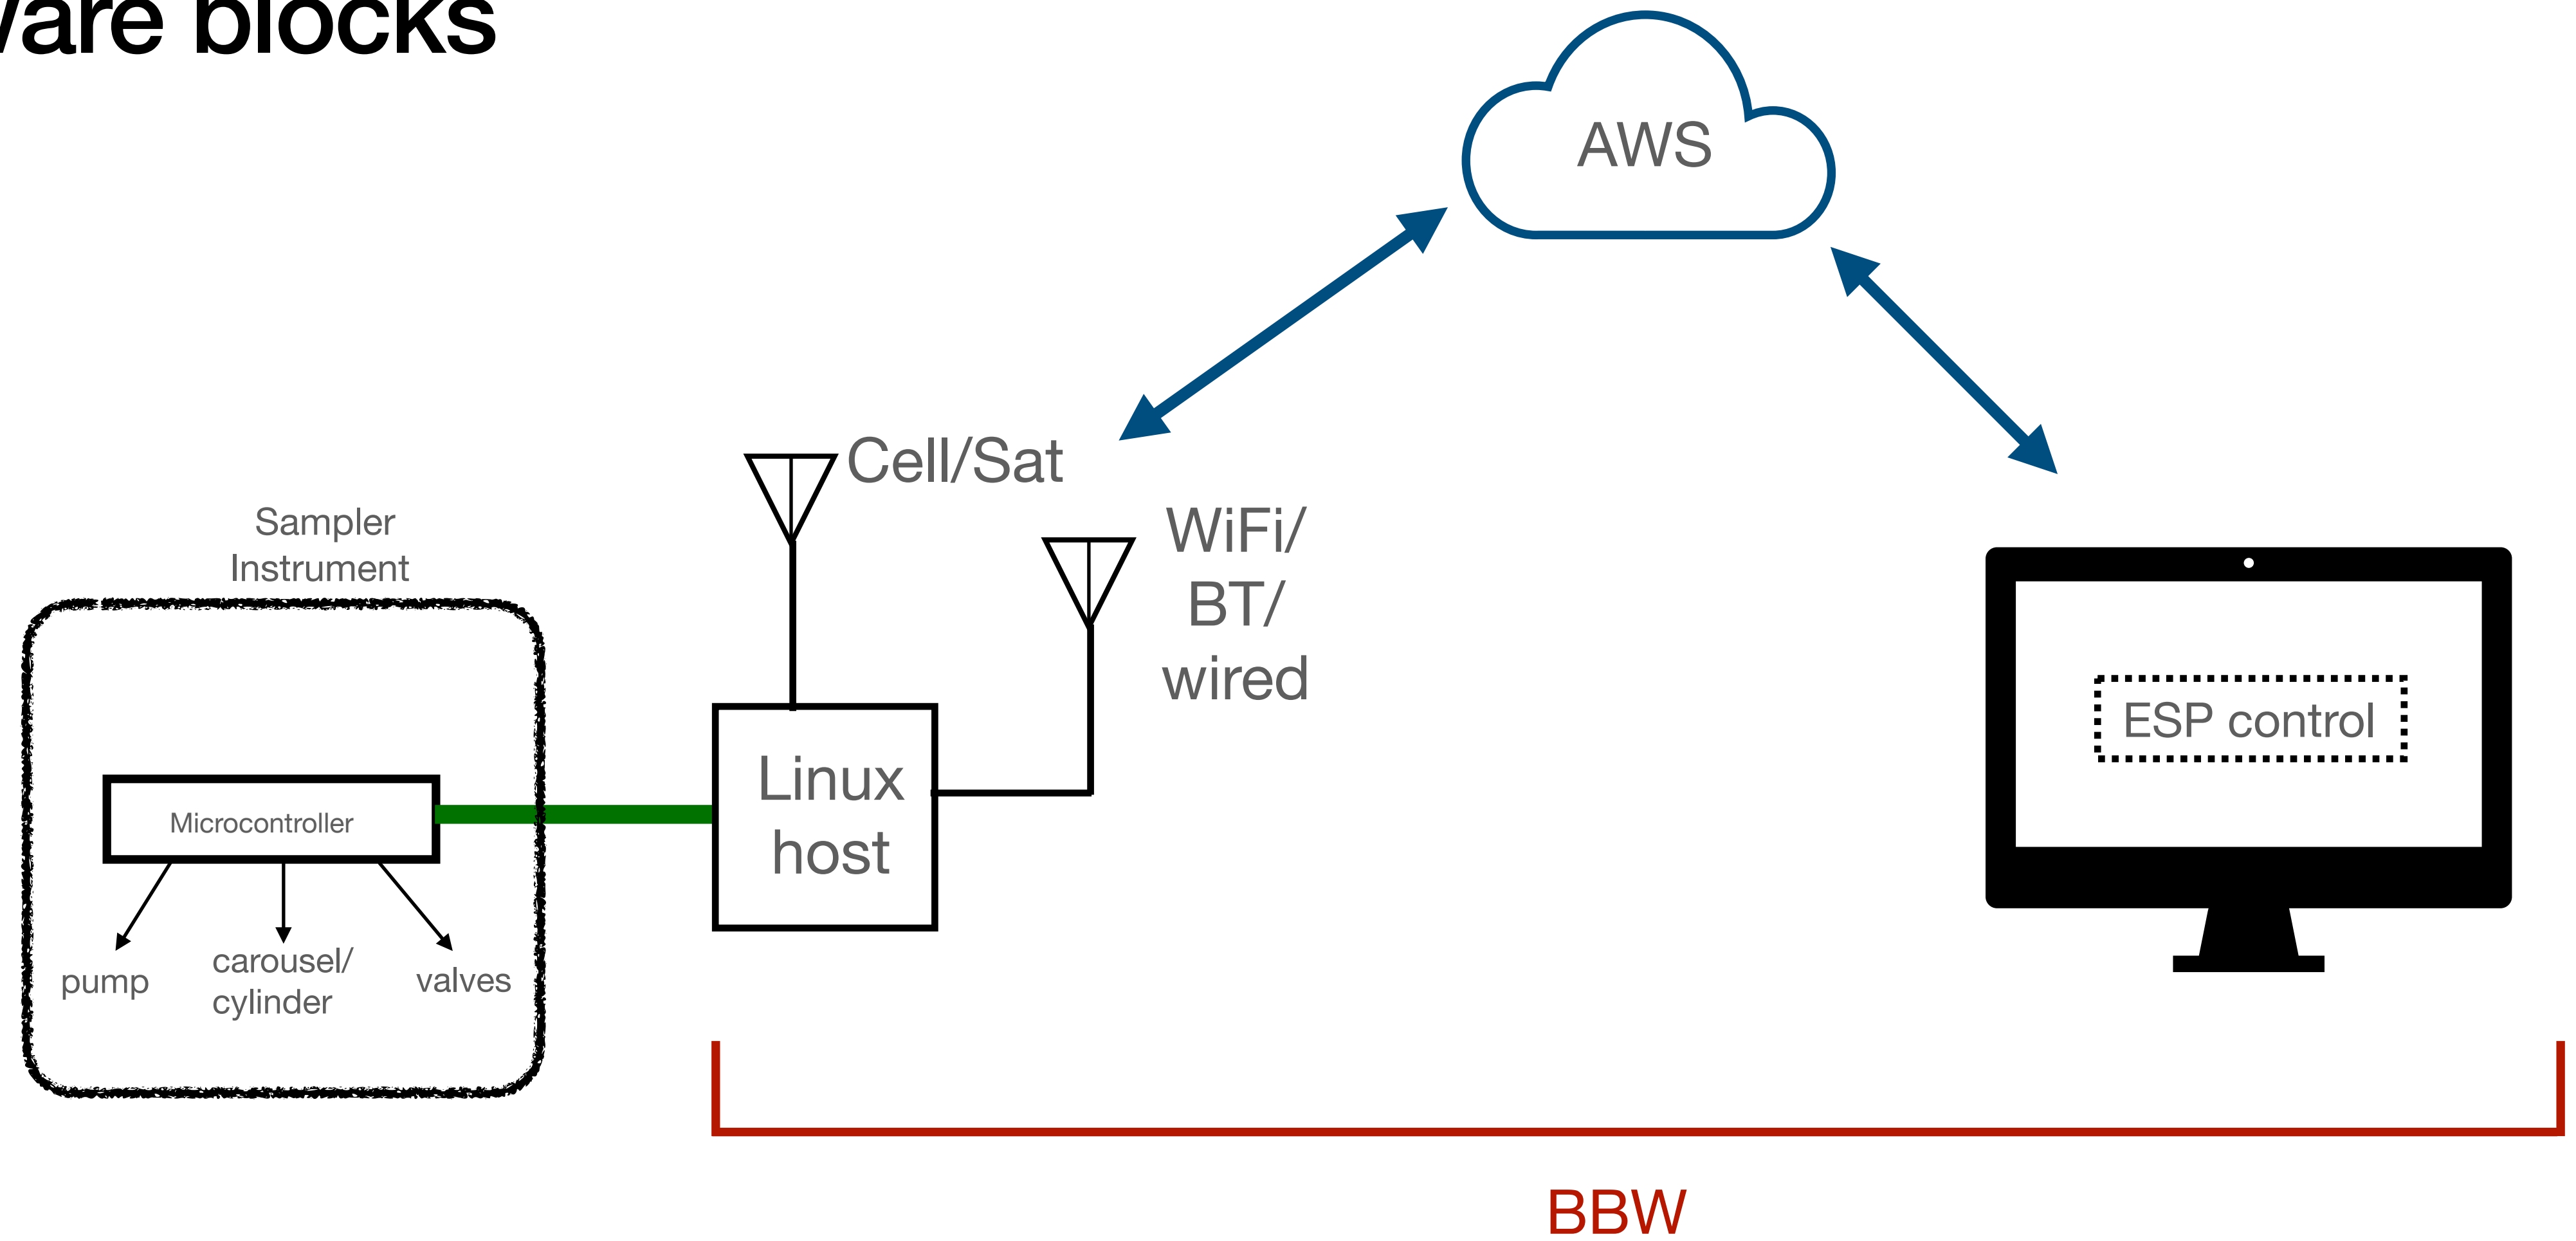


Fluidic and Air lines

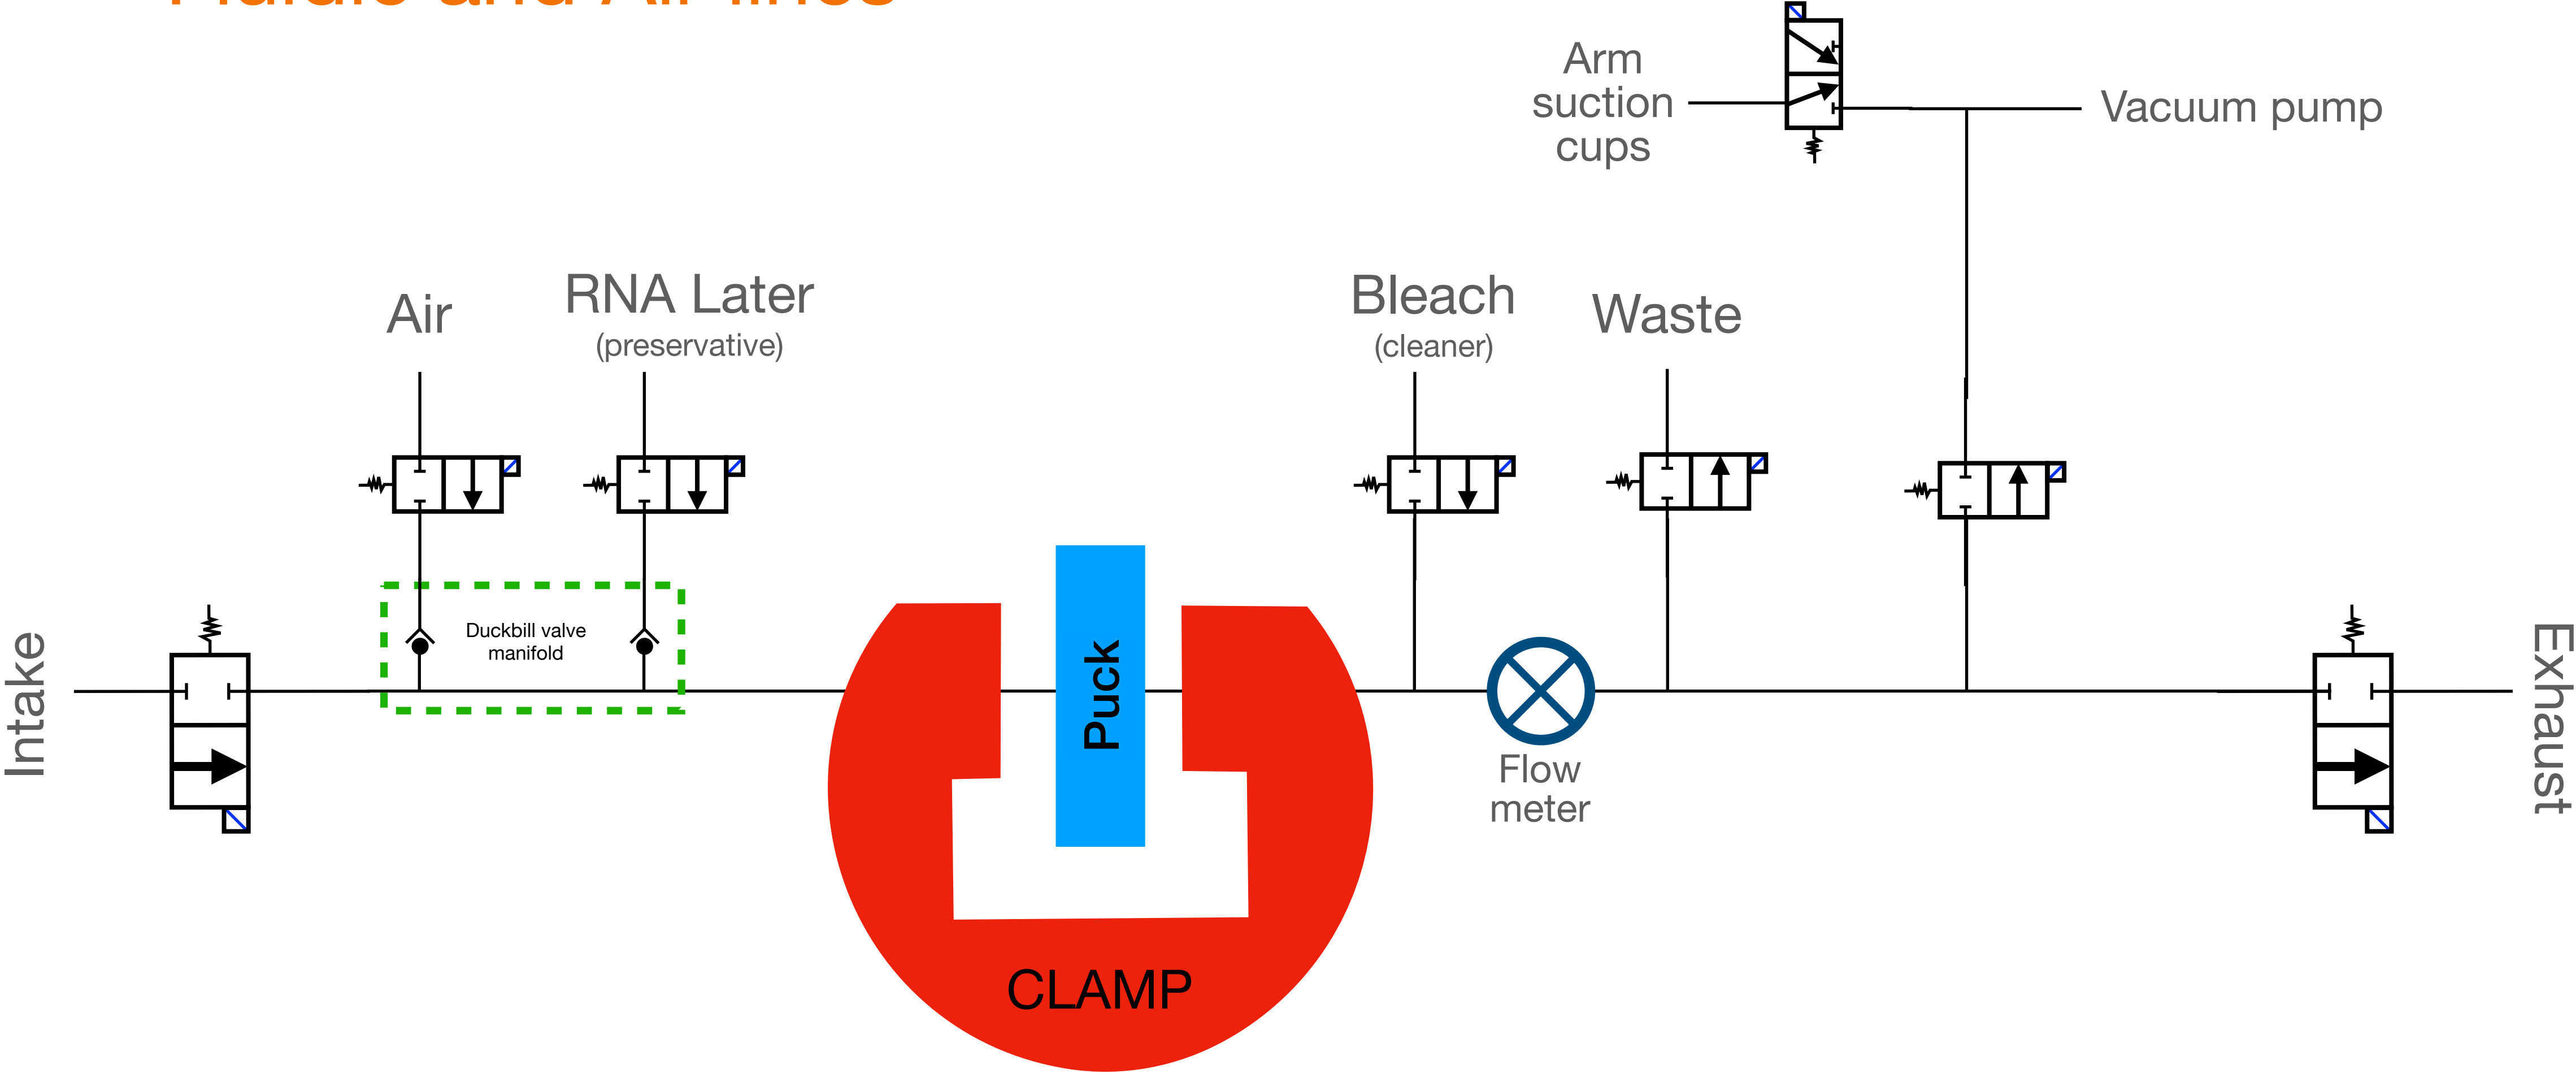

Process Flow diagrams

Complete cycle

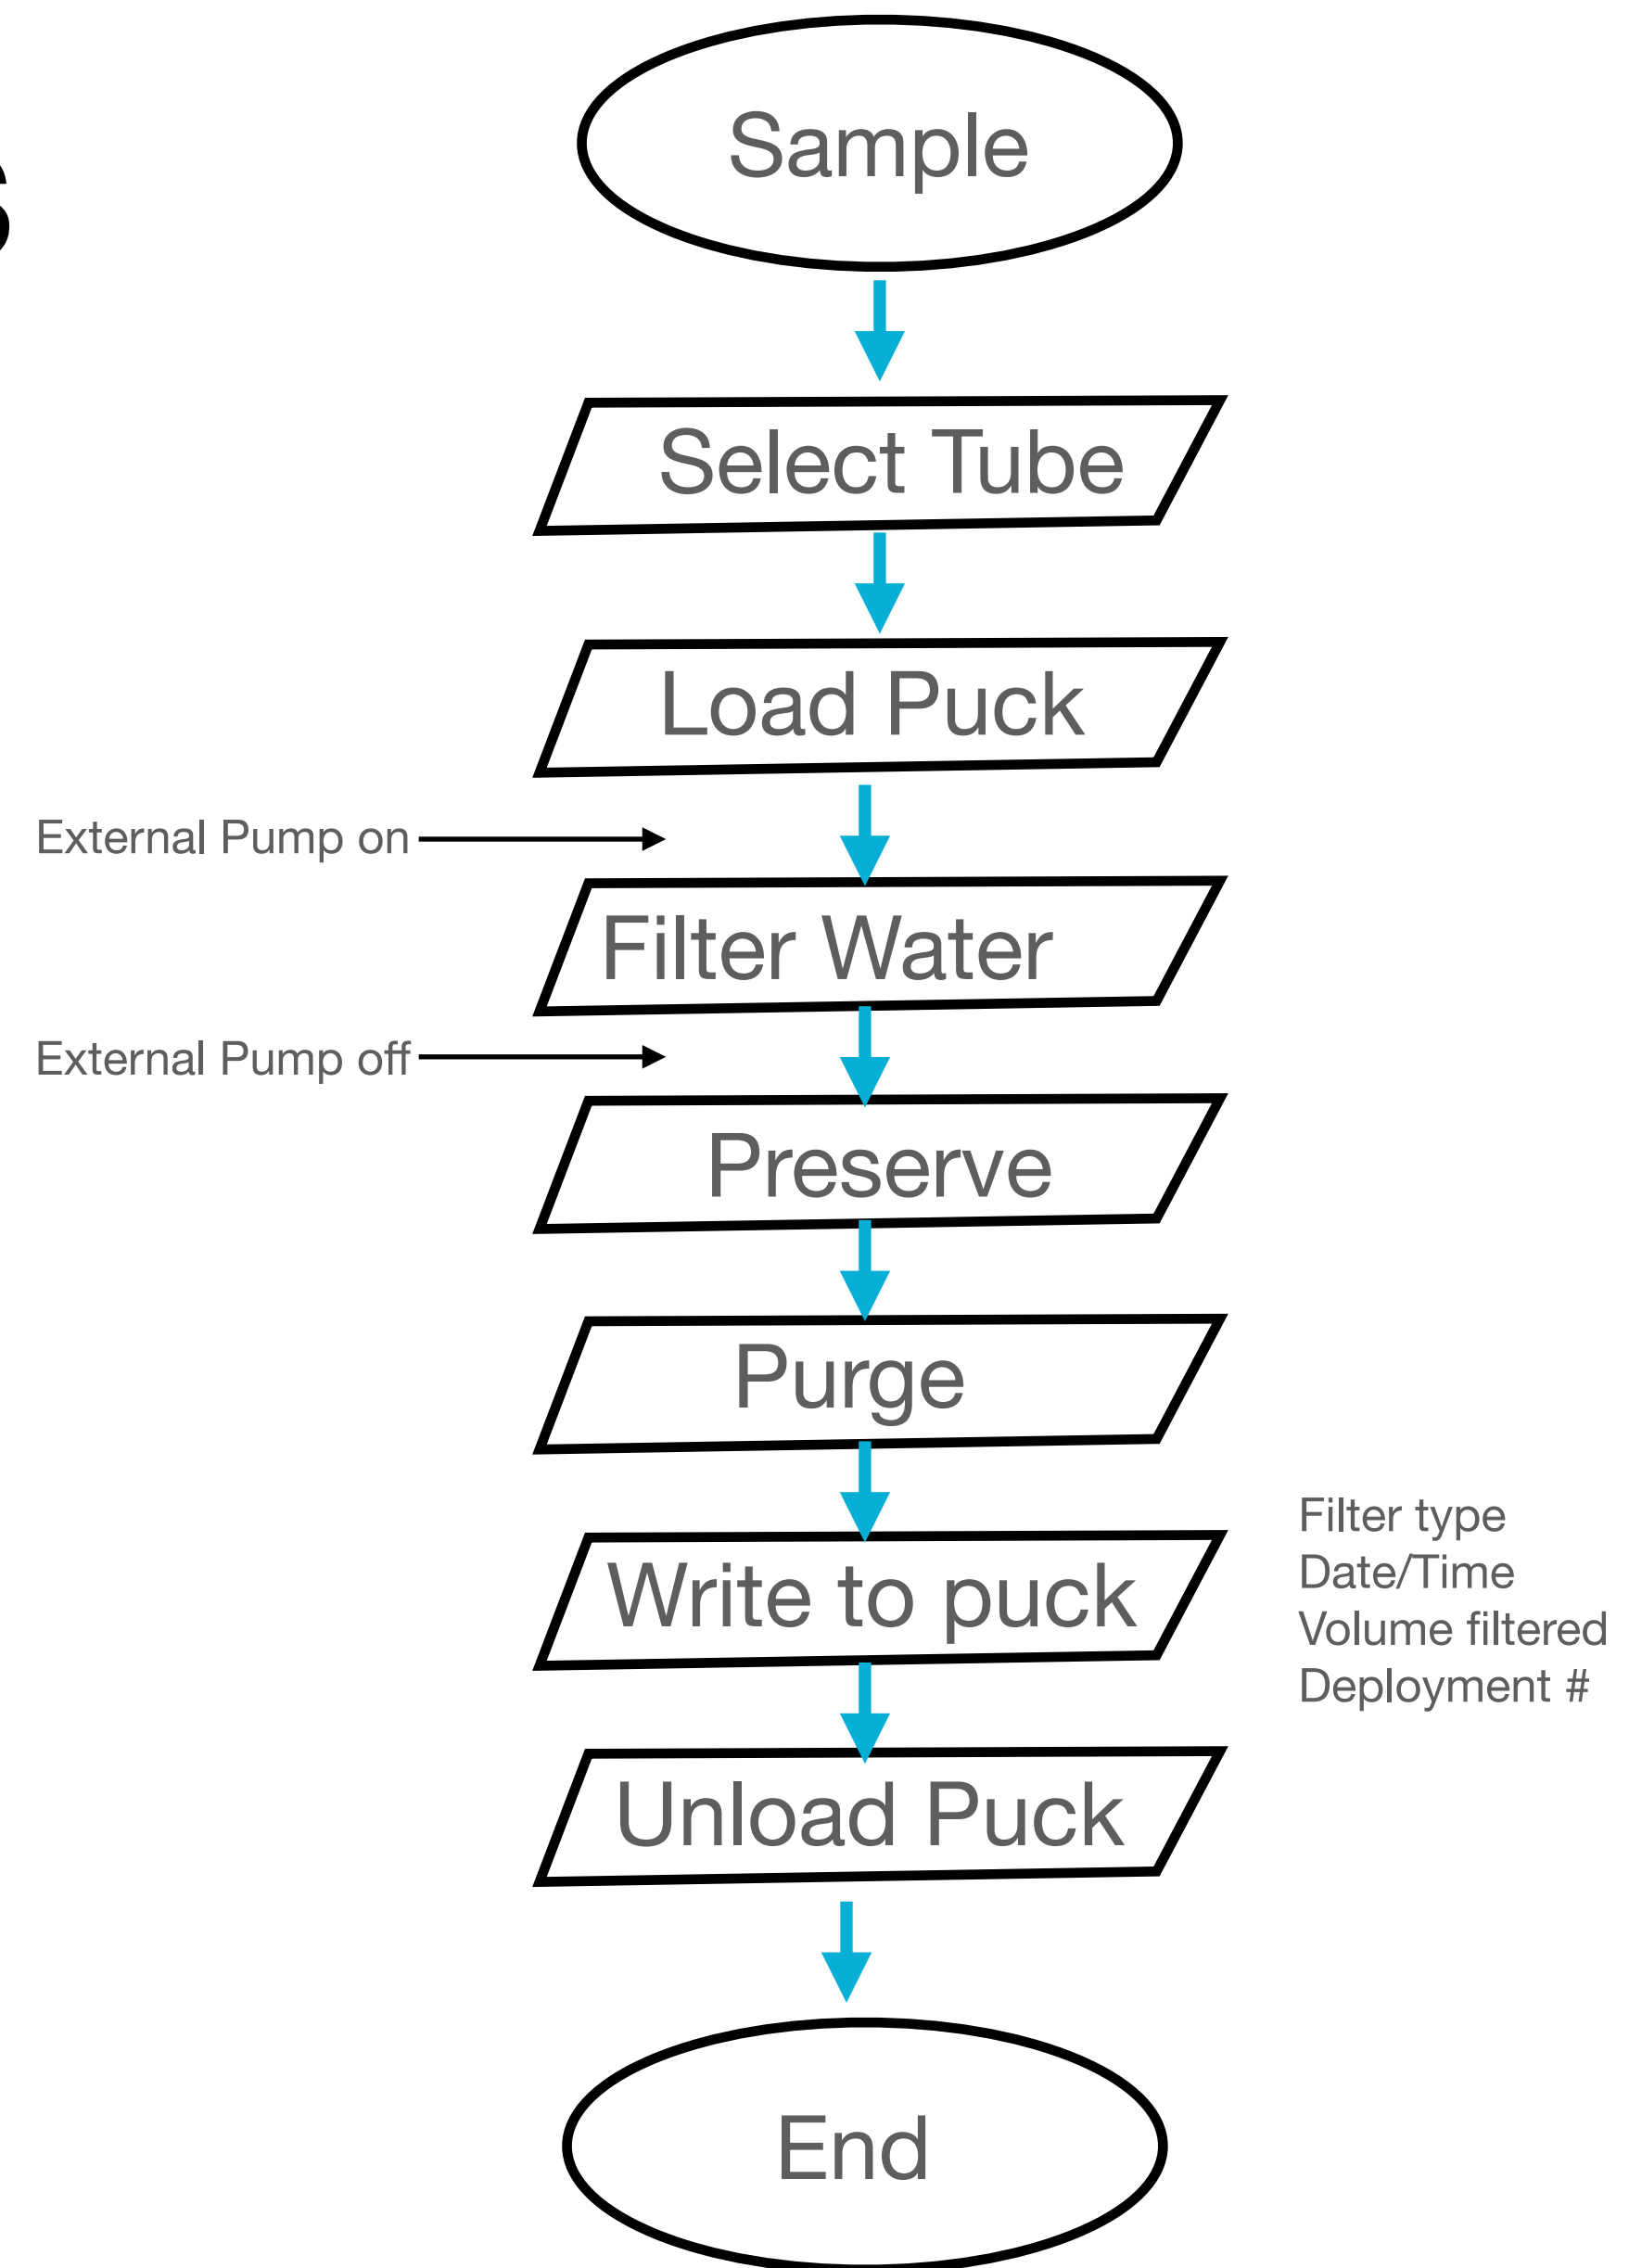

Process Flow diagrams

Complete cycle

