


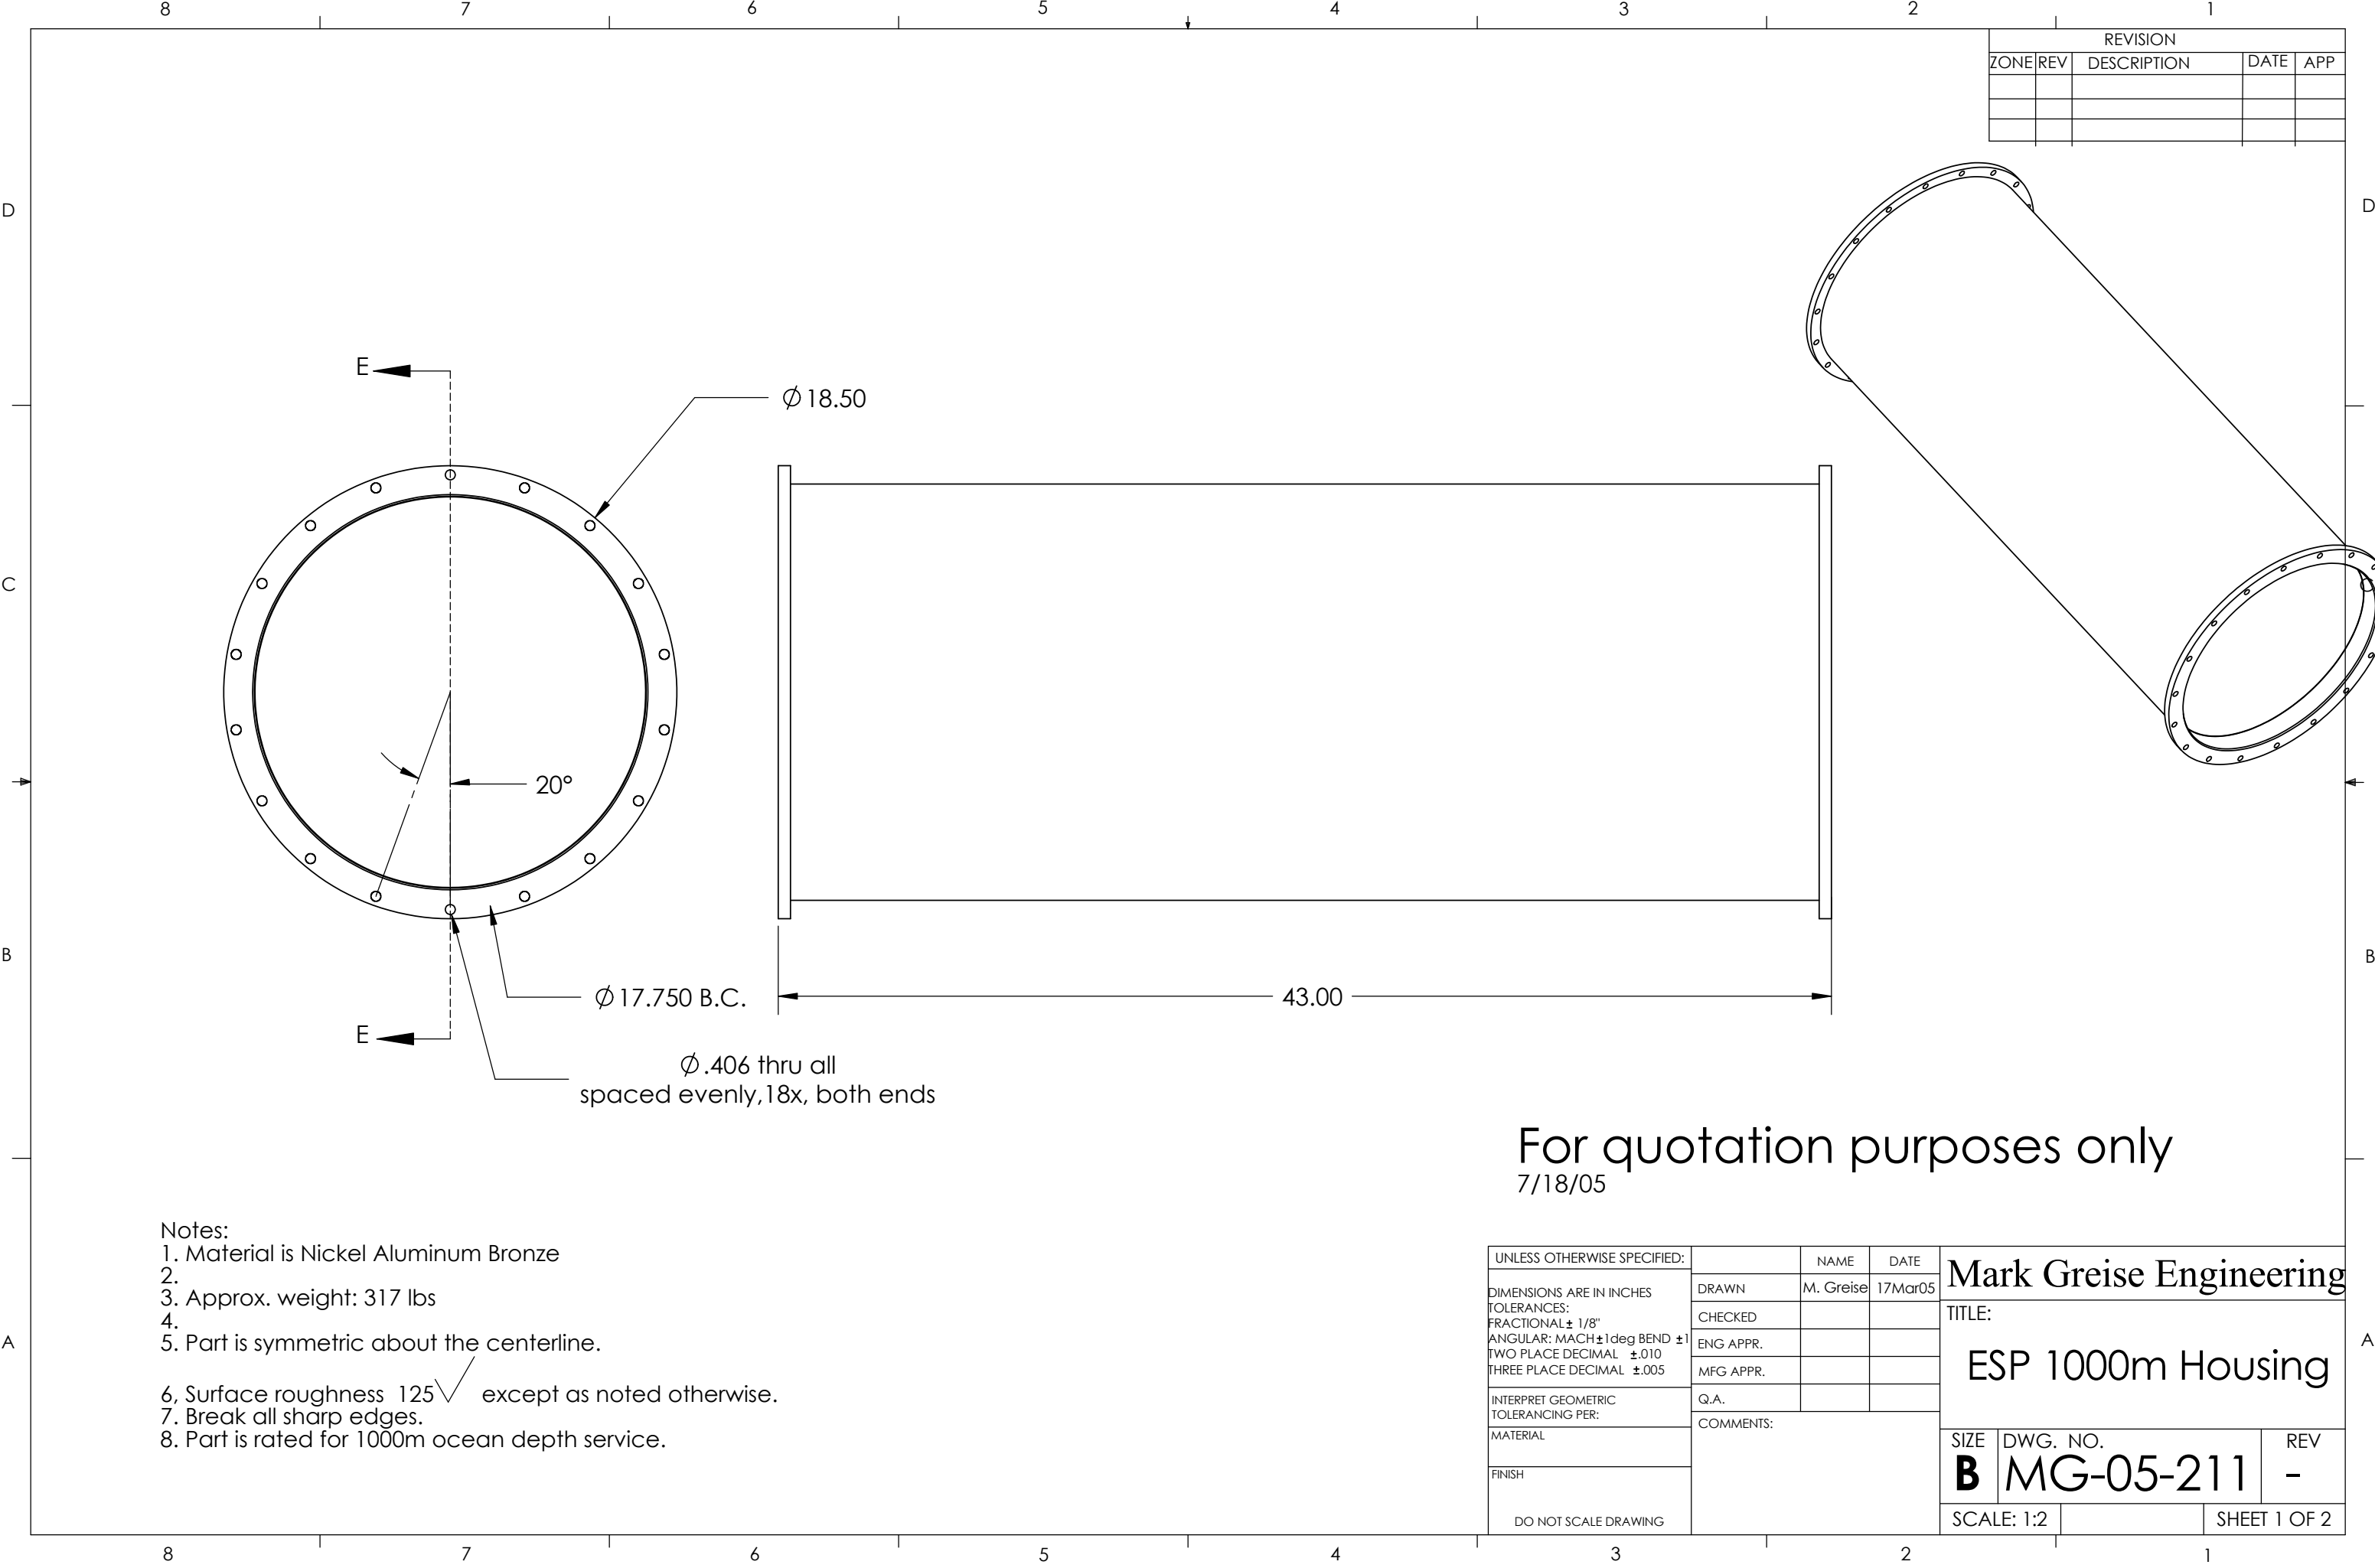


REVISION				
ZONE	REV	DESCRIPTION	DATE	APP

- Notes:
- 1. Material is Nickel Aluminum Bronze
 - 2.
 - 3. Approx. weight: 317 lbs
 - 4.
 - 5. Part is symmetric about the centerline.
 - 6. Surface roughness 125 $\sqrt{\text{ }}$ except as noted otherwise.
 - 7. Break all sharp edges.
 - 8. Part is rated for 1000m ocean depth service.

For quotation purposes only
7/18/05

UNLESS OTHERWISE SPECIFIED:		NAME	DATE	Mark Greise Engineering	
DIMENSIONS ARE IN INCHES	DRAWN	M. Greise	17Mar05		
TOLERANCES:	CHECKED				
FRACTIONAL $\pm 1/8"$	ENG APPR.				
ANGULAR: MACH $\pm 1 \text{ deg}$ BEND ± 1	MFG APPR.			TITLE: ESP 1000m Housing	
TWO PLACE DECIMAL $\pm .010$					
THREE PLACE DECIMAL $\pm .005$				SIZE	DWG. NO.
INTERPRET GEOMETRIC TOLERANCING PER:	Q.A.			B	MG-05-211
MATERIAL	COMMENTS:			REV	-
FINISH				SCALE: 1:2	SHEET 1 OF 2
DO NOT SCALE DRAWING					

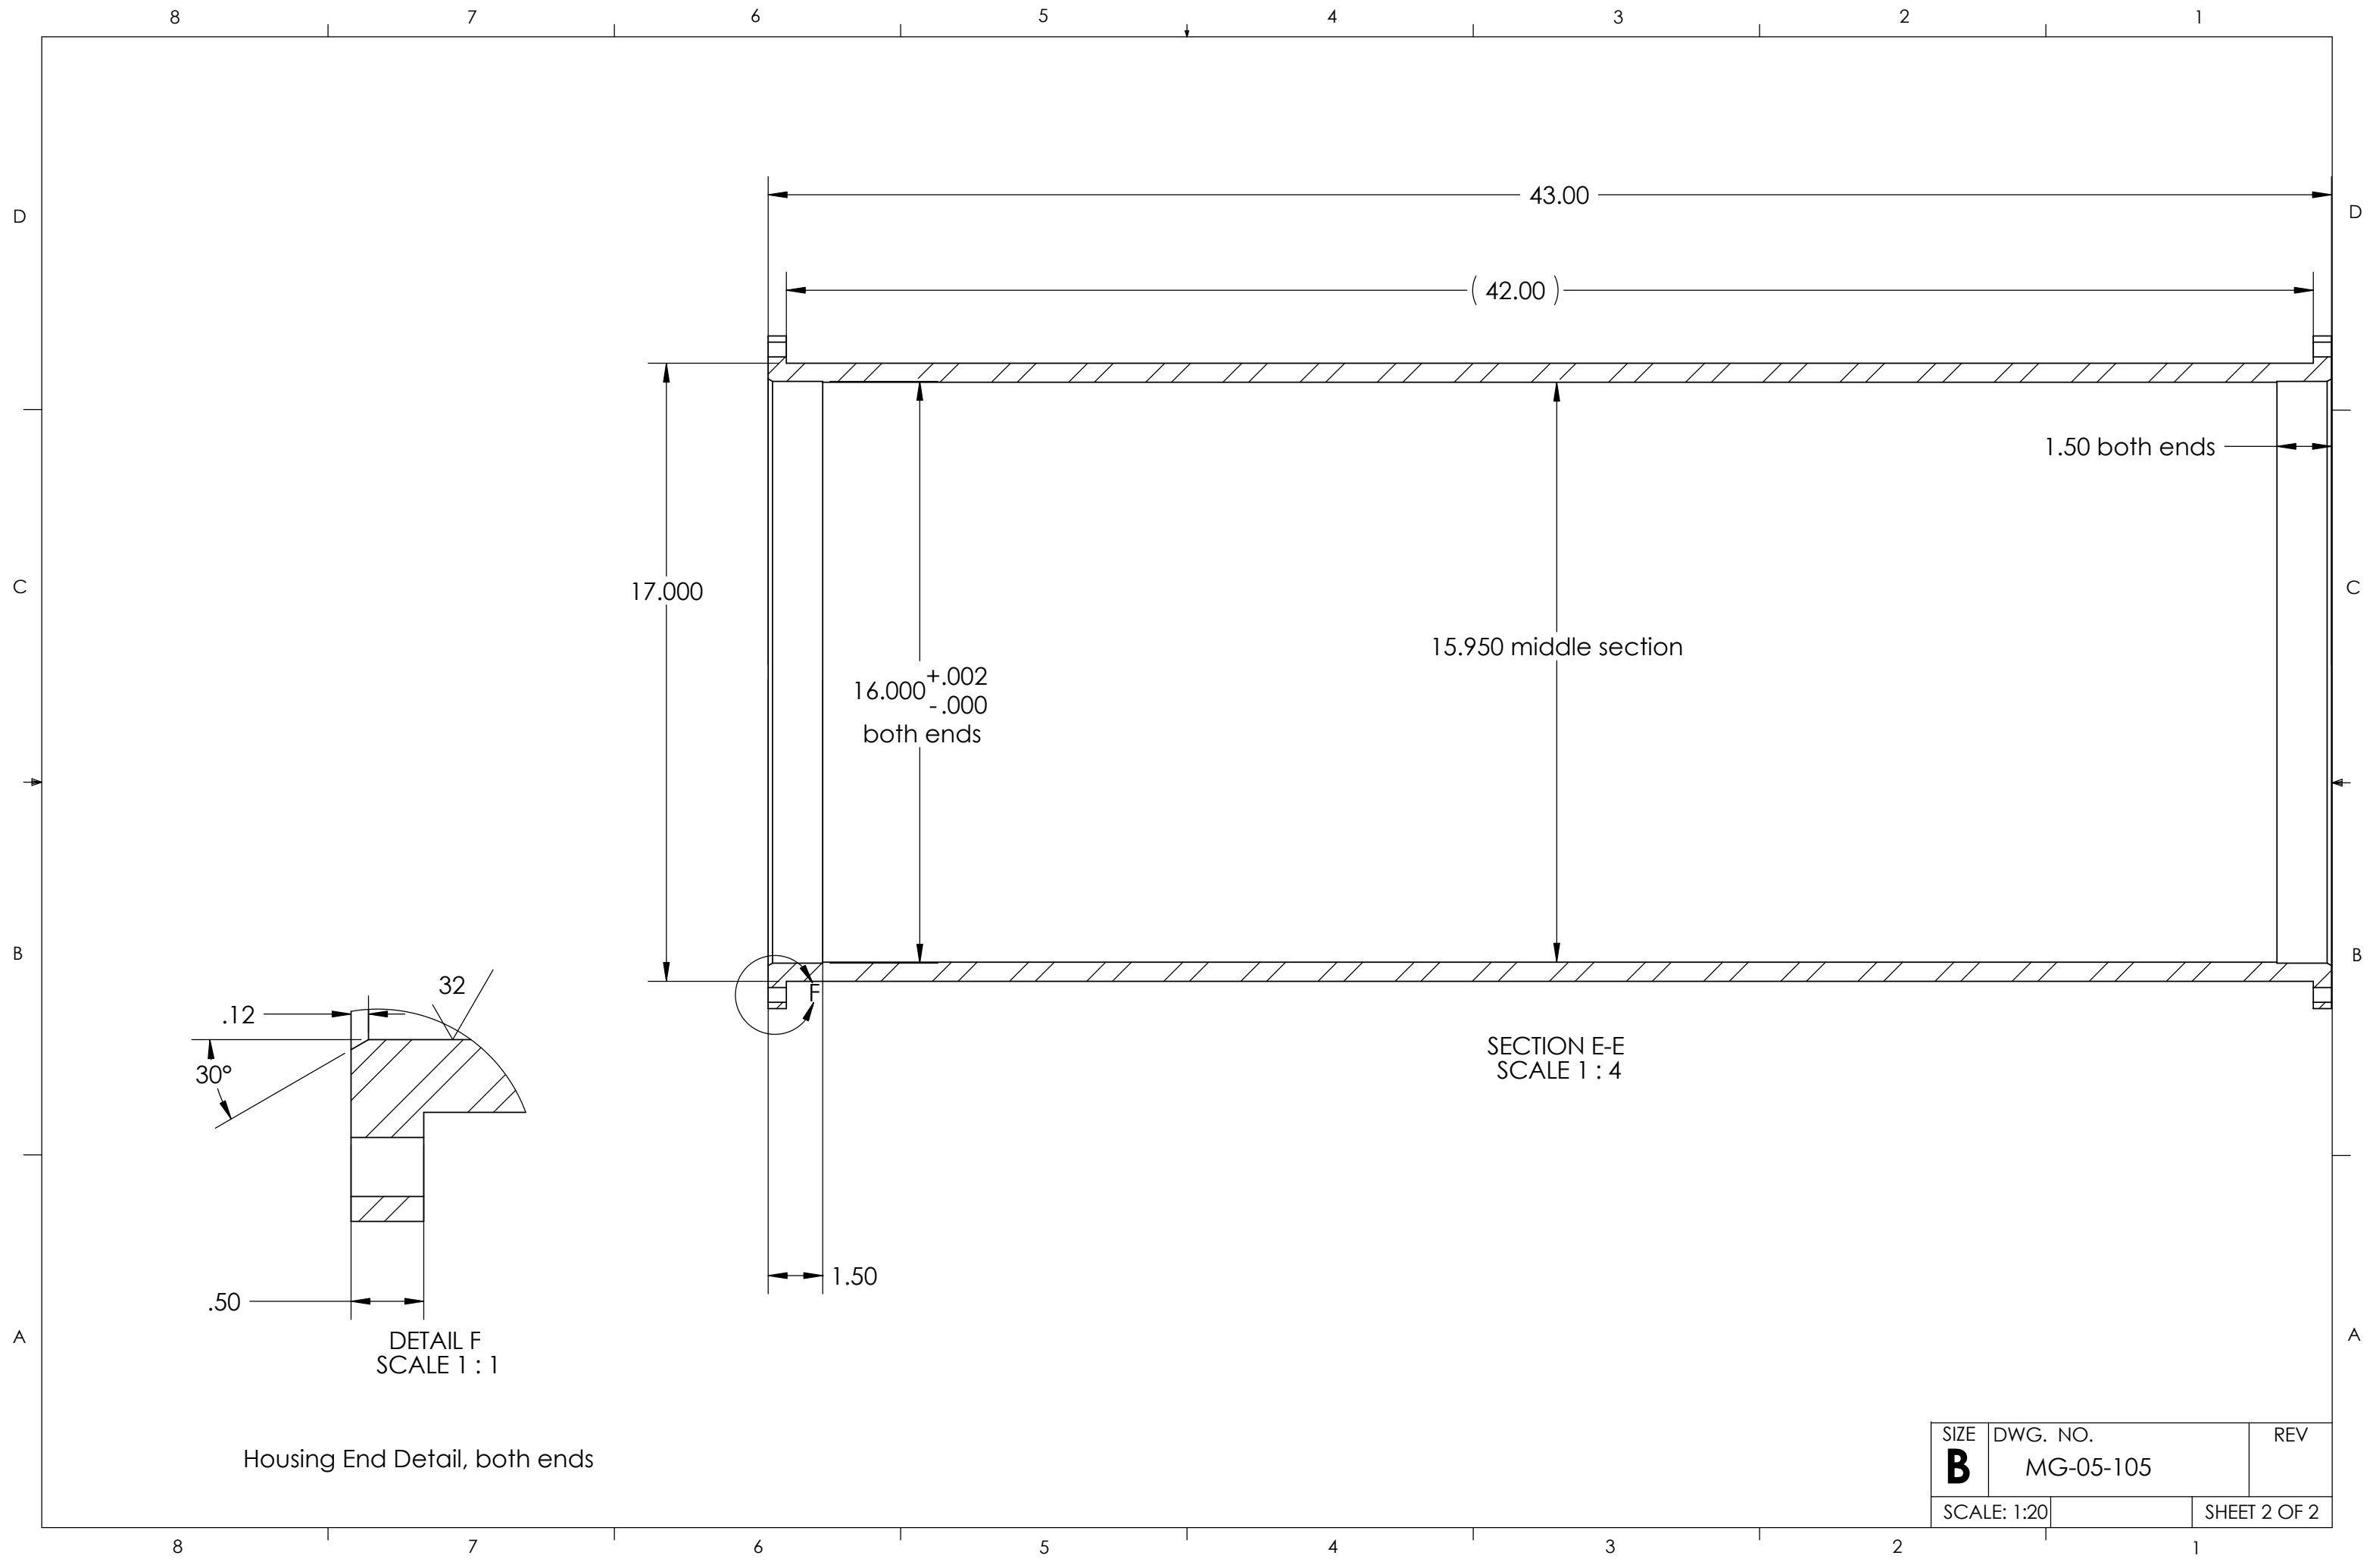

SIZE B	DWG. NO. MG-05-105	REV
SCALE: 1:20		SHEET 2 OF 2