


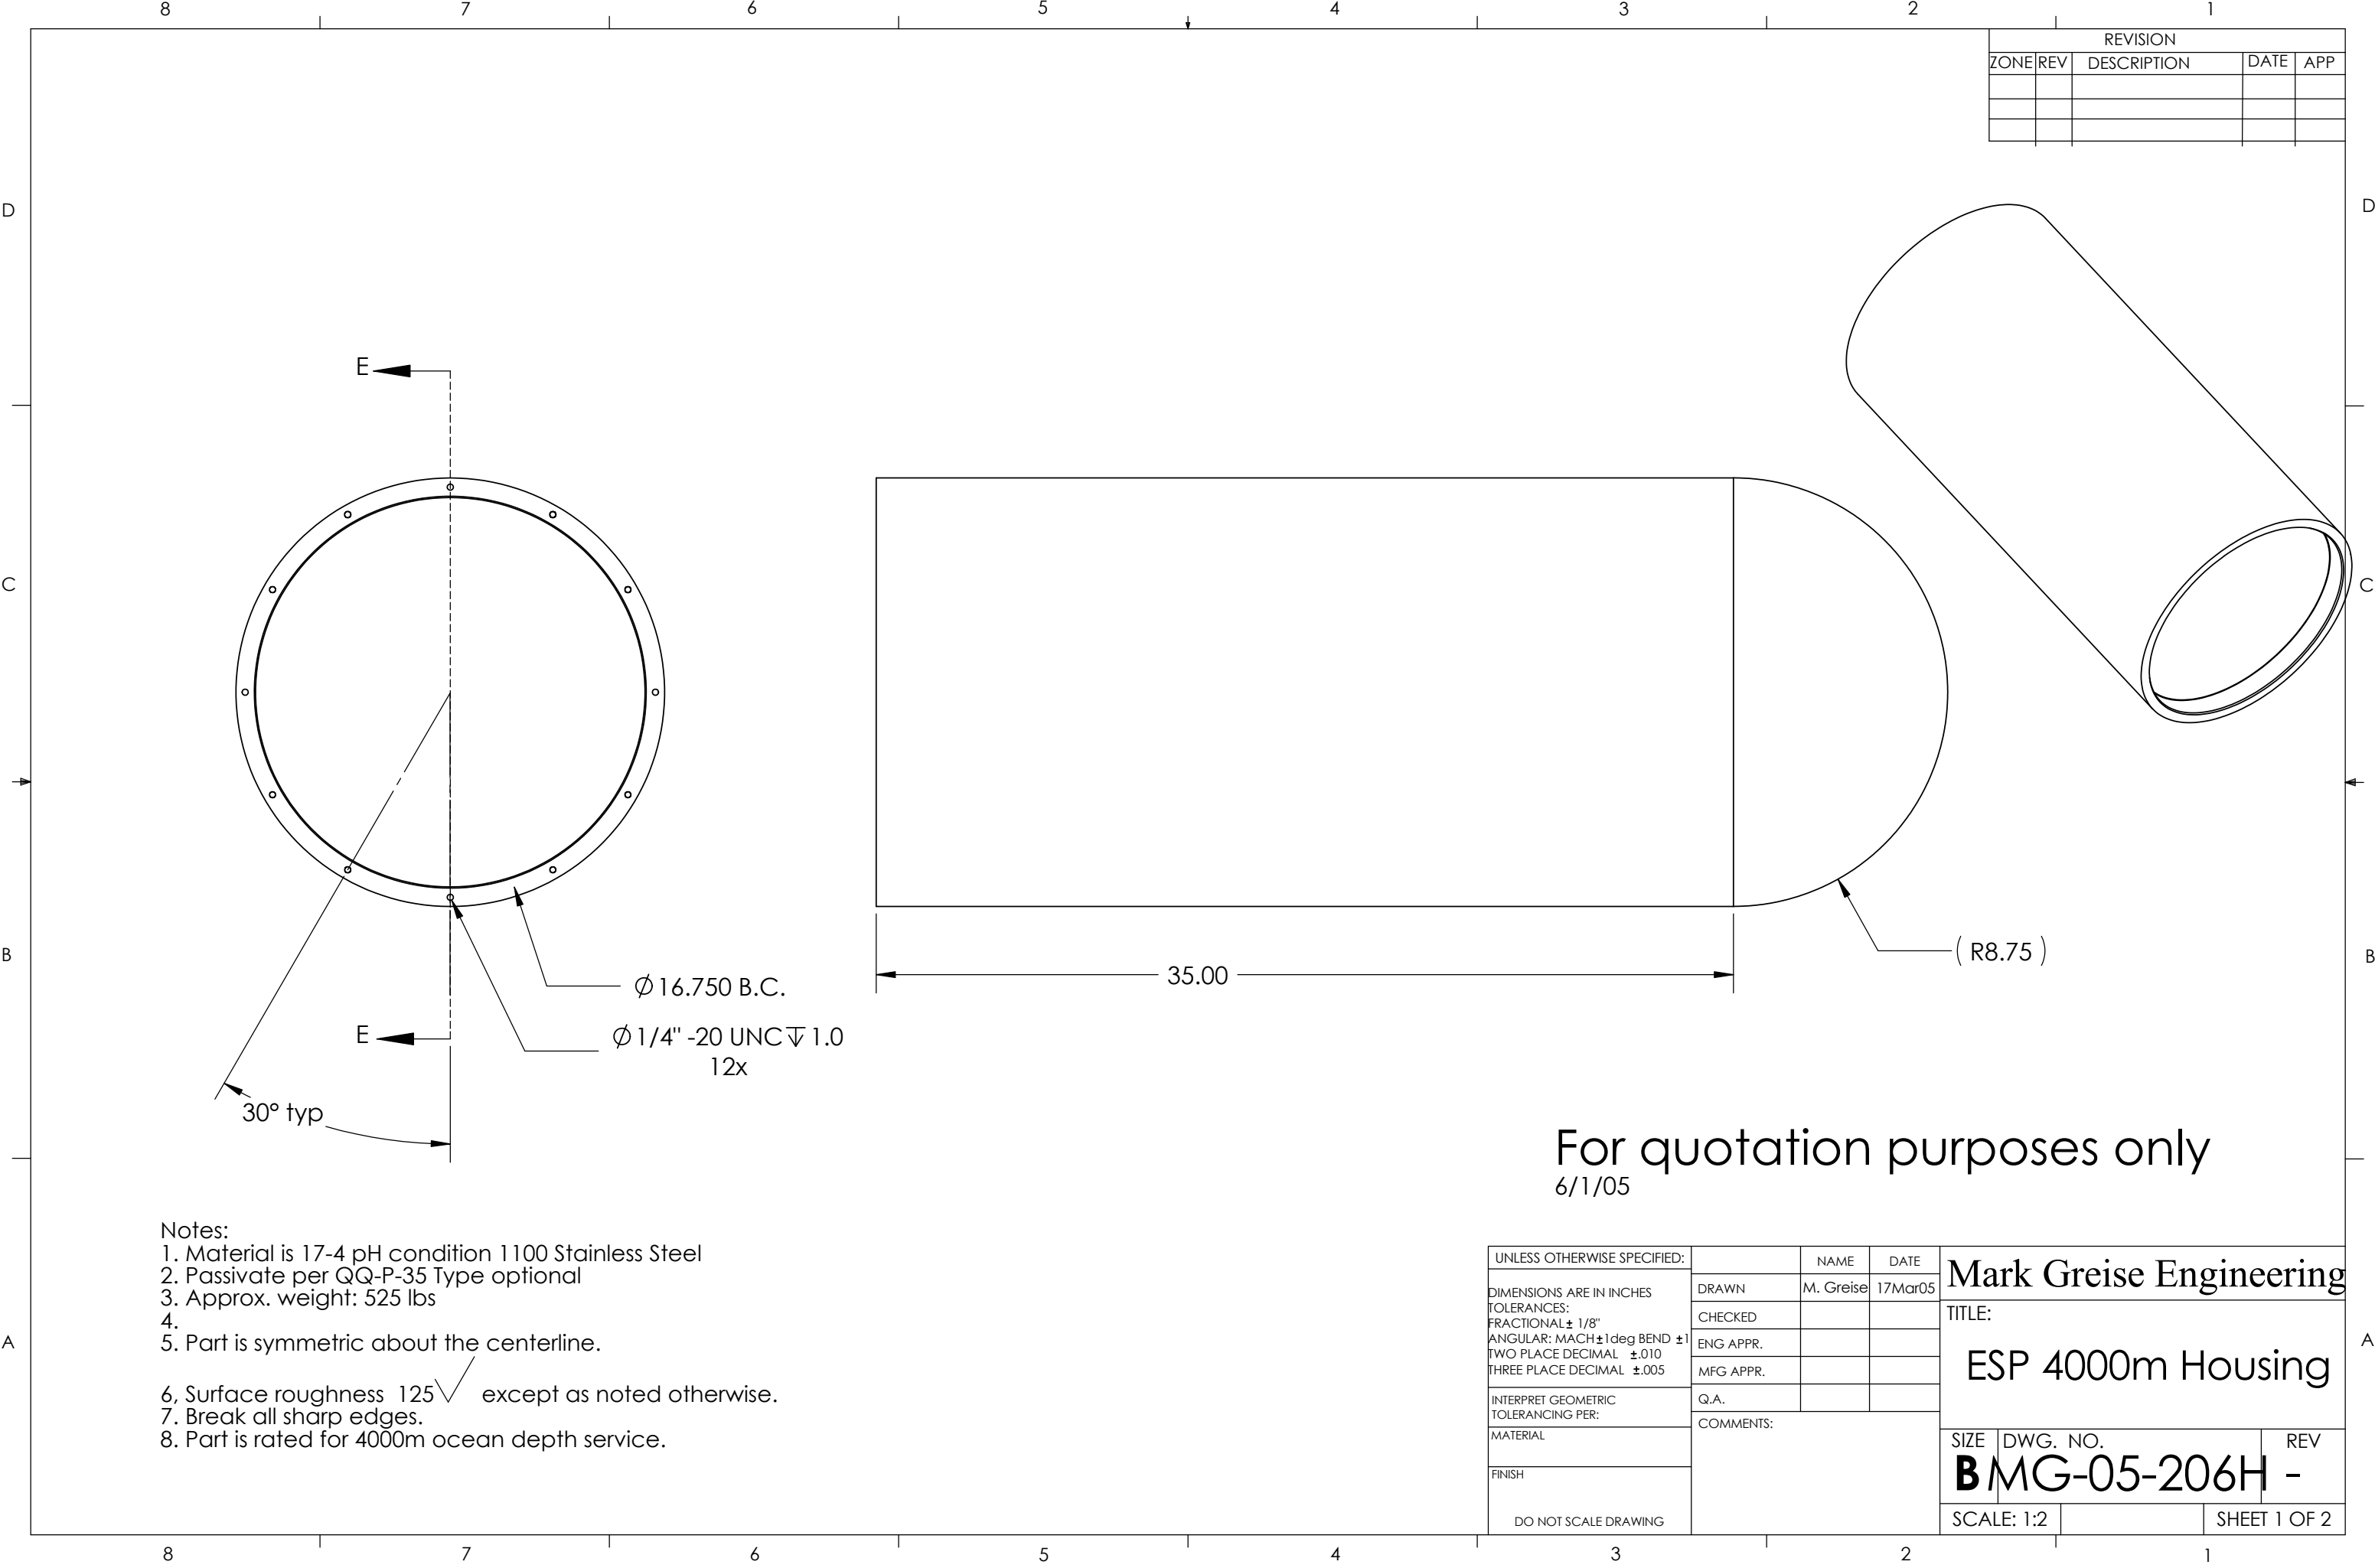


REVISION				
ZONE	REV	DESCRIPTION	DATE	APP

For quotation purposes only
6/1/05

- Notes:
1. Material is 17-4 pH condition 1100 Stainless Steel
 2. Passivate per QQ-P-35 Type optional
 3. Approx. weight: 525 lbs
 - 4.
 5. Part is symmetric about the centerline.
 6. Surface roughness 125 $\sqrt{\text{ }}$ except as noted otherwise.
 7. Break all sharp edges.
 8. Part is rated for 4000m ocean depth service.

UNLESS OTHERWISE SPECIFIED:		NAME	DATE	Mark Greise Engineering		
DIMENSIONS ARE IN INCHES TOLERANCES: FRACTIONAL ± 1/8" ANGULAR: MACH ± 1deg BEND ± 1 TWO PLACE DECIMAL ±.010 THREE PLACE DECIMAL ±.005		DRAWN	M. Greise 17Mar05			
		CHECKED			TITLE: ESP 4000m Housing	
		ENG APPR.				
		INTERPRET GEOMETRIC TOLERANCING PER:		MFG APPR.		
MATERIAL		Q.A.			SIZE DWG. NO. REV BMG-05-206H -	
FINISH		COMMENTS:				
DO NOT SCALE DRAWING		SCALE: 1:2			SHEET 1 OF 2	

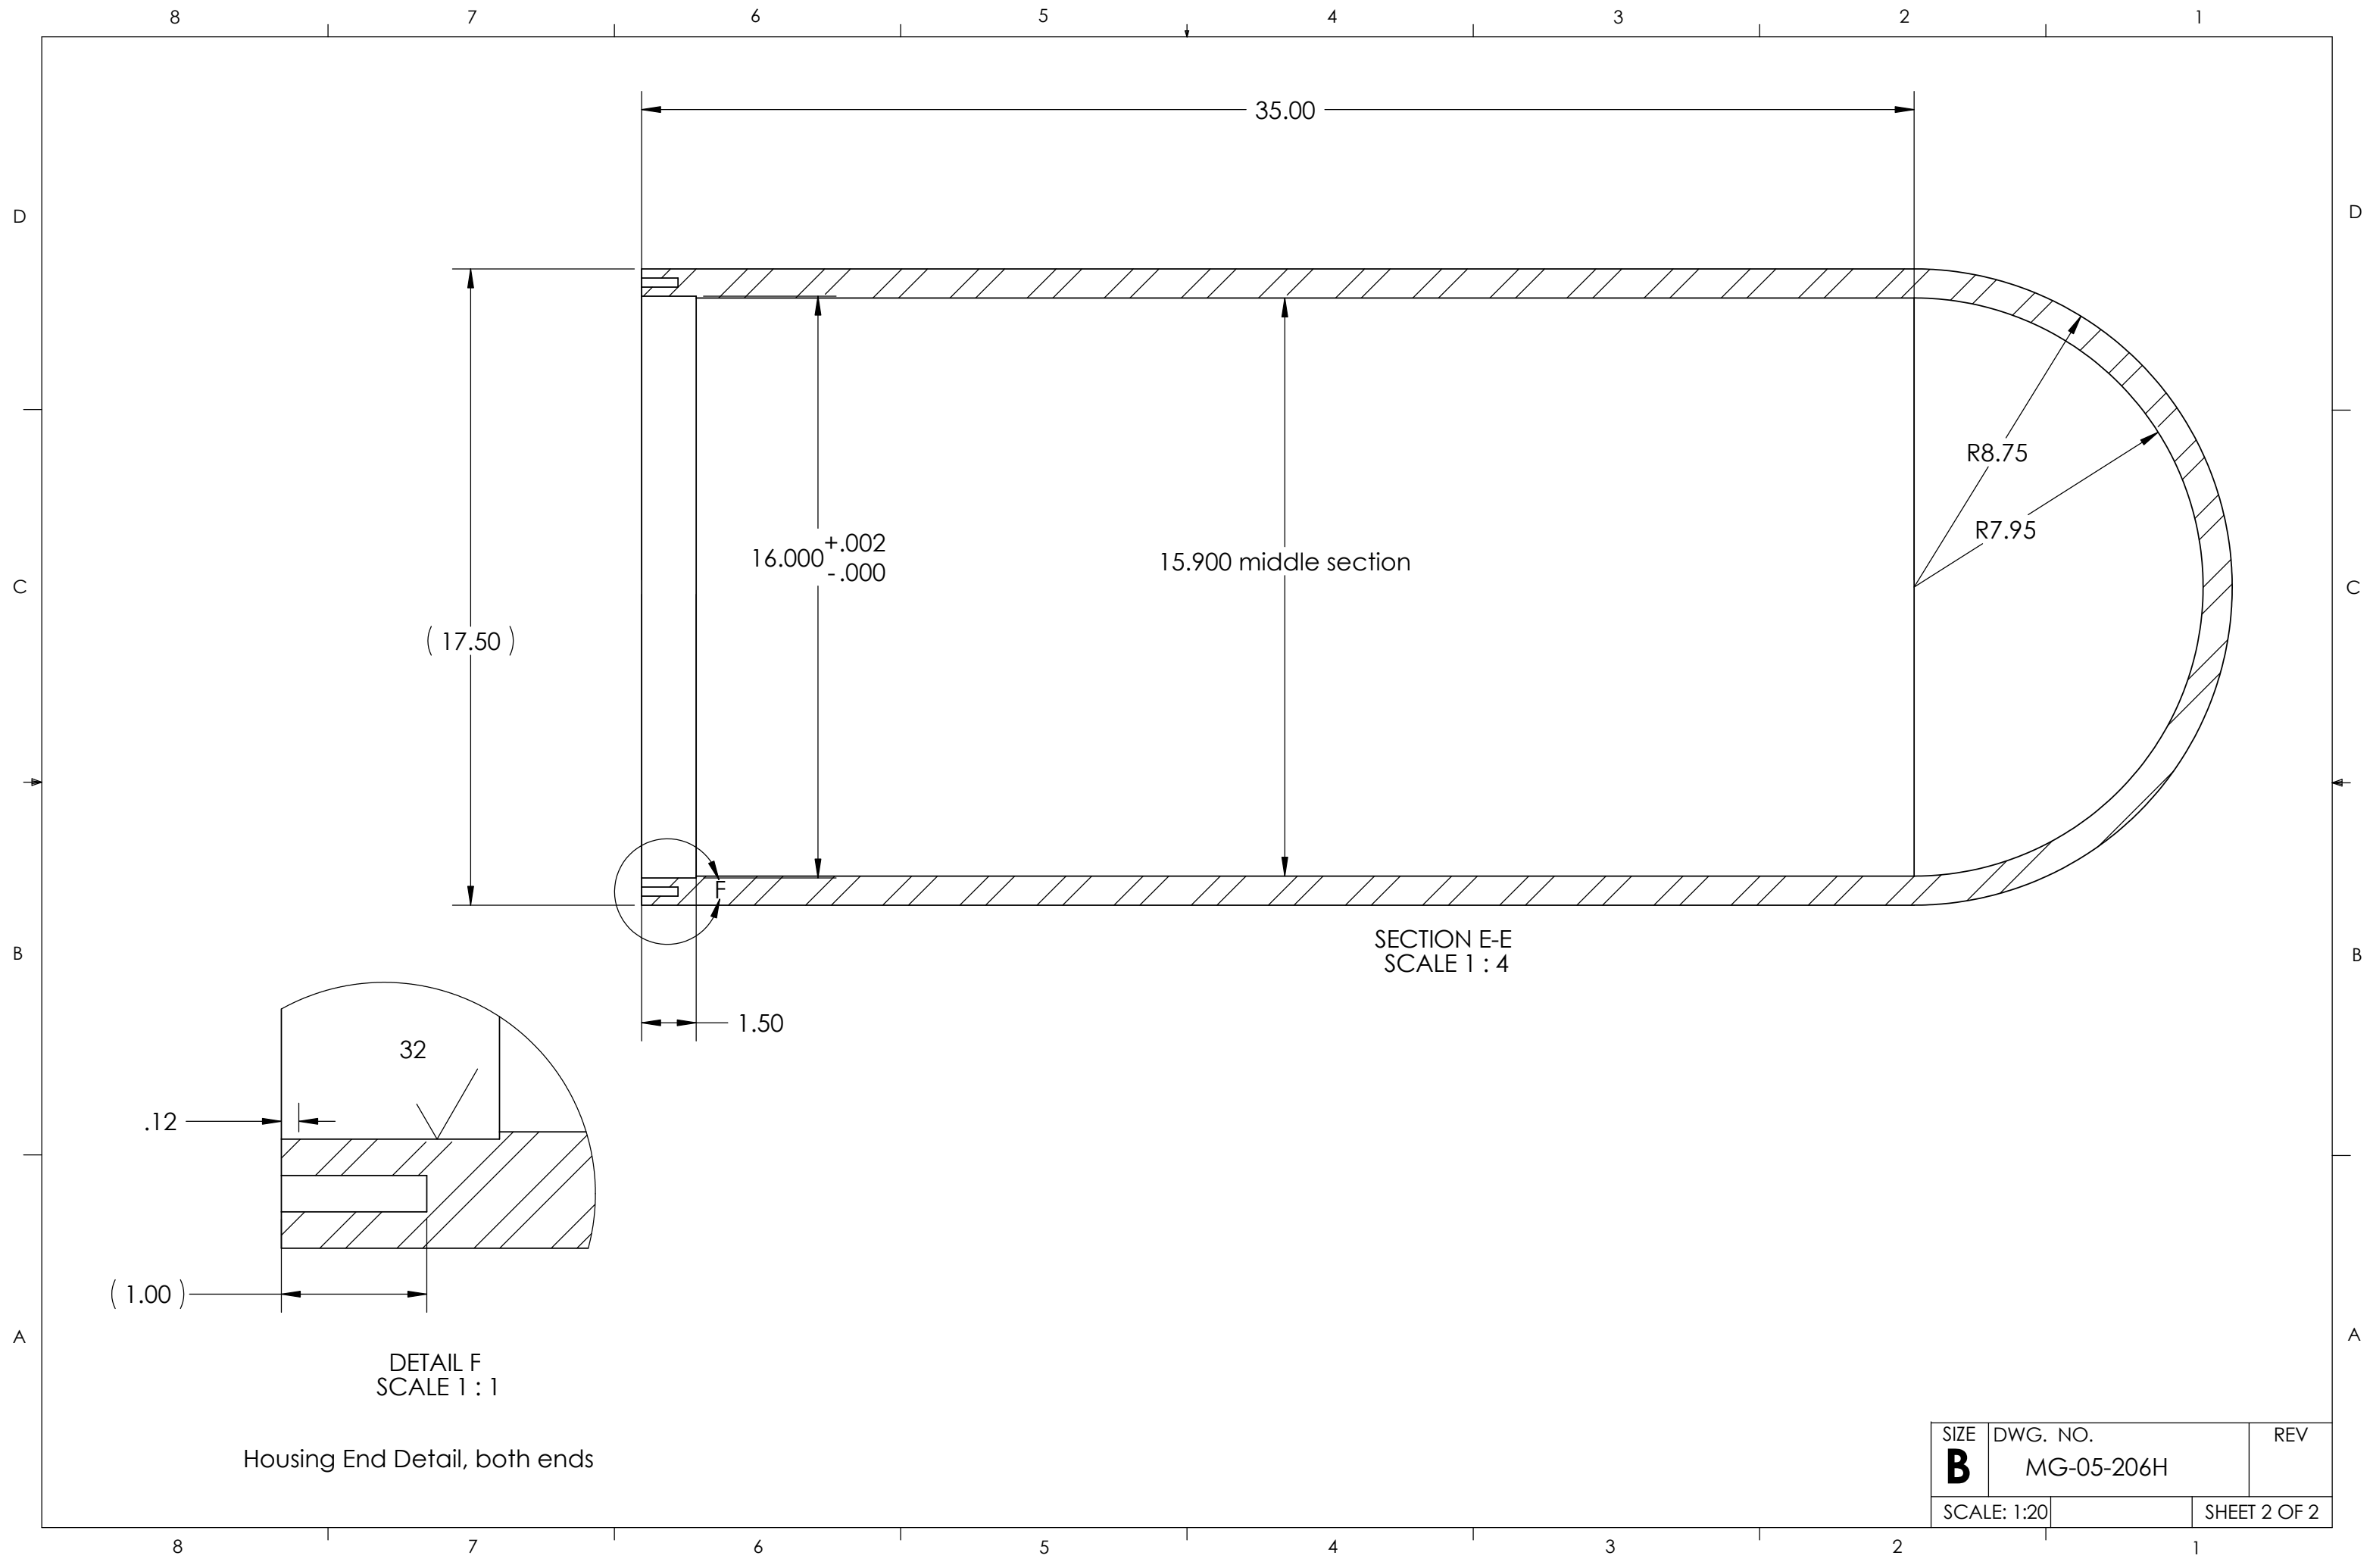

SIZE	DWG. NO.	REV
B	MG-05-206H	
SCALE: 1:20		SHEET 2 OF 2