


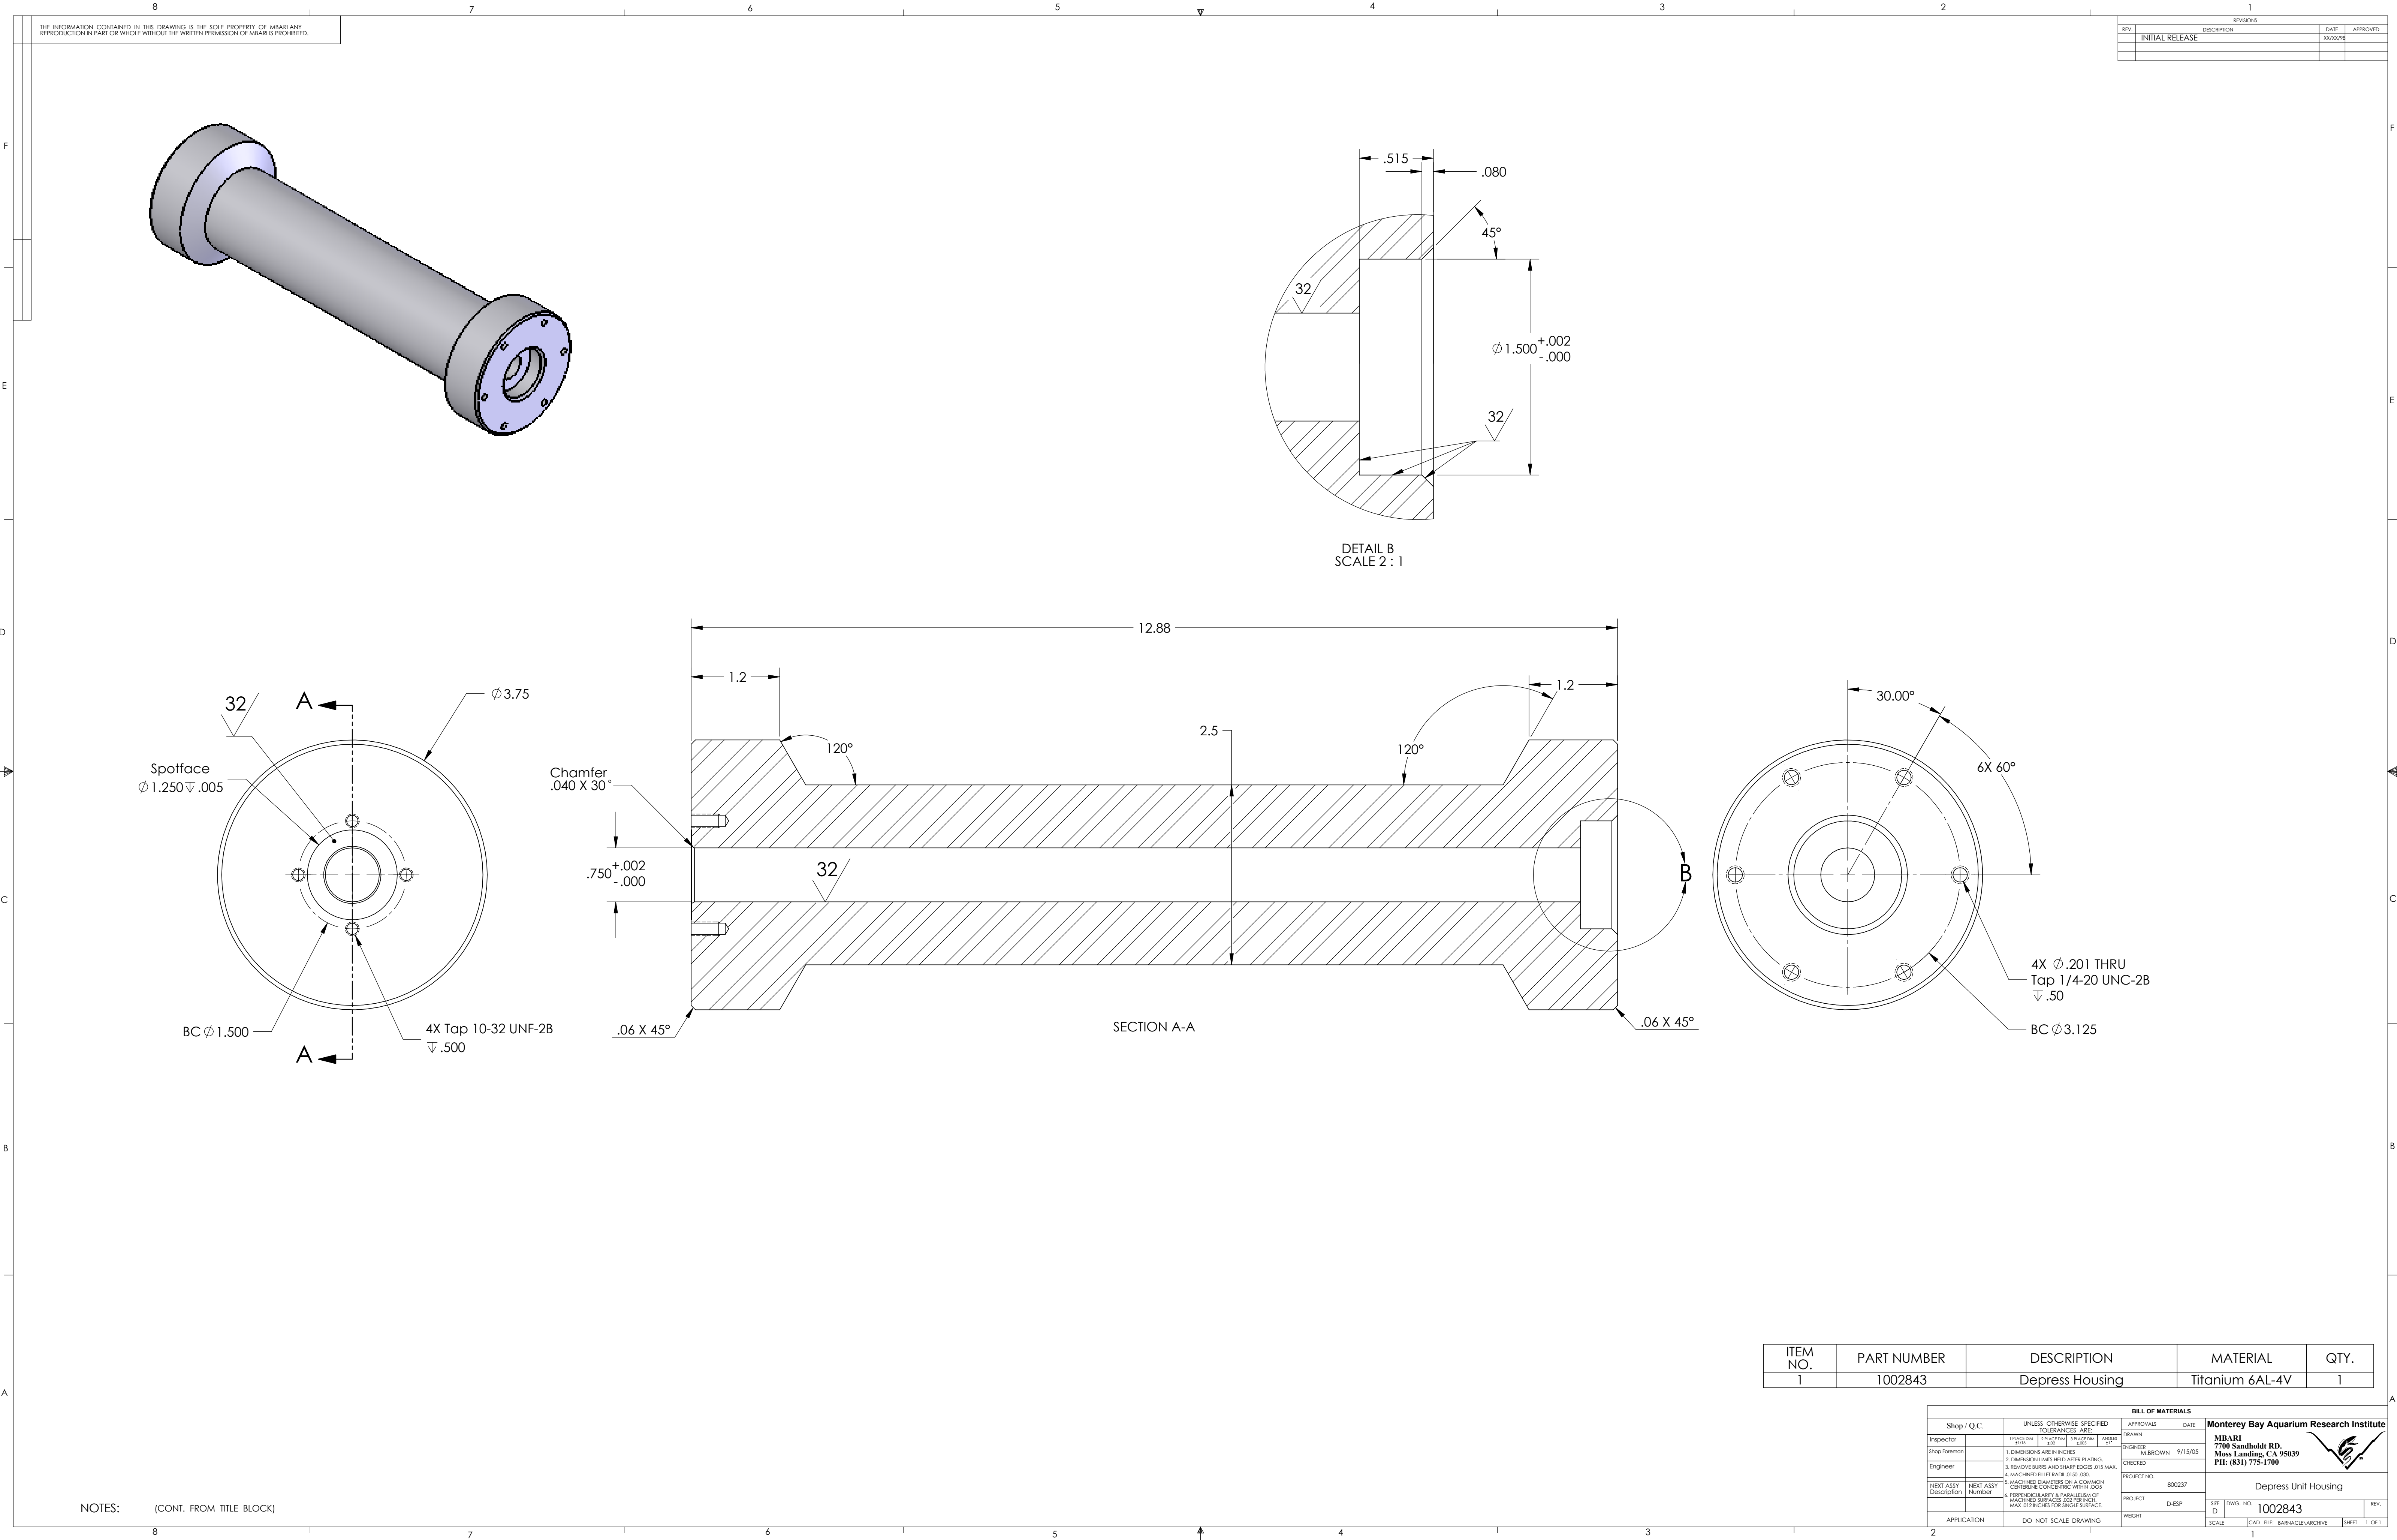

THE INFORMATION CONTAINED IN THIS DRAWING IS THE SOLE PROPERTY OF MBARI. REPRODUCTION IN PART OR WHOLE WITHOUT THE WRITTEN PERMISSION OF MBARI IS PROHIBITED.

REVISIONS			
REV.	DESCRIPTION	DATE	APPROVED
1	INITIAL RELEASE	XX/XX/XX	

NOTES: (CONT. FROM TITLE BLOCK)

ITEM NO.	PART NUMBER	DESCRIPTION	MATERIAL	QTY.
1	1002843	Depress Housing	Titanium 6AL-4V	1

BILL OF MATERIALS				
Shop / Q.C.		UNLESS OTHERWISE SPECIFIED TOLERANCES ARE:		
Inspector	1 PLACE DIA ±.010	2 PLACE DIA ±.005	3 PLACE DIA ±.001	4 PLACE DIA ±.0005
Shop Foreman	1. DIMENSIONS ARE IN INCHES			
Engineer	2. DIMENSION LIMITS HELD AFTER PLATING			
NEXT ASSY Description	3. REMOVE BURRS AND SHARP EDGES .015 MAX.			
	4. MACHINED FILLET RADI .015-.030.			
	5. MACHINED SURFACES TO BE PARALLEL OR CONCENTRIC WITHIN .005			
	6. MACHINED SURFACES TO BE PERPENDICULAR TO OTHER SURFACES WITHIN .010 INCHES FOR SINGLE SURFACE.			
APPLICATION		DO NOT SCALE DRAWING		

APPROVALS		DATE	Monterey Bay Aquarium Research Institute	
DRAWN		9/15/05	MBARI 7700 Sandholdt RD. Moss Landing, CA 95039 PH: (831) 775-1700	
ENGINEER		ML BROWN	PROJECT NO. 800237	
CHECKED			PROJECT D-ESP	
WEIGHT			SCALE	
			DWG. NO. 1002843	
			SHEET 1 OF 1	

