
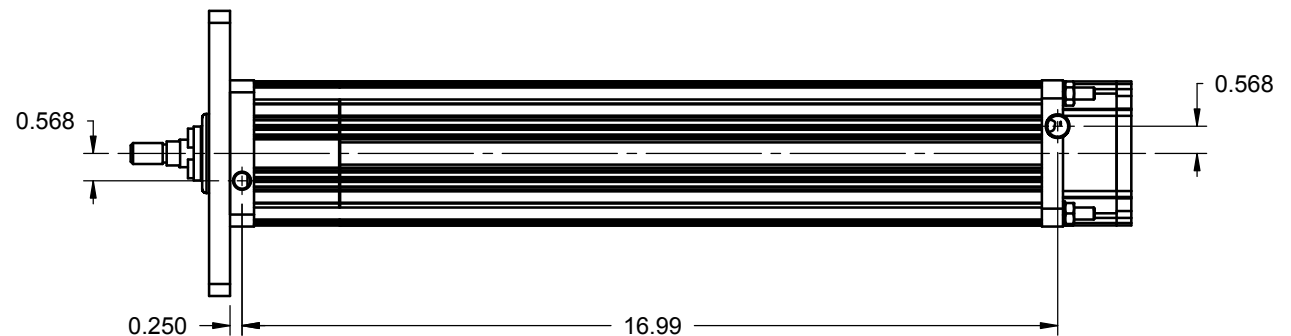
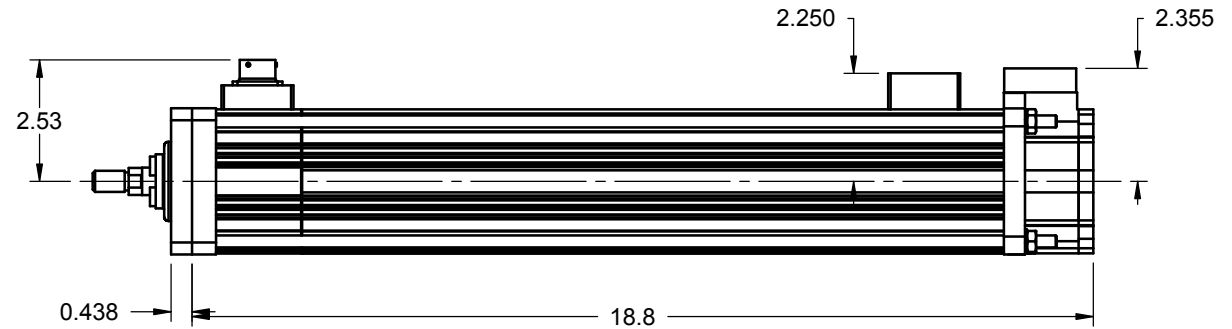
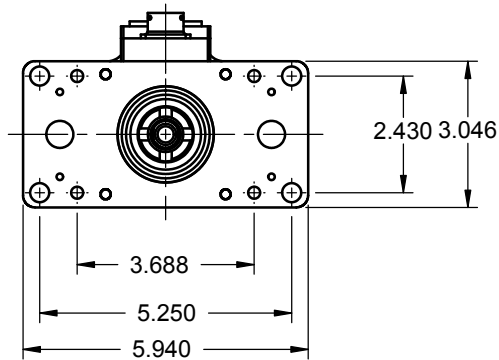


Customer Approval History		
Date	DESCRIPTION	APPROVED-DATE
9/01/05	Sent for approval	

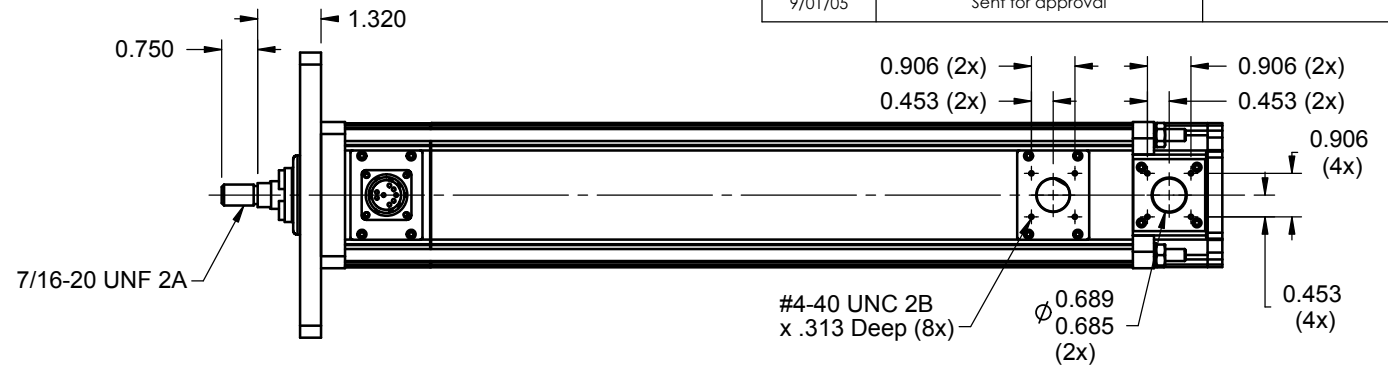

X - Customer Installed Connectors
XH - Special Housing (Black Anodize Hardcoat) with oil holes to fill resolver chamber
XT - Special Lubrication (Oil Ready)

Dimensions Shown In: INCHES		EXLAR CONFIDENTIAL: This drawing is the sole property of Exlar and shall be used only as specified by EXLAR. Any other use, reproduction or disclosure without written permission is prohibited.	
Drawn/Date: ACJ 8/31/05 Eng. Appr: "Eng/Date" Mfg. Appr: N/A Q.A.: N/A Material: N/A	UNLESS SPECIFIED: Plcs "In or mm" Plcs "In or mm" 1 plcs=±0.1 3 plcs=±0.005 2 plcs=±0.01 4 plcs=±0.0002 Inside Edge Break: 0.005" to 0.025" Outside Edge Break: 0.005" to 0.015" Angles= ±1/2° Finish= 63 µ inch or 1.5 µ M	Description: GSX30-1201-XFM-AM3-218-ES-XH-XT	
Finish/Heat Treat: N/A		SIZE A	Part Number: 26569
		Model: GSX30	REV: 9/01/05
		DO NOT SCALE FROM DRAWING	SHEET 1 OF 1