

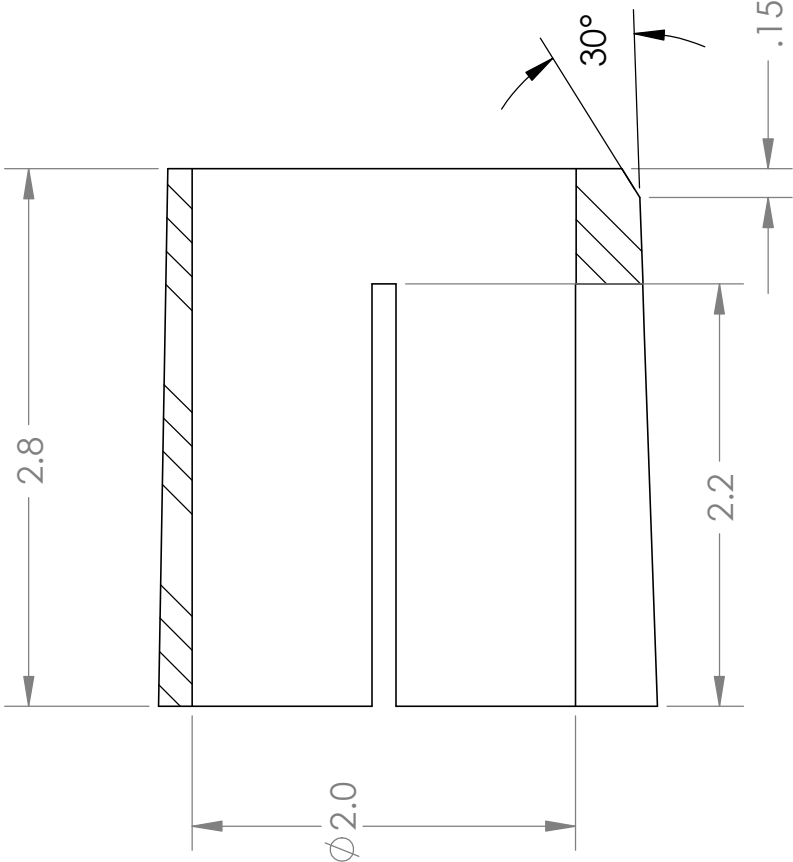


2		1	
REVISED			
REV.	DESCRIPTION	DATE	APPROVED
	INITIAL RELEASE		



THE INFORMATION CONTAINED IN THIS DRAWING IS THE SOLE PROPERTY OF MBARI. ANY REPRODUCTION IN PART OR WHOLE WITHOUT THE WRITTEN PERMISSION OF MBARI IS PROHIBITED.

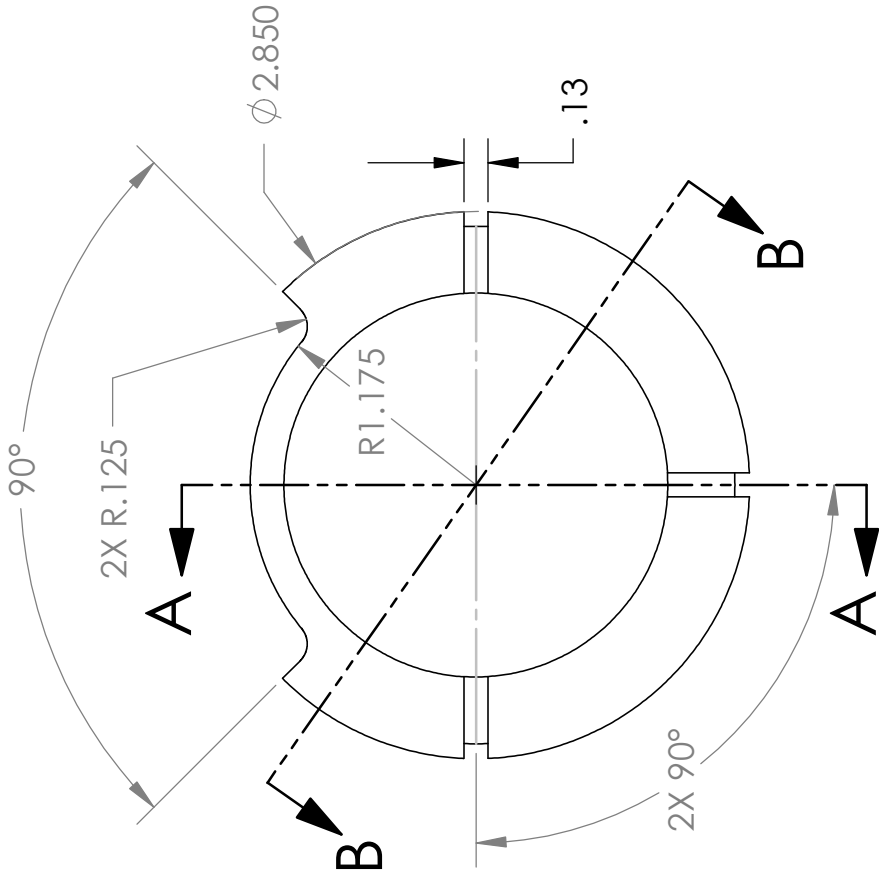

SECTION A-A

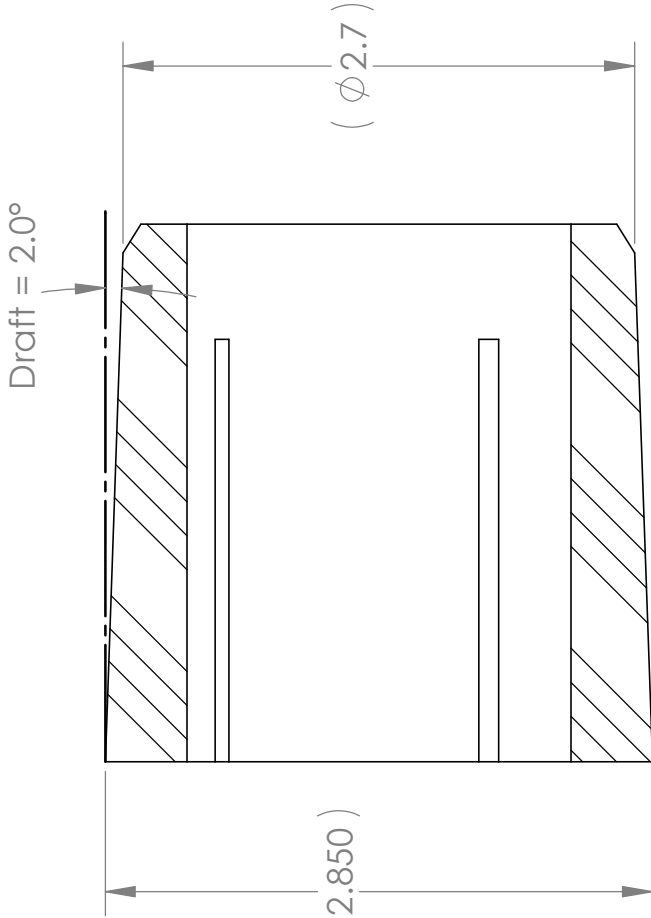

SECTION B-B

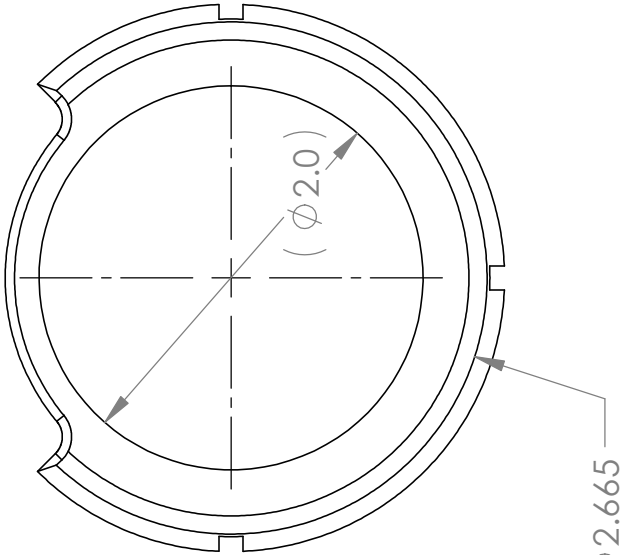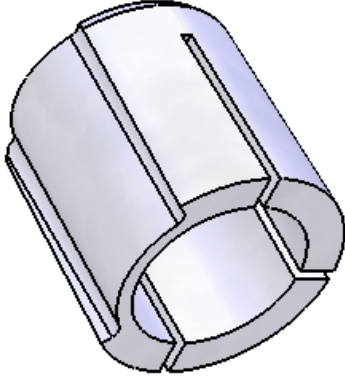

BILL OF MATERIALS									
NEXT ASSY Description	NEXT ASSY Number	UNLESS OTHERWISE SPECIFIED TOLERANCES ARE:			APPROVALS	DATE	Monterey Bay Aquarium Research Institute MBARI 7700 Sandholdt RD. Moss Landing, CA 95039 PH: (831) 775-1700 		
		1 PLACE DIM ±.016	2 PLACE DIM ±.005	3 PLACE DIM ±.005	ANGLES ±1°	DRAWN 6/20/2006			
		1. DIMENSIONS ARE IN INCHES 2. DIMENSION LIMITS HELD AFTER PLATING. 3. REMOVE BURRS AND SHARP EDGES .015 MAX. 4. MACHINED FILLET RADII .0150-.030. 5. MACHINED DIAMETERS ON A COMMON CENTERLINE CONCENTRIC WITHIN .005 6. PERPENDICULARITY & PARALLELISM OF MACHINED SURFACES .002 PER INCH. MAX .012 INCHES FOR SINGLE SURFACE.			ENGINEER M.Brown CHECKED				
THIRD ANGLE PROJECTION					PROJECT NO. 701312		Wire Guide		
					PROJECT				
		DO NOT SCALE DRAWING			WEIGHT		SIZE DWG. NO. P- 200146-06- B		
							SCALE 1:1 CAD FILE: REV.		
							SHEET 1 OF 1		