



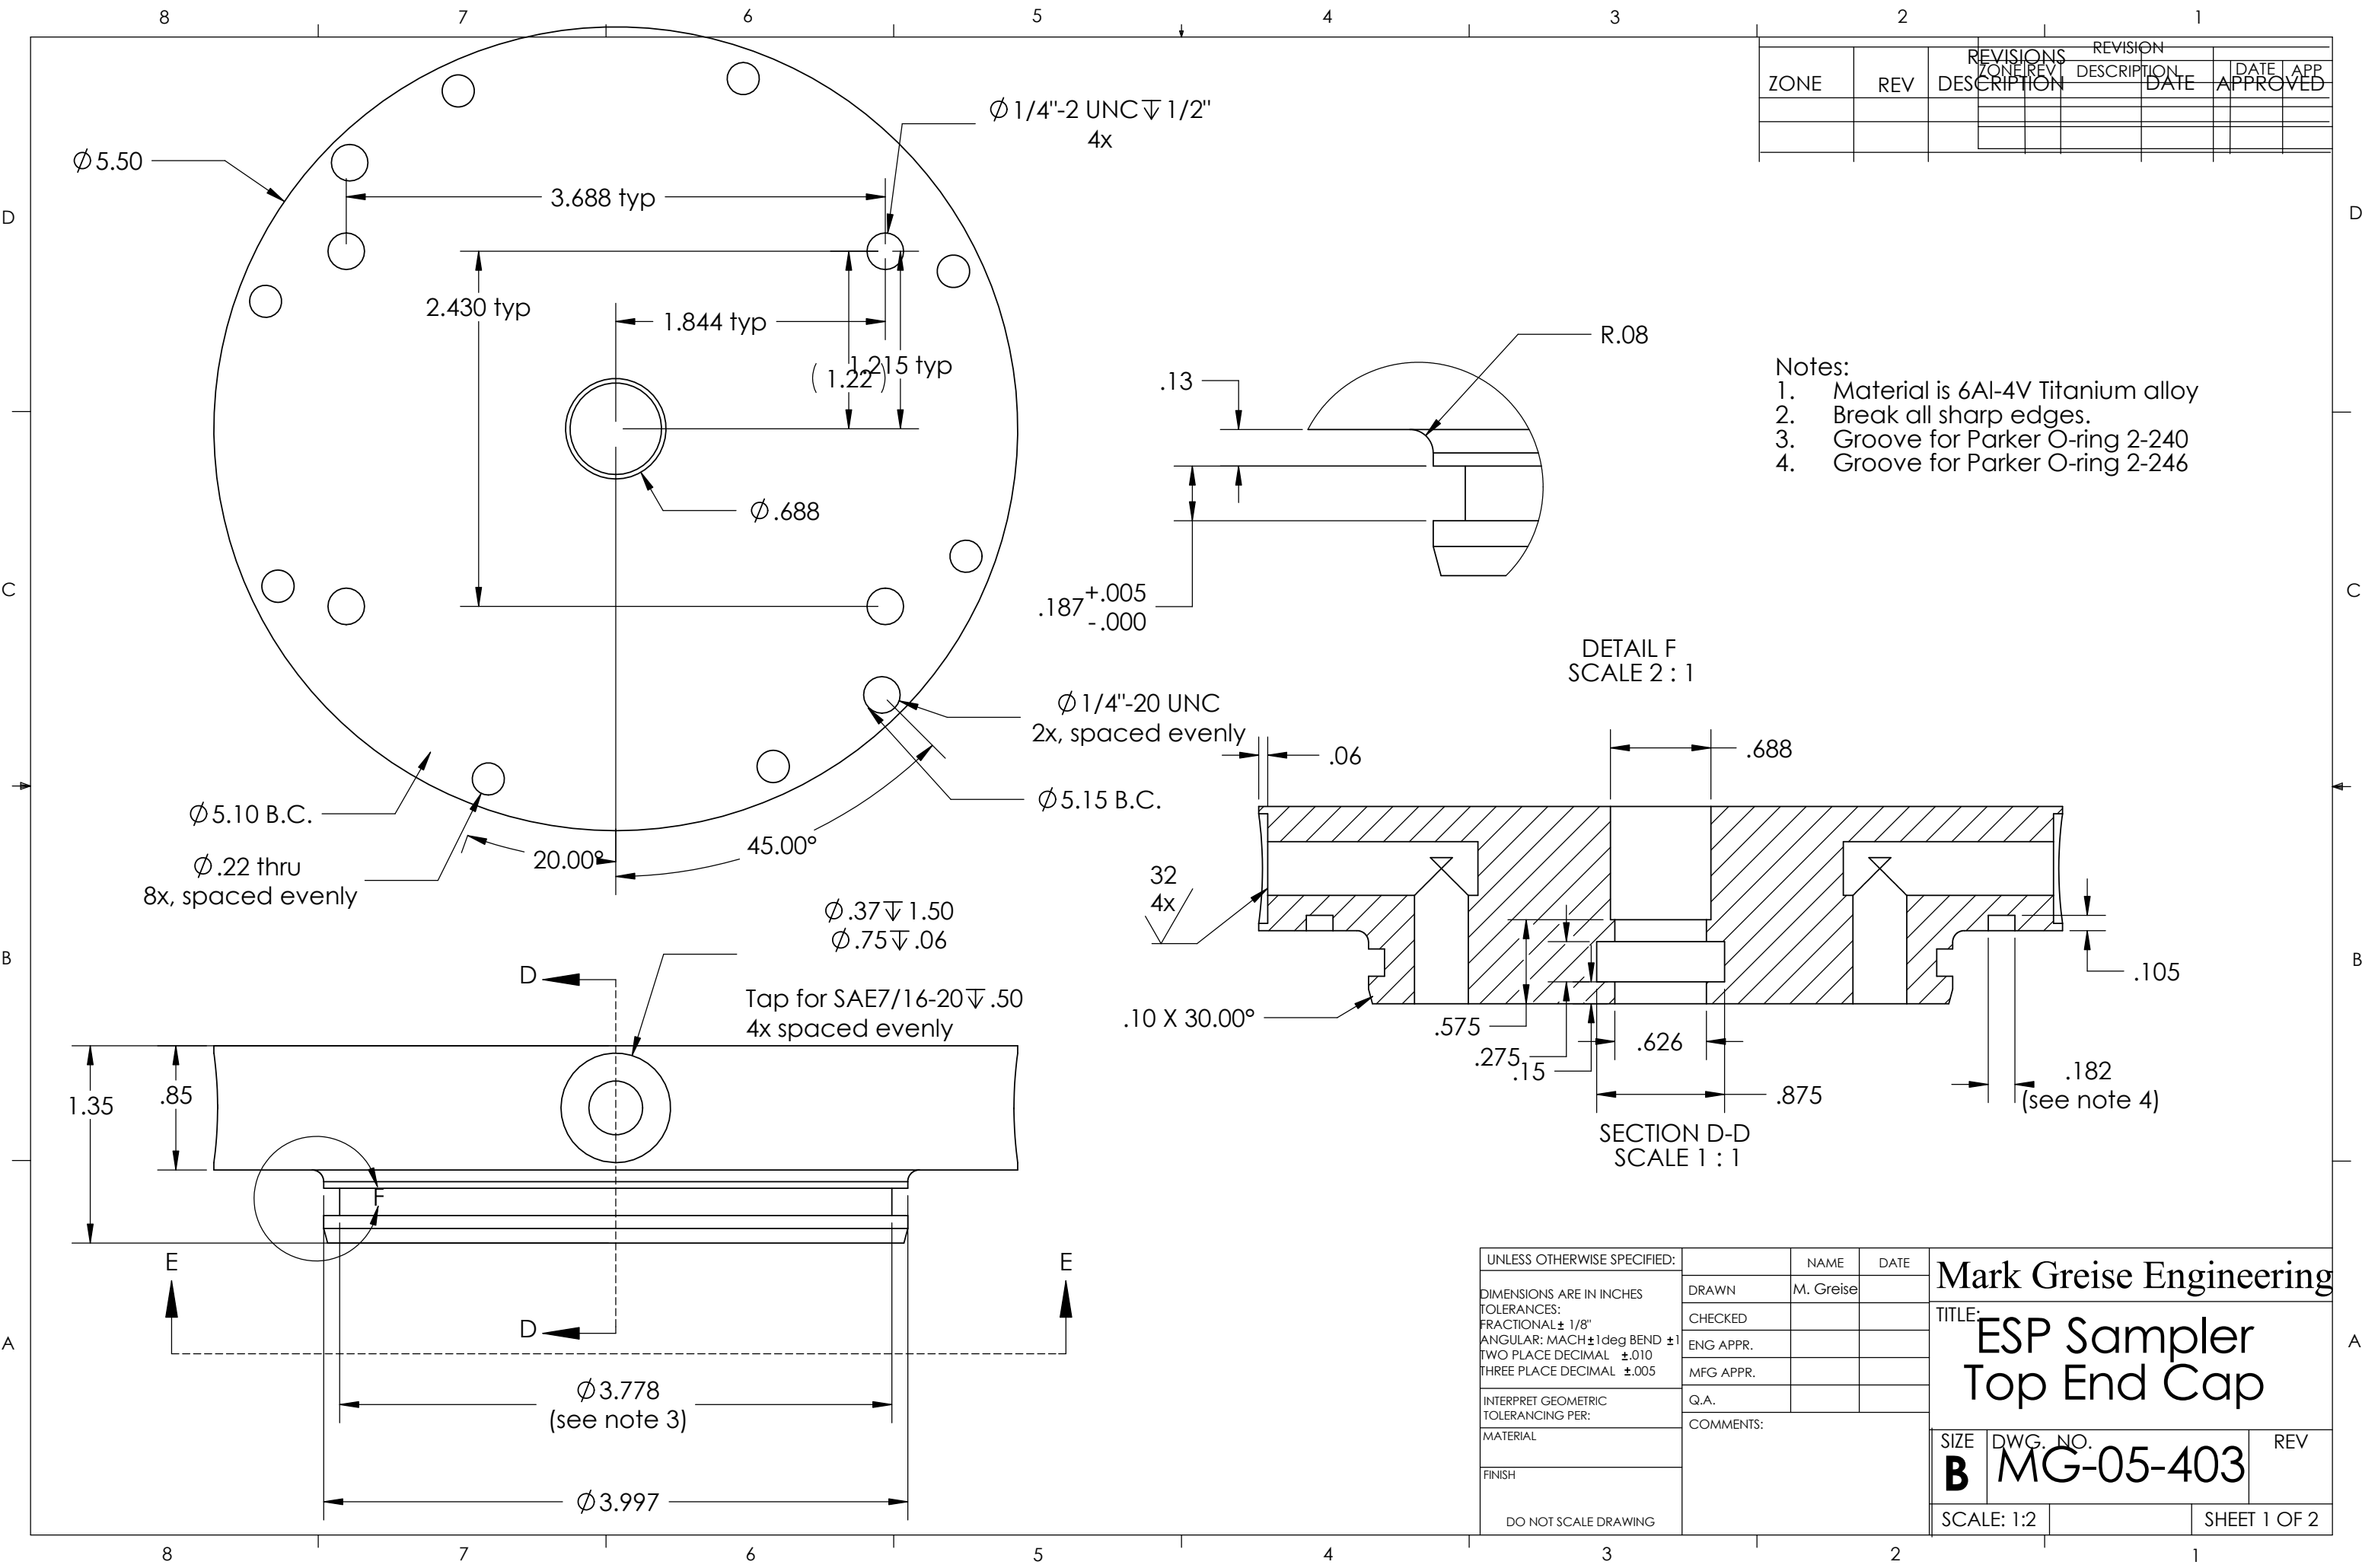

| REVISIONS |     | REVISION    |      | REVISION |      | REVISION |      |
|-----------|-----|-------------|------|----------|------|----------|------|
| ZONE      | REV | DESCRIPTION | DATE | DATE     | DATE | DATE     | DATE |
|           |     |             |      |          |      |          |      |
|           |     |             |      |          |      |          |      |

|                                                |  |           |           |
|------------------------------------------------|--|-----------|-----------|
| UNLESS OTHERWISE SPECIFIED:                    |  | NAME      | DATE      |
| DIMENSIONS ARE IN INCHES                       |  | DRAWN     | M. Greise |
| TOLERANCES:                                    |  | CHECKED   |           |
| FRACTIONAL $\pm 1/8"$                          |  | ENG APPR. |           |
| ANGULAR: MACH $\pm 1 \text{ deg}$ BEND $\pm 1$ |  | MFG APPR. |           |
| TWO PLACE DECIMAL $\pm .010$                   |  | Q.A.      |           |
| THREE PLACE DECIMAL $\pm .005$                 |  | COMMENTS: |           |
| INTERPRET GEOMETRIC TOLERANCING PER:           |  |           |           |
| MATERIAL                                       |  |           |           |
| FINISH                                         |  |           |           |
| DO NOT SCALE DRAWING                           |  |           |           |

|                                |           |              |  |
|--------------------------------|-----------|--------------|--|
| Mark Greise Engineering        |           |              |  |
| TITLE: ESP Sampler Top End Cap |           |              |  |
| SIZE                           | DWG. NO.  | REV          |  |
| B                              | MG-05-403 |              |  |
| SCALE: 1:2                     |           | SHEET 1 OF 2 |  |

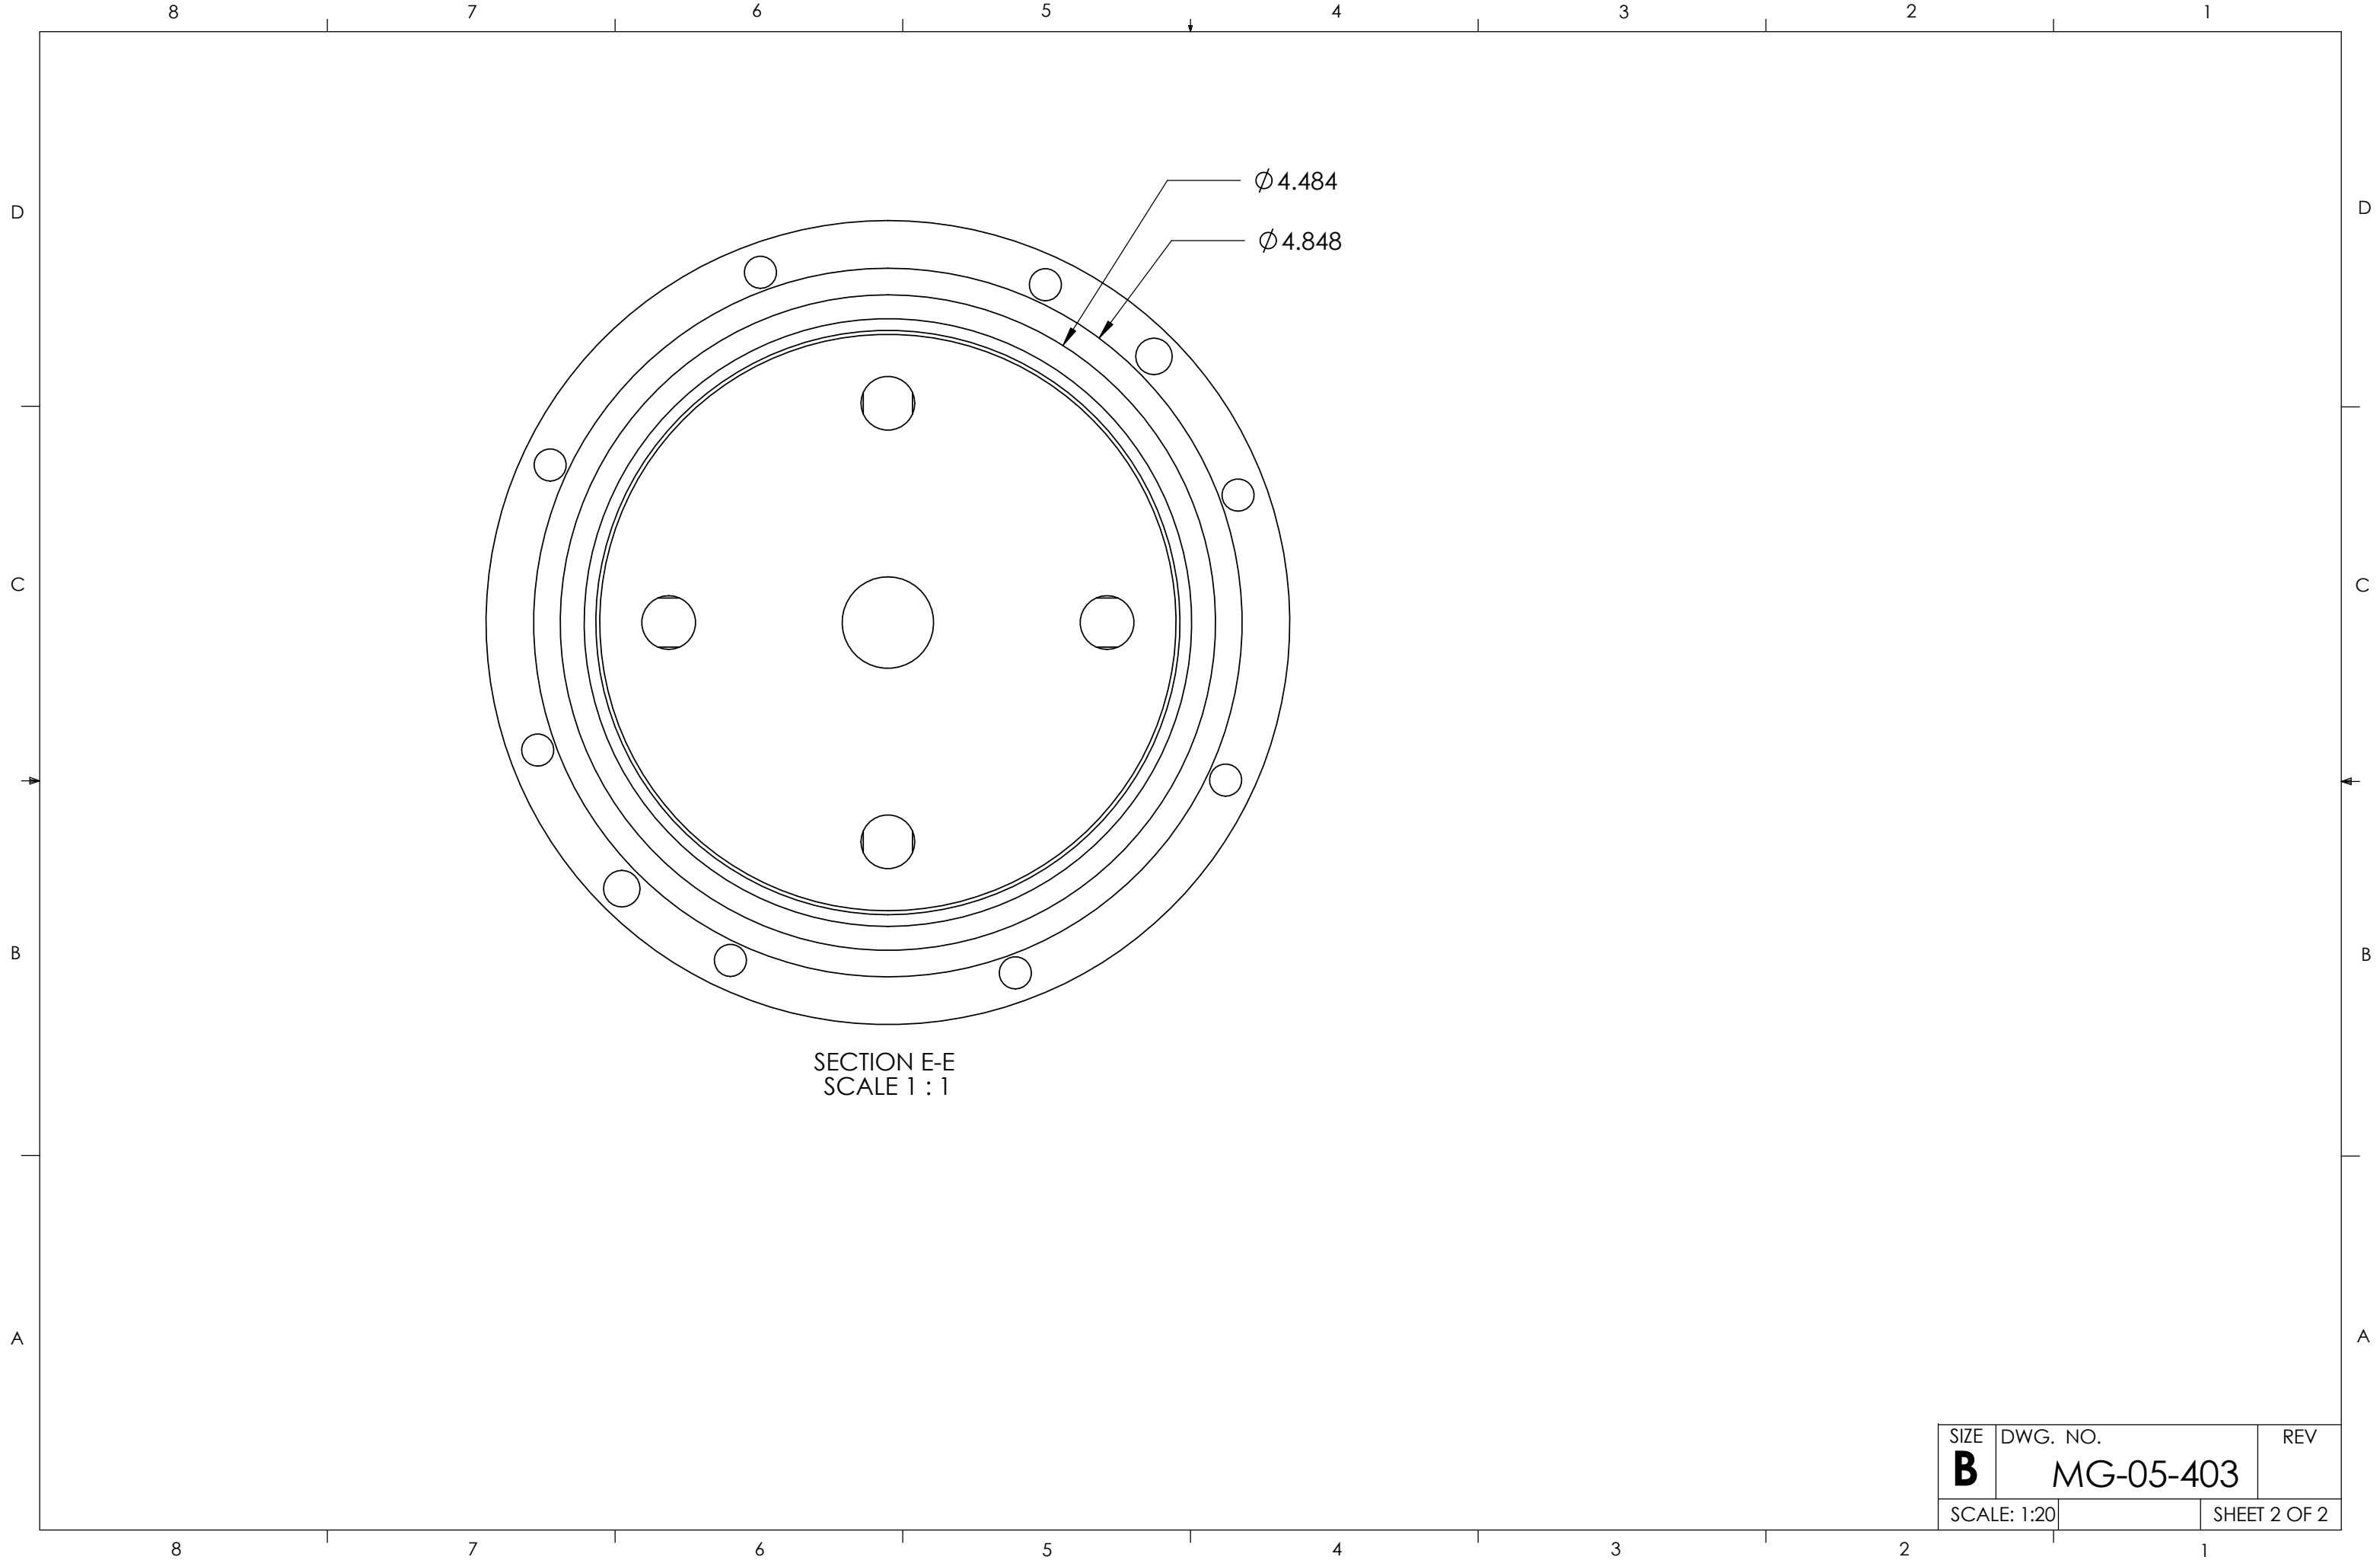

|             |           |              |
|-------------|-----------|--------------|
| SIZE        | DWG. NO.  | REV          |
| <b>B</b>    | MG-05-403 |              |
| SCALE: 1:20 |           | SHEET 2 OF 2 |