


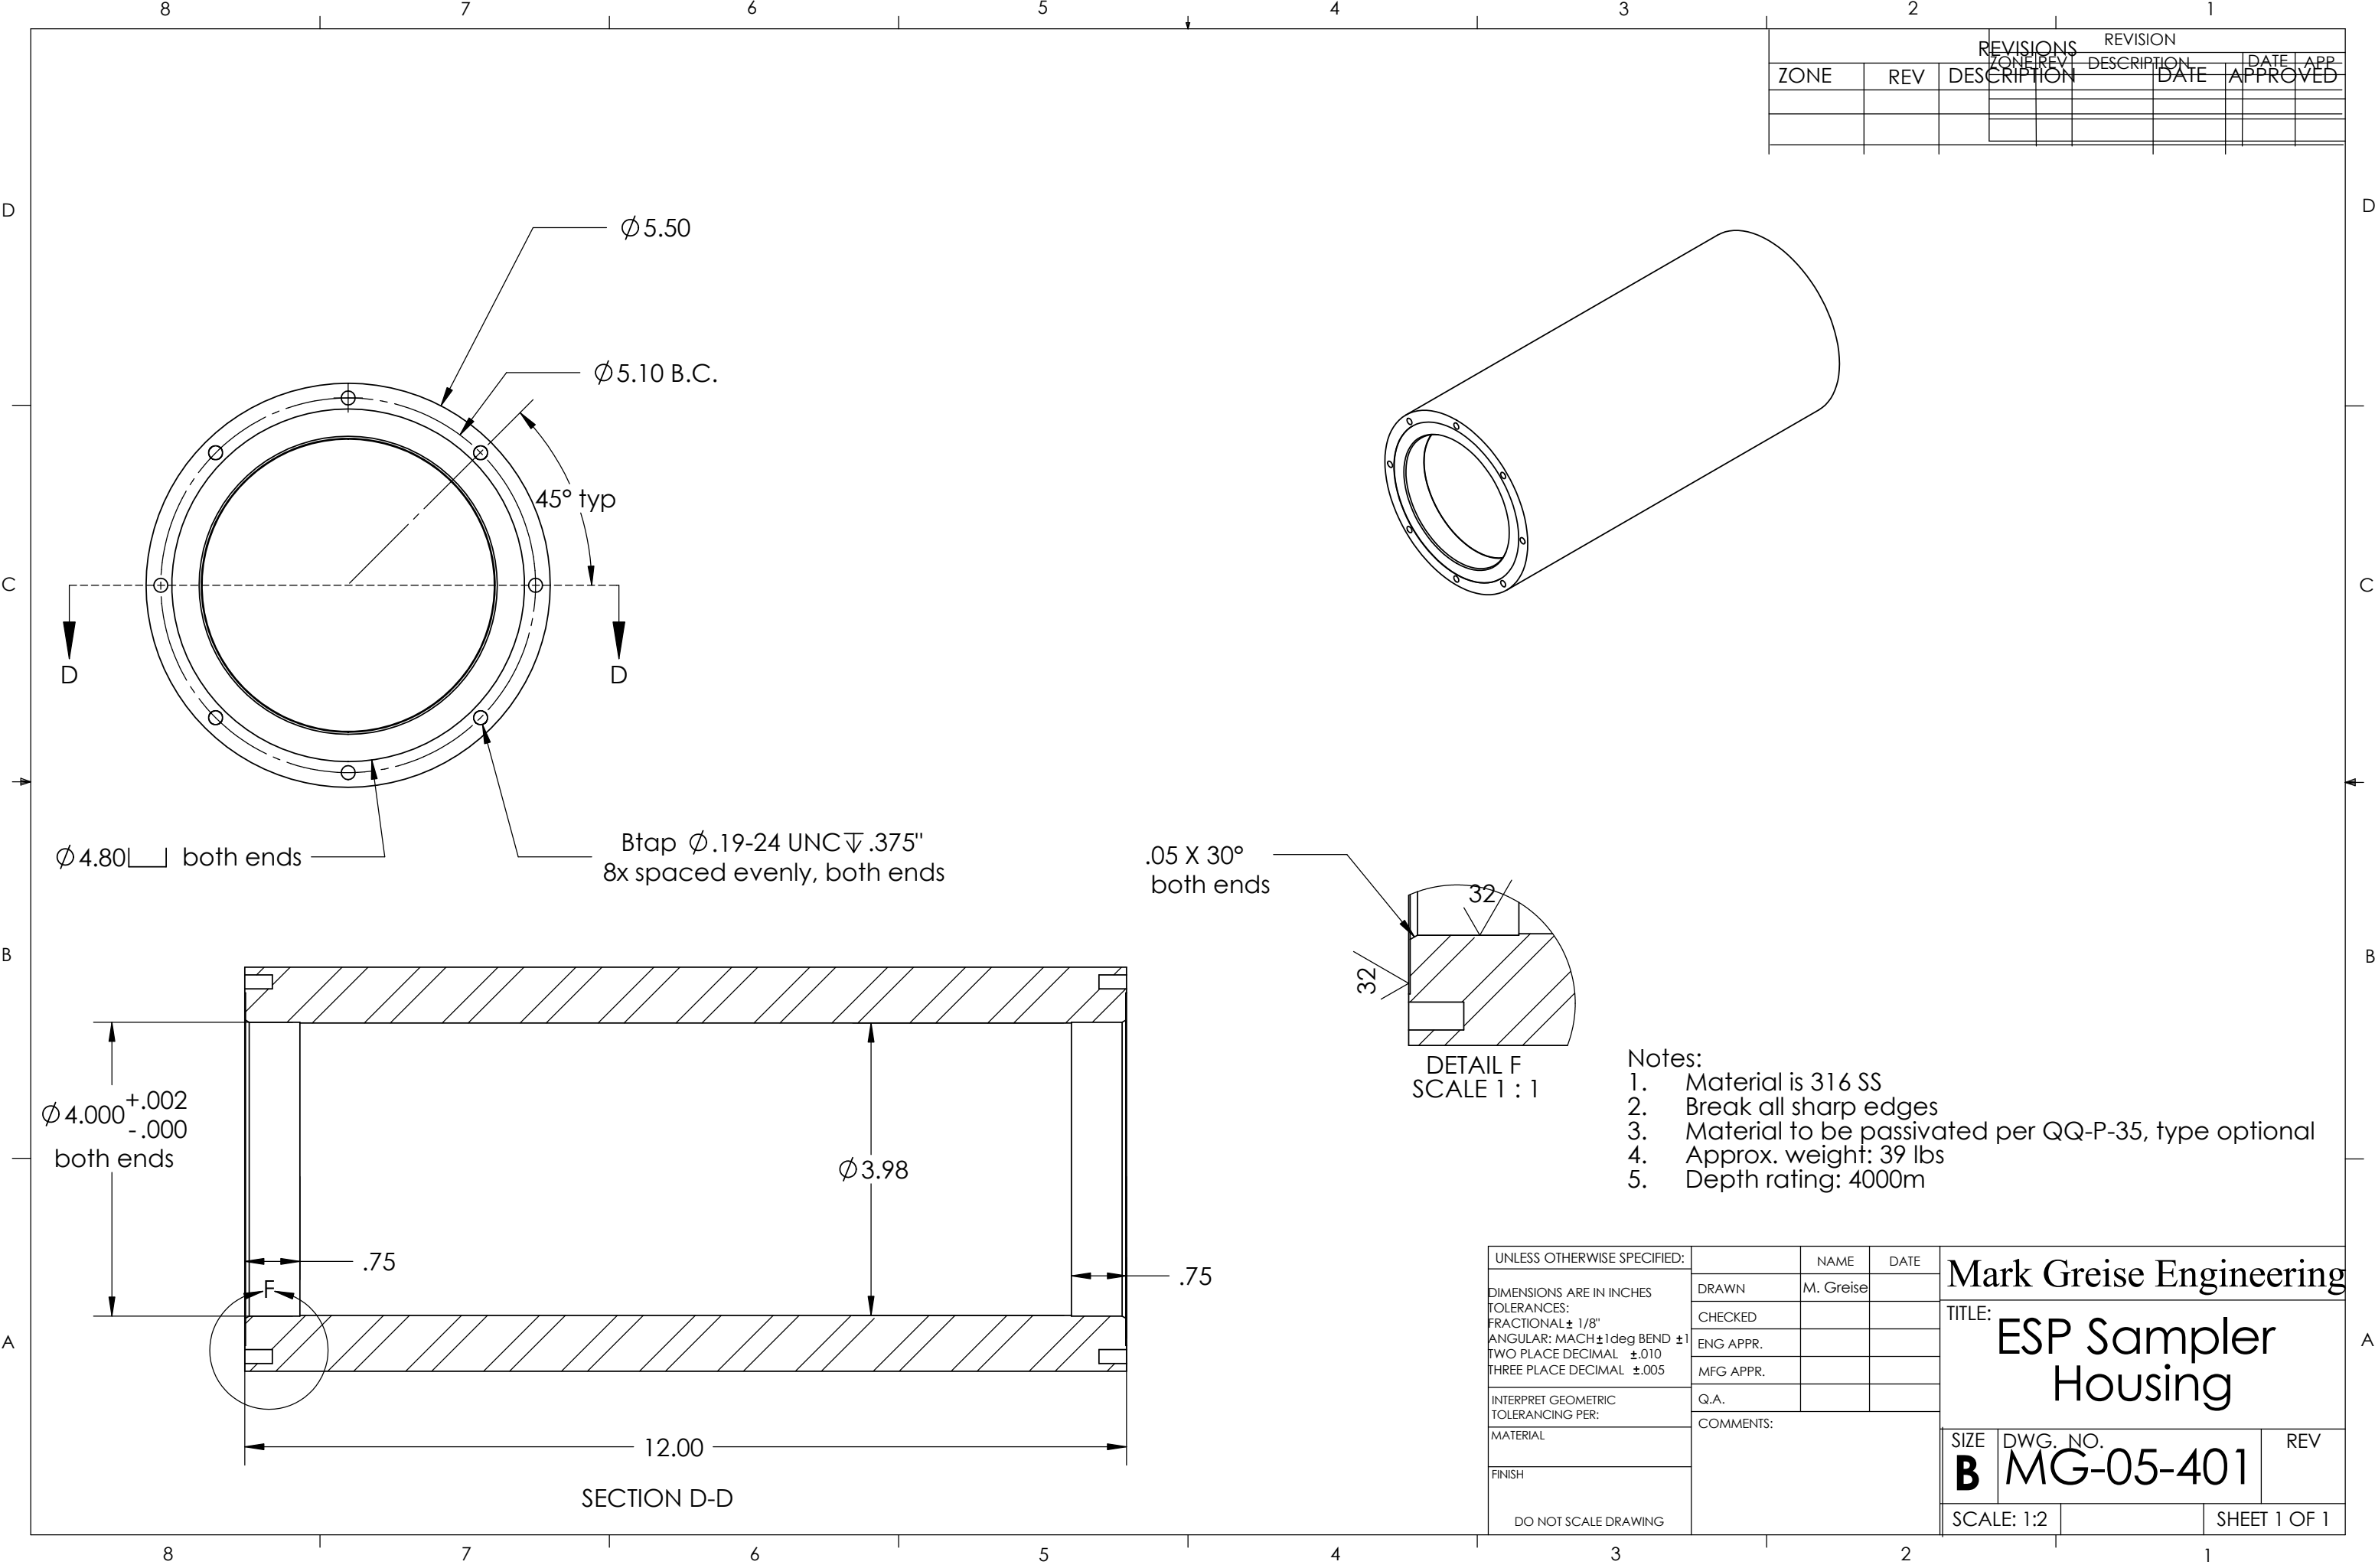

REVISIONS				REVISION			
ZONE	REV	DESCRIPTION	DATE	DATE	APPROVED		

- Notes:
1. Material is 316 SS
 2. Break all sharp edges
 3. Material to be passivated per QQ-P-35, type optional
 4. Approx. weight: 39 lbs
 5. Depth rating: 4000m

UNLESS OTHERWISE SPECIFIED:		NAME		DATE		Mark Greise Engineering TITLE: ESP Sampler Housing			
DIMENSIONS ARE IN INCHES TOLERANCES: FRACTIONAL ± 1/8" ANGULAR: MACH ± 1deg BEND ± 1 TWO PLACE DECIMAL ±.010 THREE PLACE DECIMAL ±.005 INTERPRET GEOMETRIC TOLERANCING PER: MATERIAL FINISH DO NOT SCALE DRAWING		DRAWN	M. Greise						
		CHECKED							
		ENG APPR.							
		MFG APPR.							
		Q.A.				SIZE DWG. NO. REV B MG-05-401			
		COMMENTS:							
					SCALE: 1:2		SHEET 1 OF 1		