


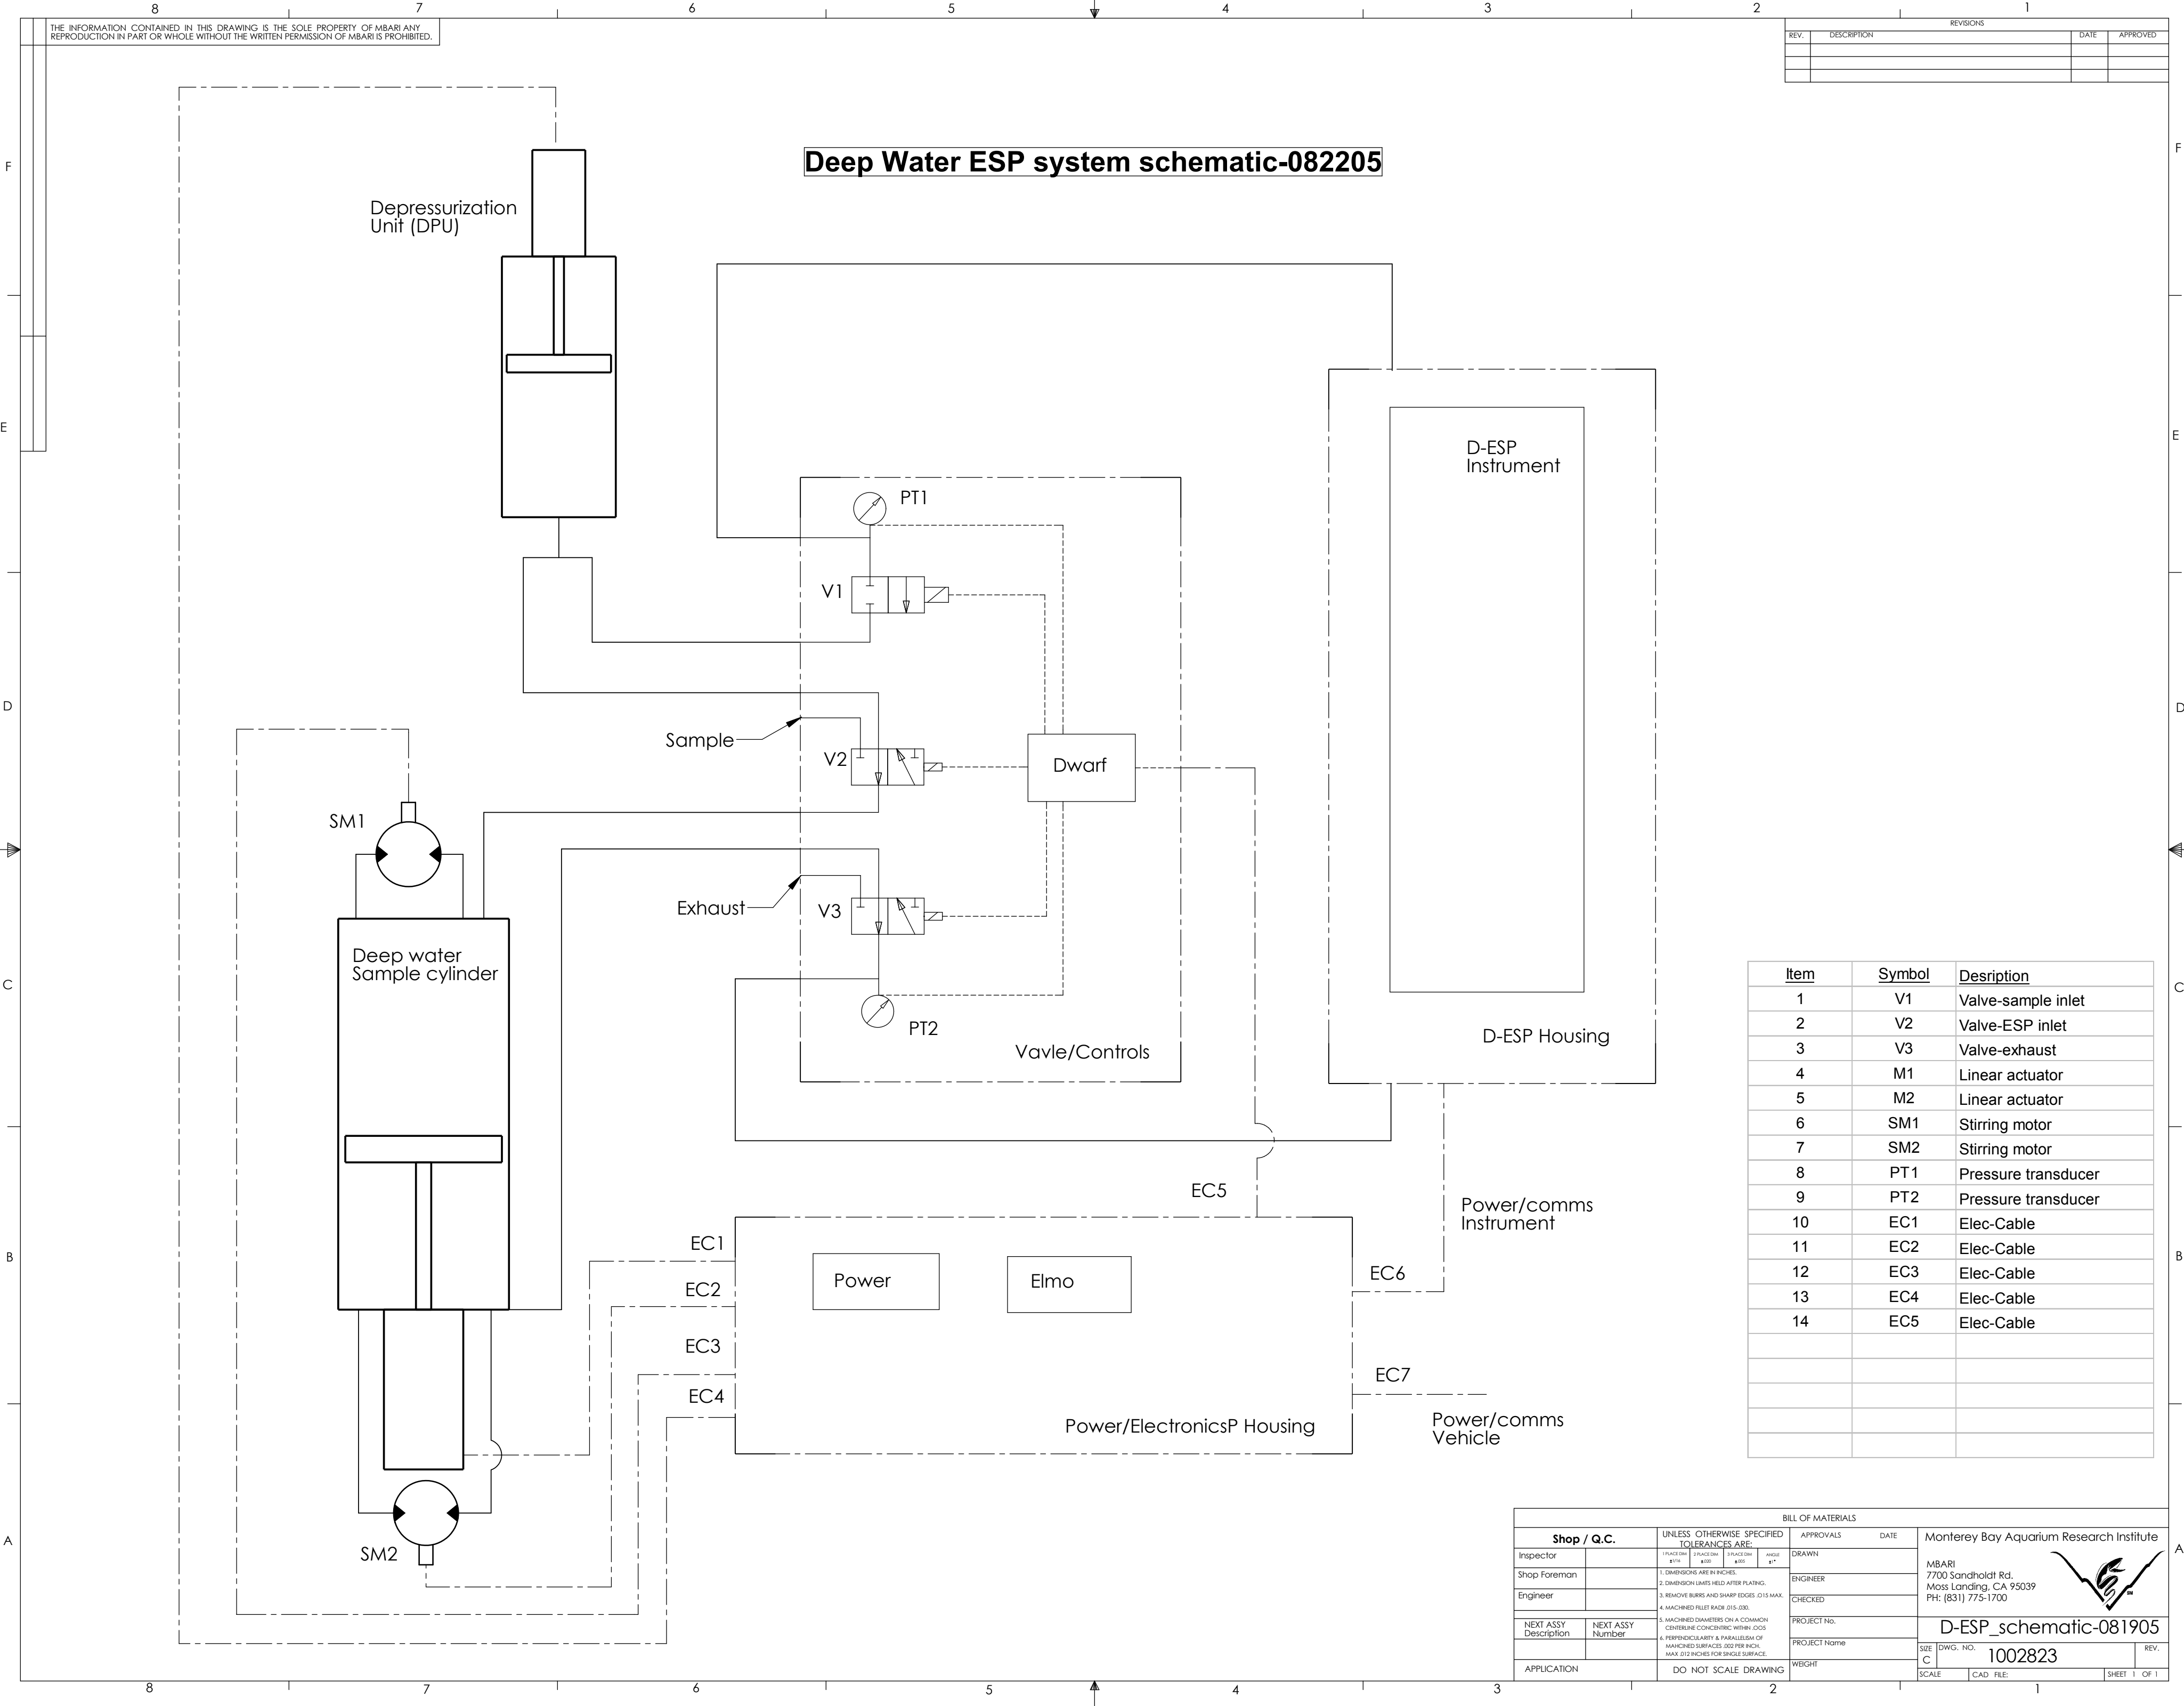

THE INFORMATION CONTAINED IN THIS DRAWING IS THE SOLE PROPERTY OF MBARI. ANY REPRODUCTION IN PART OR WHOLE WITHOUT THE WRITTEN PERMISSION OF MBARI IS PROHIBITED.

REVISIONS			
REV.	DESCRIPTION	DATE	APPROVED

Item	Symbol	Desription
1	V1	Valve-sample inlet
2	V2	Valve-ESP inlet
3	V3	Valve-exhaust
4	M1	Linear actuator
5	M2	Linear actuator
6	SM1	Stirring motor
7	SM2	Stirring motor
8	PT1	Pressure transducer
9	PT2	Pressure transducer
10	EC1	Elec-Cable
11	EC2	Elec-Cable
12	EC3	Elec-Cable
13	EC4	Elec-Cable
14	EC5	Elec-Cable

Shop / Q.C.				UNLESS OTHERWISE SPECIFIED TOLERANCES ARE:		APPROVALS		DATE	Monterey Bay Aquarium Research Institute	
Inspector				1. PLACE DIM. ±.174	2. DIMENSIONS ARE IN INCHES. ±.005	3. DIMENSIONS ARE IN INCHES. ±.005	4. ANGLE ±°		DRAWN	
Shop Foreman				5. DIMENSION LINES HELD AFTER PLATING.	6. REMOVE BURRS AND SHARP EDGES .015 MAX.	7. MACHINED INLET RADI .015-.030.	8. MACHINED DIAMETERS ON A COMMON CENTERLINE CONCENTRIC WITHIN .005		ENGINEER	
Engineer				9. PERPENDICULARITY & PARALLELISM OF MACHINED SURFACES .002 PER INCH. MAX. .012 INCHES FOR SINGLE SURFACE.	10. DO NOT SCALE DRAWING	11. WEIGHT	12. PROJECT NO.		CHECKED	
NEXT ASSY Description		NEXT ASSY Number					PROJECT Name			
APPLICATION							SIZE C	DWG. NO. 1002823	REV.	
							SCALE	CAD FILE:	SHEET 1 OF 1	