


THE INFORMATION CONTAINED IN THIS DRAWING IS THE SOLE PROPERTY OF MBARI. ANY REPRODUCTION IN PART OR WHOLE WITHOUT THE WRITTEN PERMISSION OF MBARI IS PROHIBITED.

REV.		DESCRIPTION	REVISIONS		DATE	APPROVED

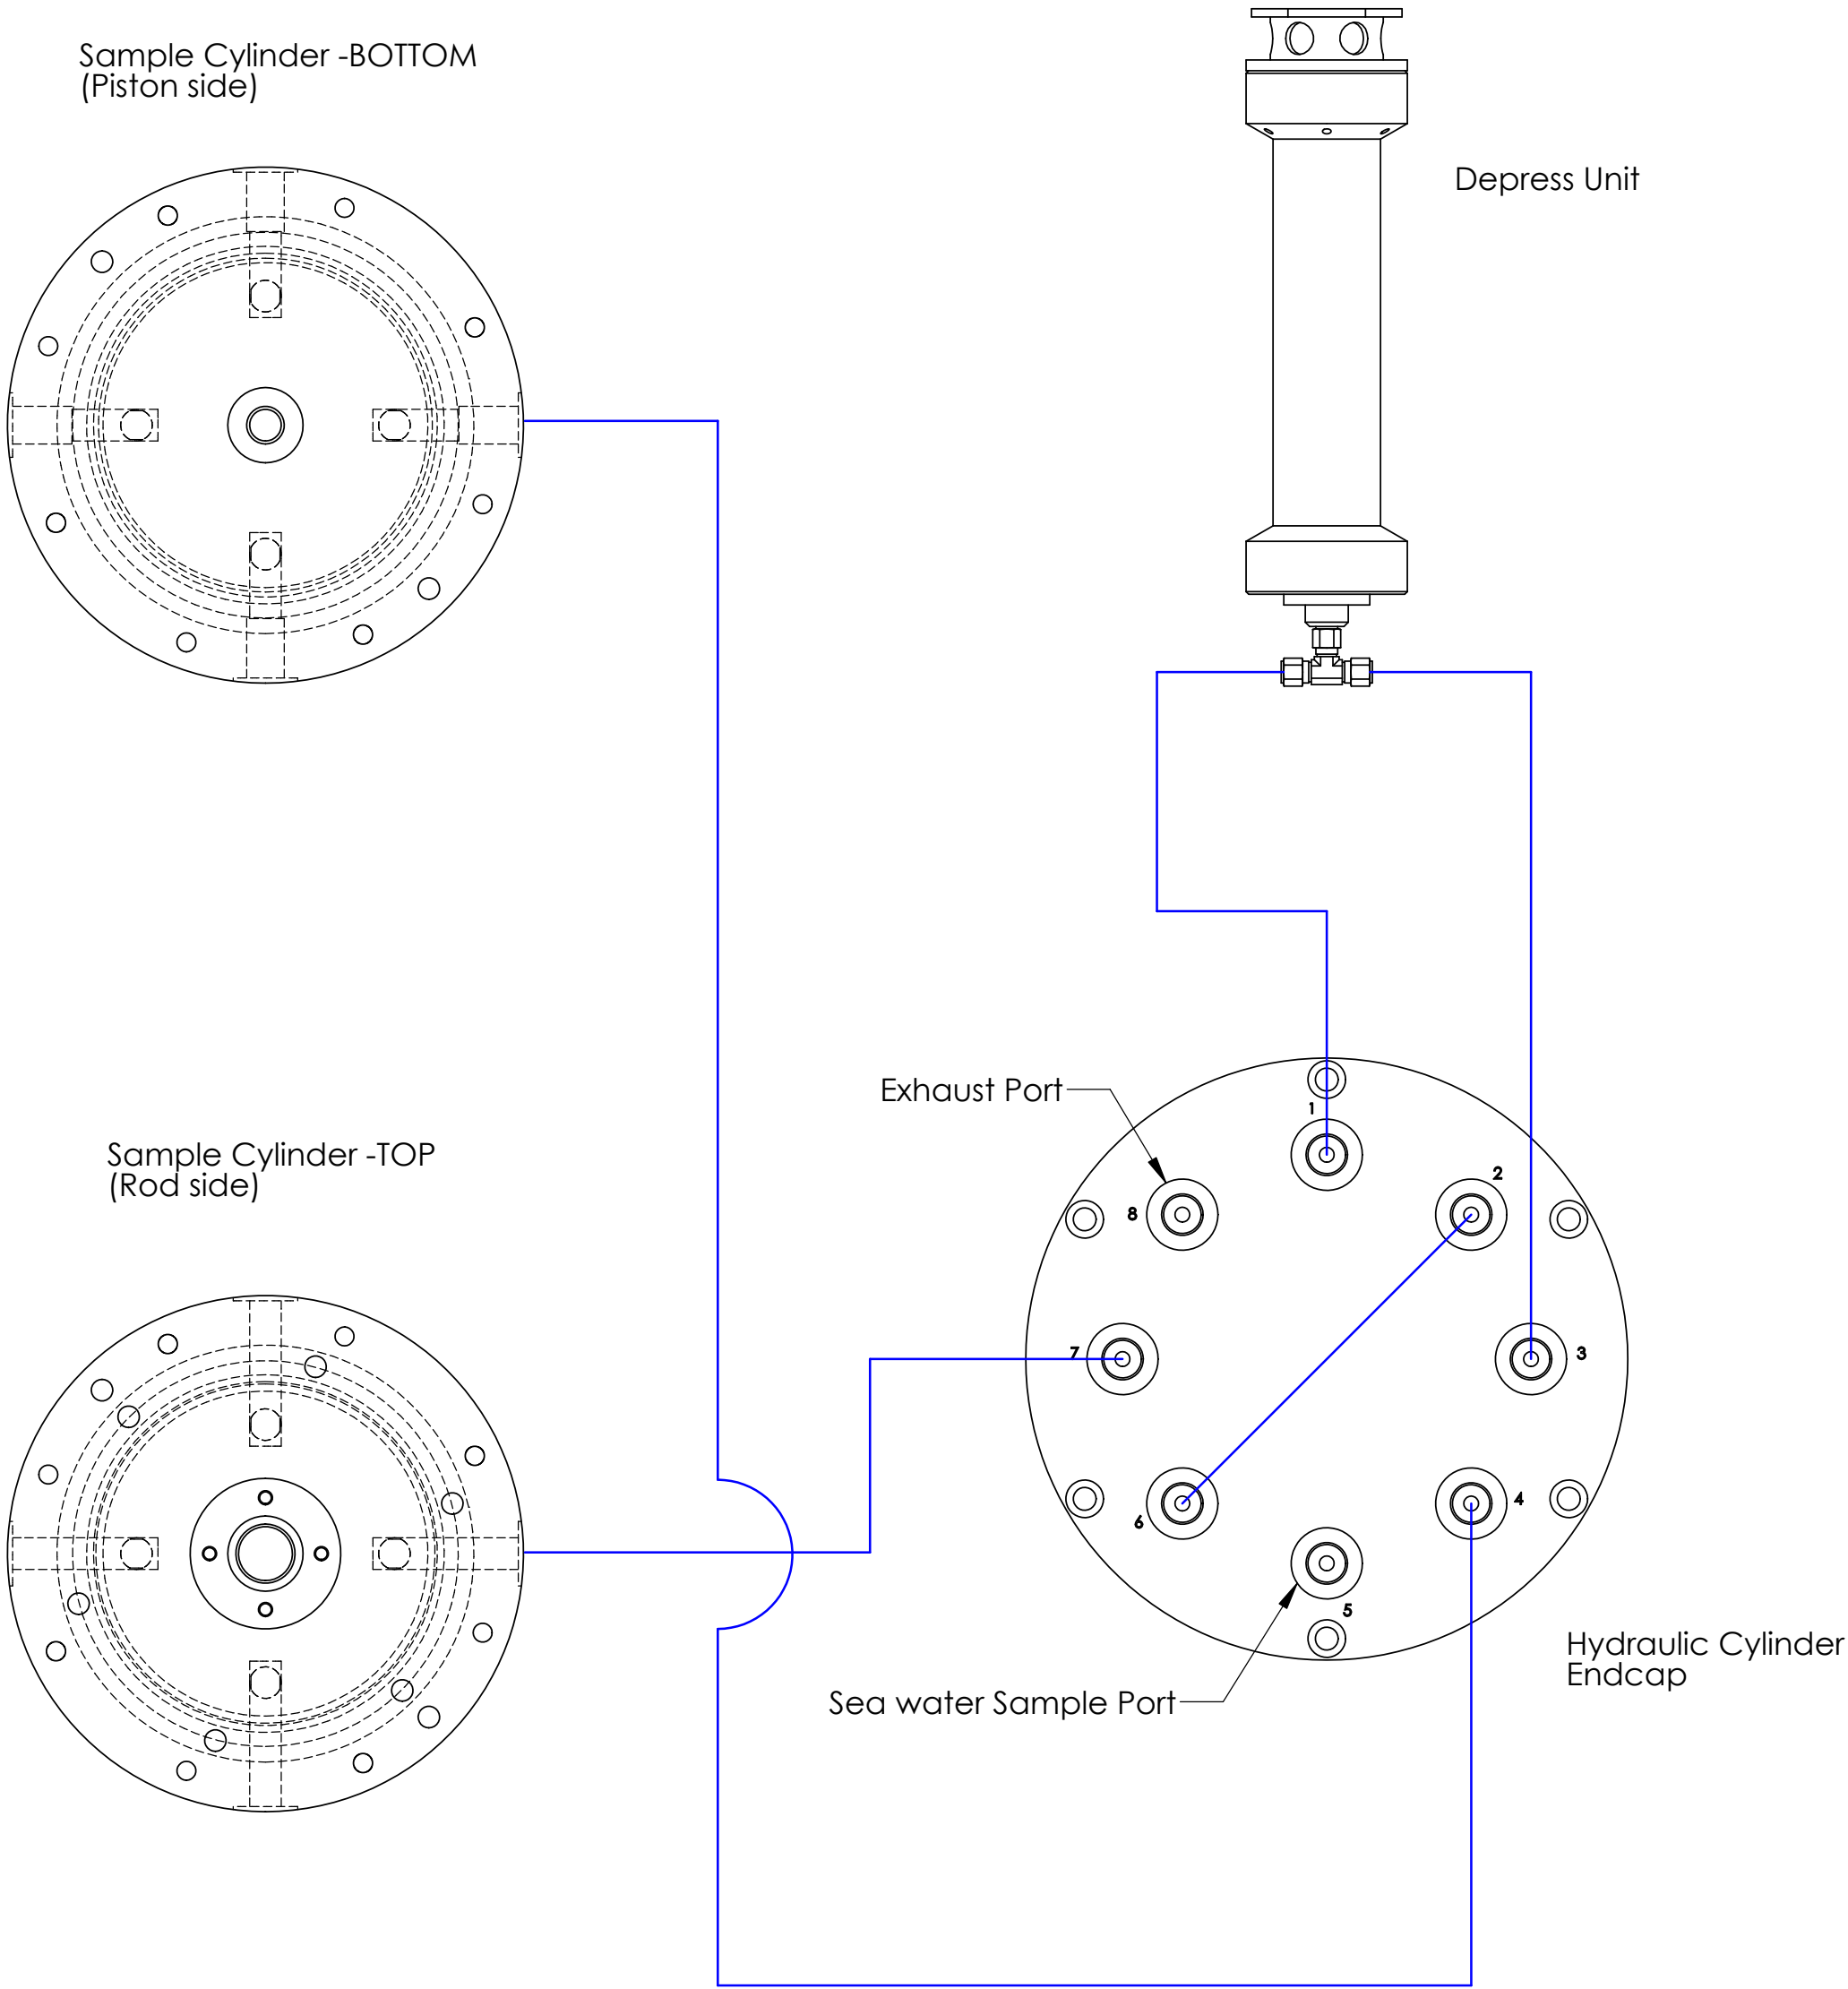

NEXT ASSY Description		NEXT ASSY Number		UNLESS OTHERWISE SPECIFIED TOLERANCES ARE:		APPROVALS		DATE	Monterey Bay Aquarium Research Institute	
THIRD ANGLE PROJECTION		1. PLACE DIM. 2. DIMENSION LINES HELD AFTER PLATING. 3. REMOVE BURRS AND SHARP EDGES .015 MAX. 4. MACHINED FILLET RADIUS .015-.030. 5. MACHINED DIAMETERS ON A COMMON CENTERLINE CONCENTRIC WITHIN .005. 6. PERPENDICULARITY & PARALLELISM OF MACHINED SURFACES .002 PER INCH, MAX. .012 INCHES FOR SINGLE SURFACE.		DRAWN		ENGINEER		12/5/2005	MBARI 7700 Sandholdt Rd. Moss Landing, CA 95039 PH: (831) 775-1700	
APPLICATION		DO NOT SCALE DRAWING		PROJECT No.		PROJECT Name		SIZE C	D-ESP Test dive plumbing run	
SCALE		CAD FILE:		DWG. NO. S-200073-05		REV.		1	SHEET 1 OF 1	