


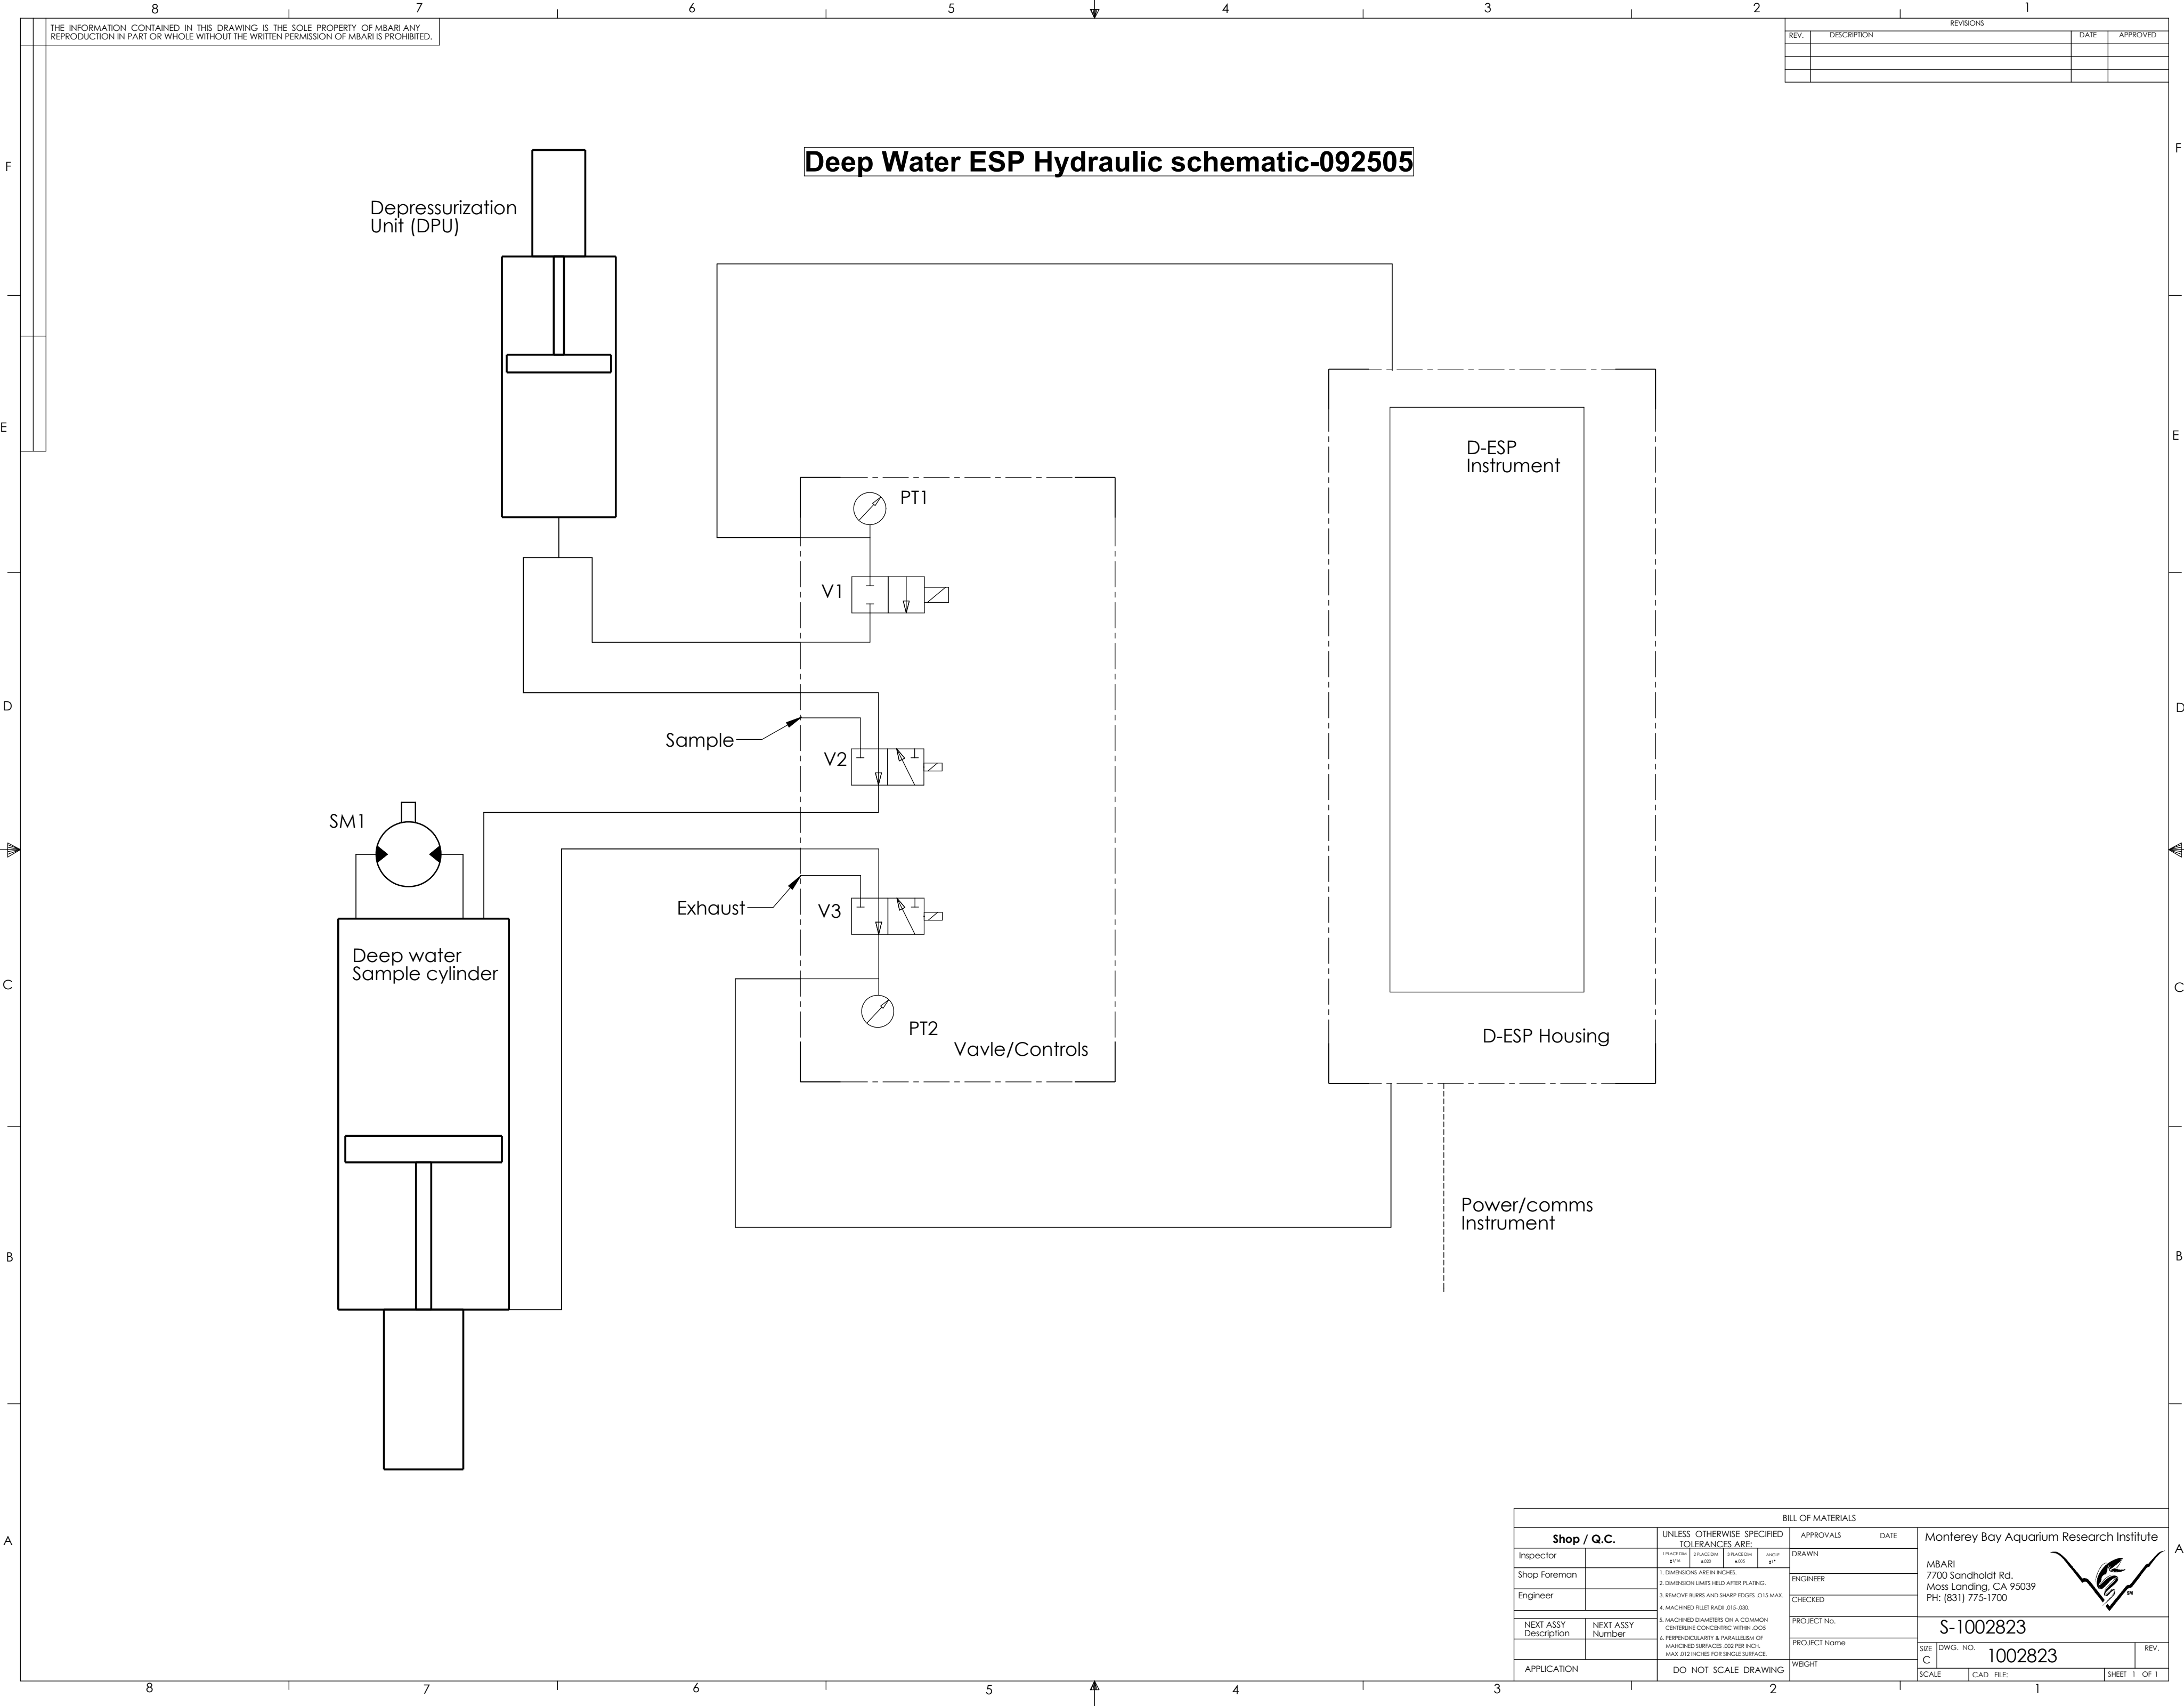

THE INFORMATION CONTAINED IN THIS DRAWING IS THE SOLE PROPERTY OF MBARI. ANY REPRODUCTION IN PART OR WHOLE WITHOUT THE WRITTEN PERMISSION OF MBARI IS PROHIBITED.

REV.		DESCRIPTION	REVISIONS		DATE	APPROVED

BILL OF MATERIALS					
Shop / Q.C.		UNLESS OTHERWISE SPECIFIED TOLERANCES ARE:		APPROVALS	DATE
Inspector		1. PLACE DIM. $\pm .175$	2. PLACE DIM. $\pm .005$	DRAWN	
Shop Foreman		1. DIMENSIONS ARE IN INCHES.	2. DIMENSION LINES HELD AFTER PLATING.	ENGINEER	
Engineer		3. REMOVE BURRS AND SHARP EDGES .015 MAX.	4. MACHINED FILLET RAZE .015 .030.	CHECKED	
NEXT ASSY Description	NEXT ASSY Number	5. MACHINED DIAMETERS ON A COMMON CENTERLINE CONCENTRIC WITHIN .005	6. PERPENDICULARITY & PARALLELISM OF MACHINED SURFACES .002 PER INCH; MAX .012 INCHES FOR SINGLE SURFACE.	PROJECT No.	
APPLICATION		DO NOT SCALE DRAWING		PROJECT Name	
				SIZE C	DWG. NO. 1002823
				SCALE	CAD FILE: SHEET 1 OF 1

Monterey Bay Aquarium Research Institute
MBARI
7700 Sandholdt Rd.
Moss Landing, CA 95039
PH: (831) 775-1700

