


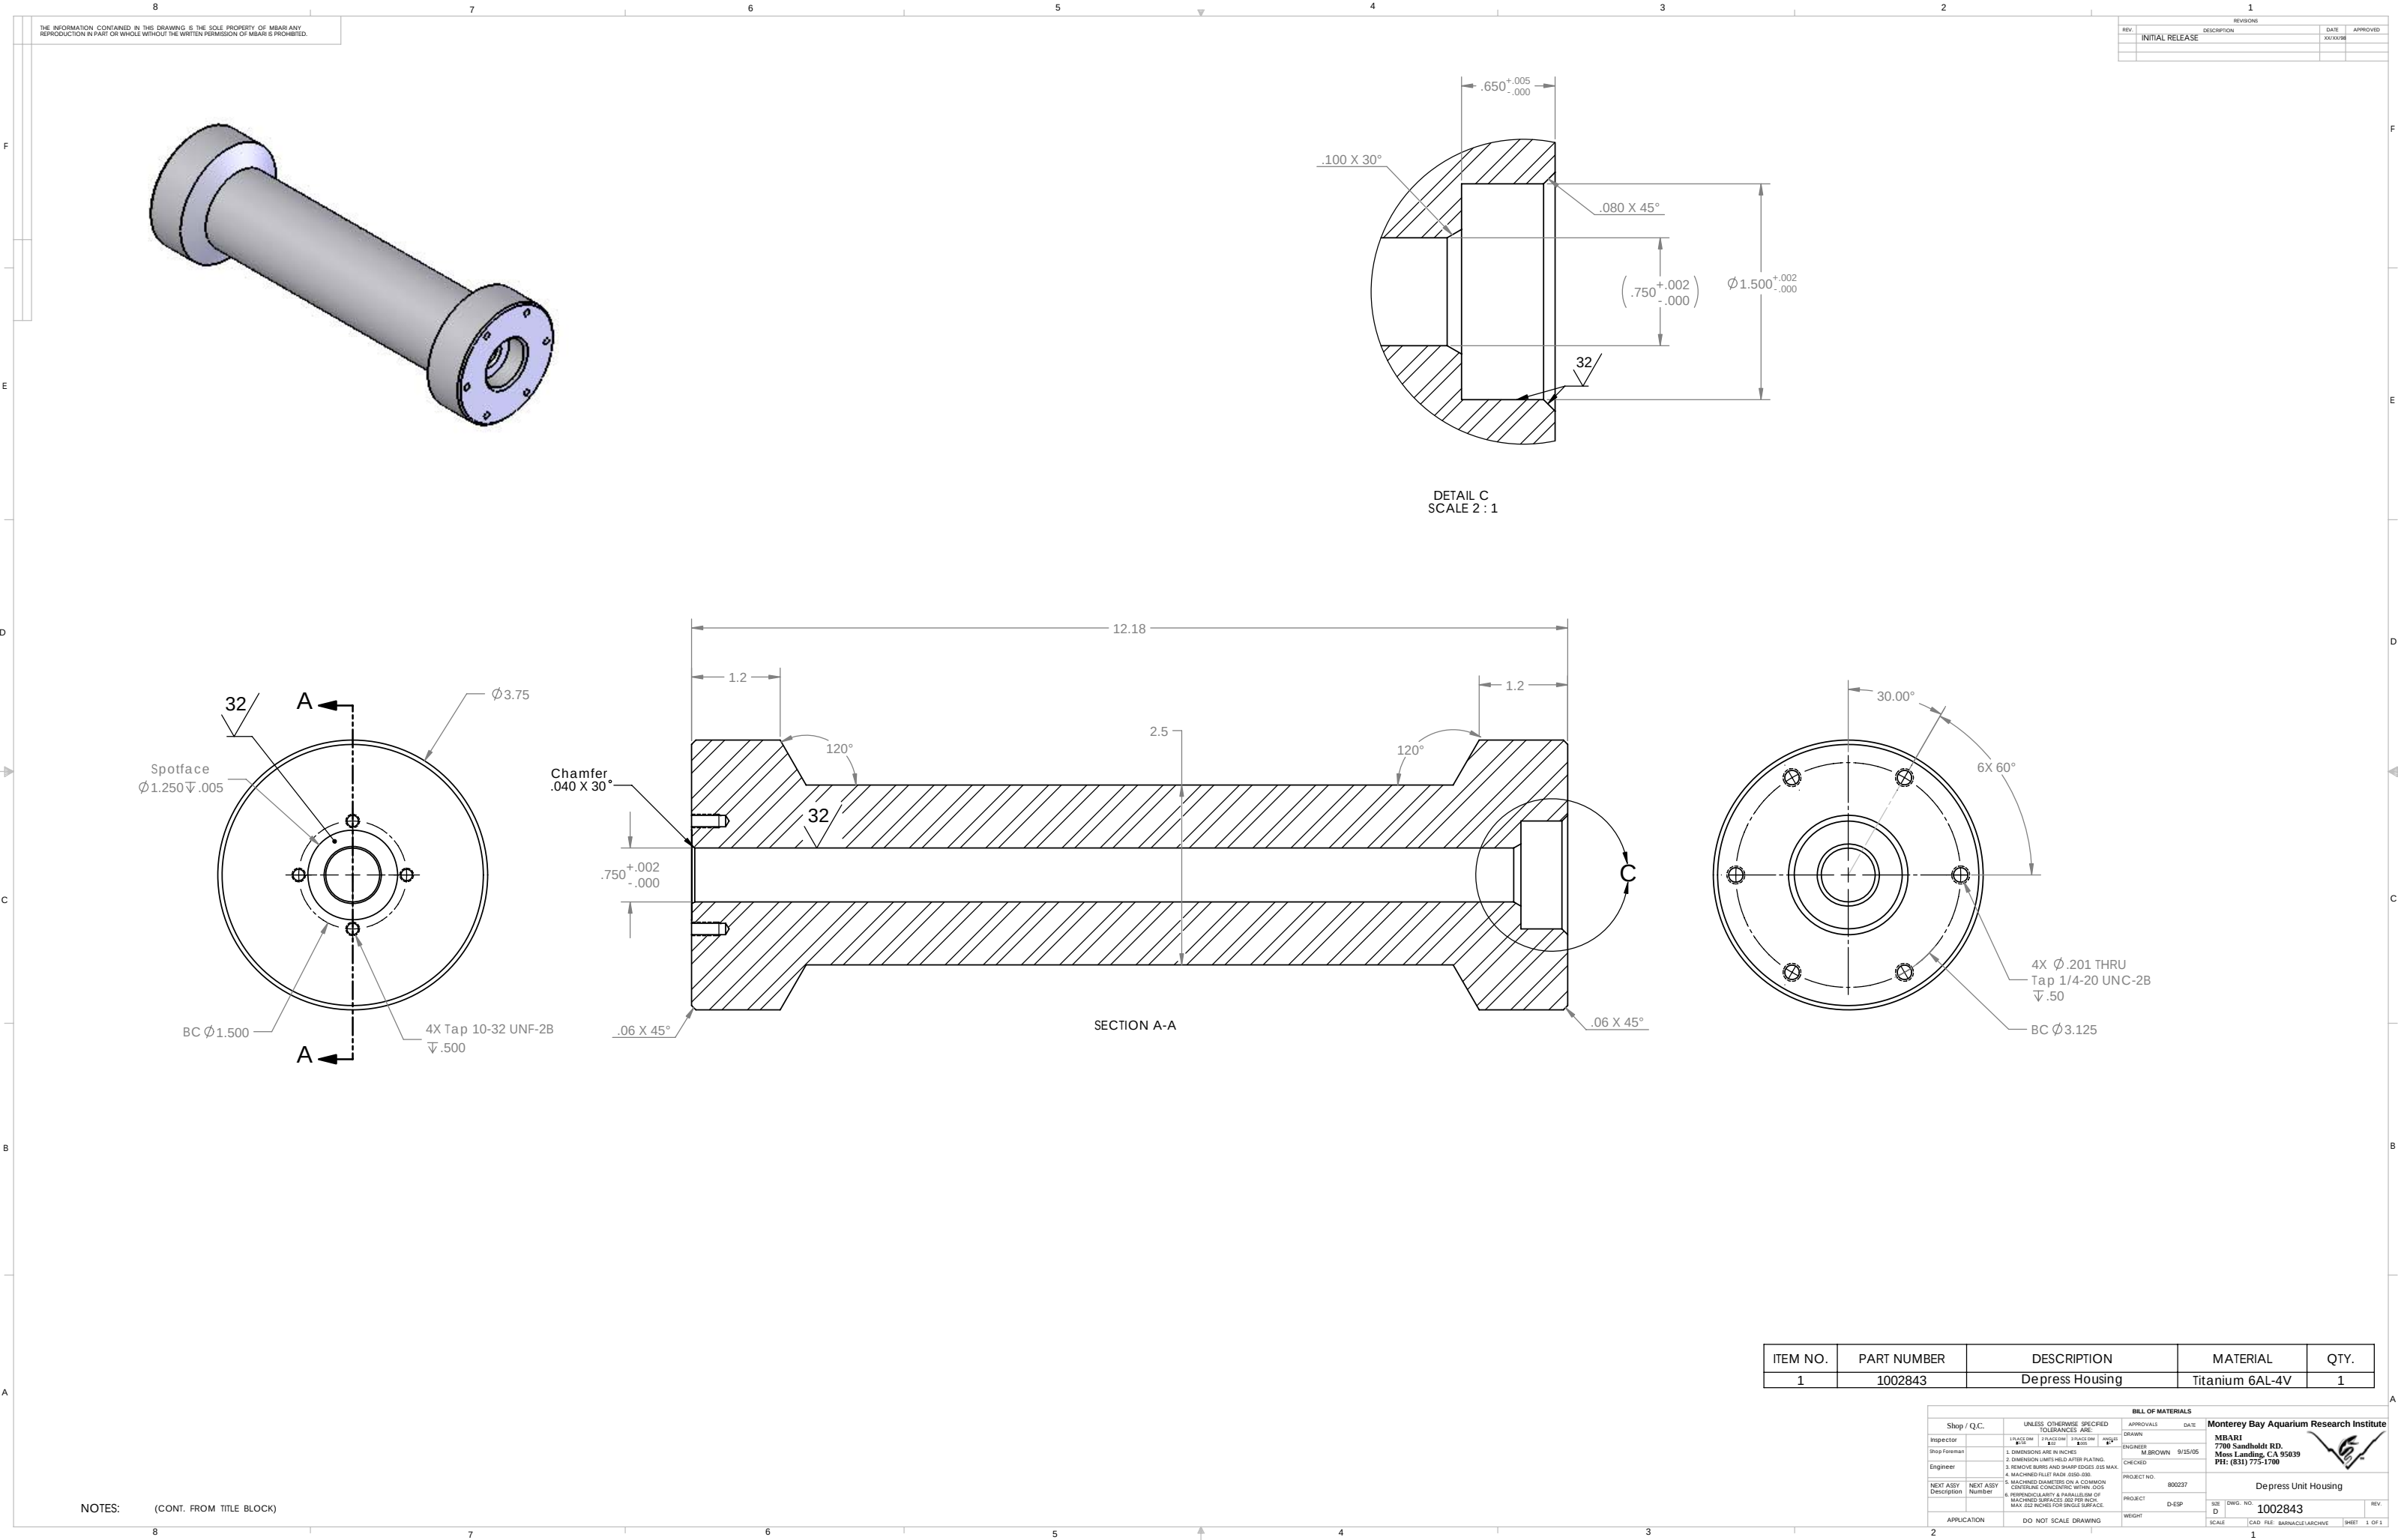

THE INFORMATION CONTAINED IN THIS DRAWING IS THE SOLE PROPERTY OF MBARI. ANY REPRODUCTION IN PART OR WHOLE WITHOUT THE WRITTEN PERMISSION OF MBARI IS PROHIBITED.

REVISIONS			
REV.	DESCRIPTION	DATE	APPROVED
1	INITIAL RELEASE	XX/XX/XX	

ITEM NO.	PART NUMBER	DESCRIPTION	MATERIAL	QTY.
1	1002843	Depress Housing	Titanium 6AL-4V	1

BILL OF MATERIALS			
Shop / Q.C.	UNLESS OTHERWISE SPECIFIED TOLERANCES ARE:	APPROVALS	DATE
Inspector	1 PLACE DIM ±.010 2 PLACE DIM ±.005 3 PLACE DIM ±.001 4 PLACE DIM ±.0005	DRAWN	
Shop Foreman	1. DIMENSIONS ARE IN INCHES 2. DIMENSION LIMITS HELD AFTER PLATING 3. REMOVE BURRS AND SHARP EDGES .005 MAX. 4. MACHINED/FILLET RADII .0050-.0060 5. MACHINED DIAMETERS ON A COMMON CENTERLINE CONCENTRIC WITHIN .005 6. PERPENDICULARITY & PARALLELISM OF MACHINED SURFACES .005 PER INCH MAX. .002 INCHES FOR BRAGG SURFACE.	ENGINEER	9/15/05
Engineer		CHECKED	
NEXT ASSY Description	NEXT ASSY Number	PROJECT NO.	800237
APPLICATION	DO NOT SCALE DRAWING	PROJECT	D-ESP
		WEIGHT	
		SCALE	DWG. NO. 1002843
		CAD FILE: BARNACLEARCHIVE	REV.
		SHEET 1 OF 1	

NOTES: (CONT. FROM TITLE BLOCK)

