
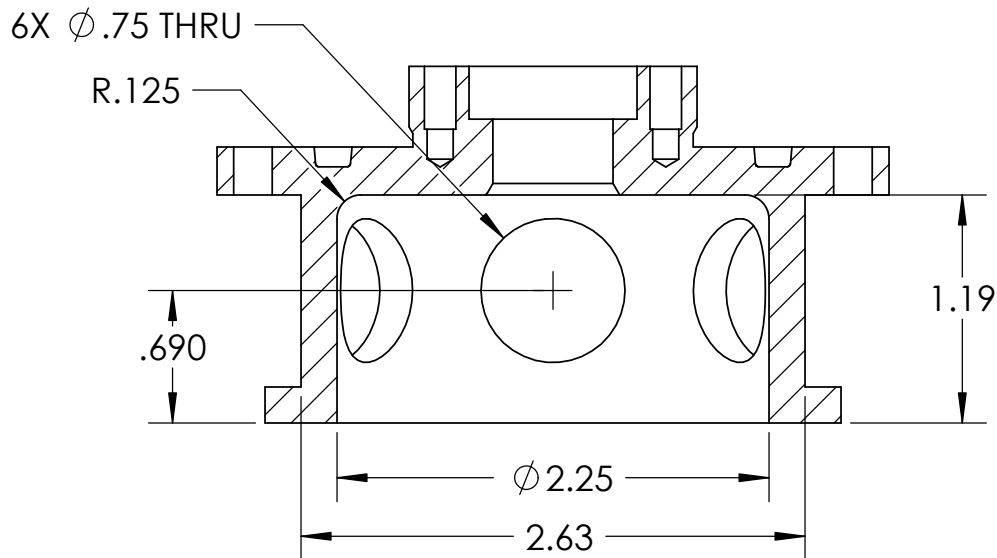
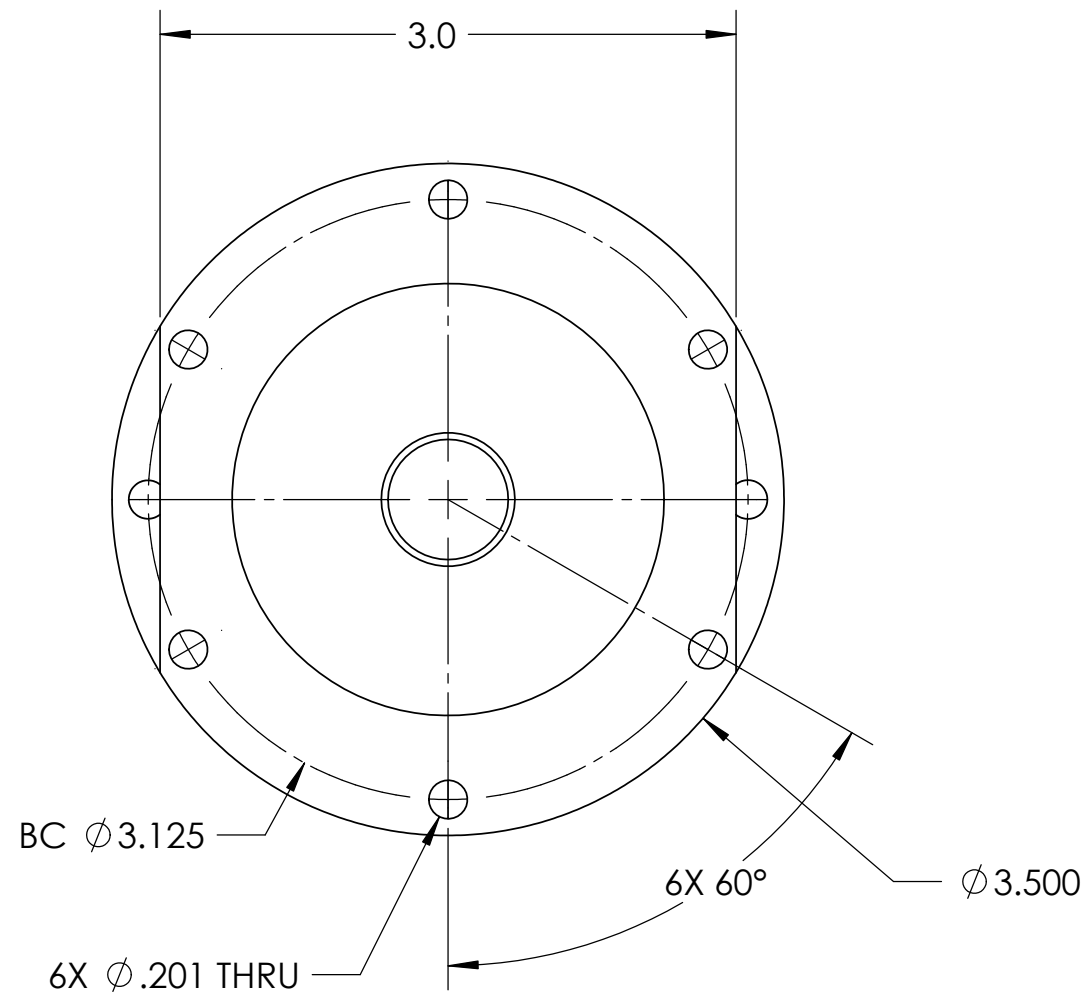
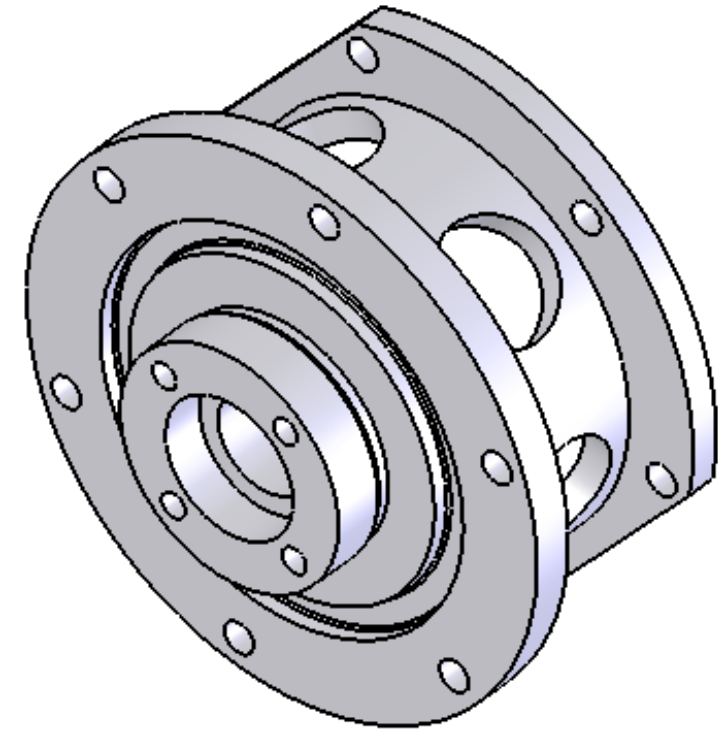
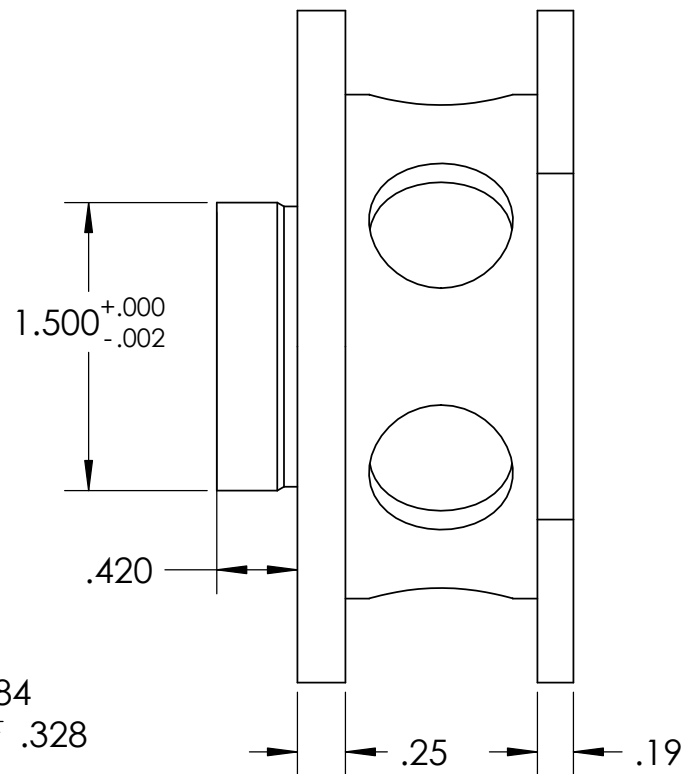
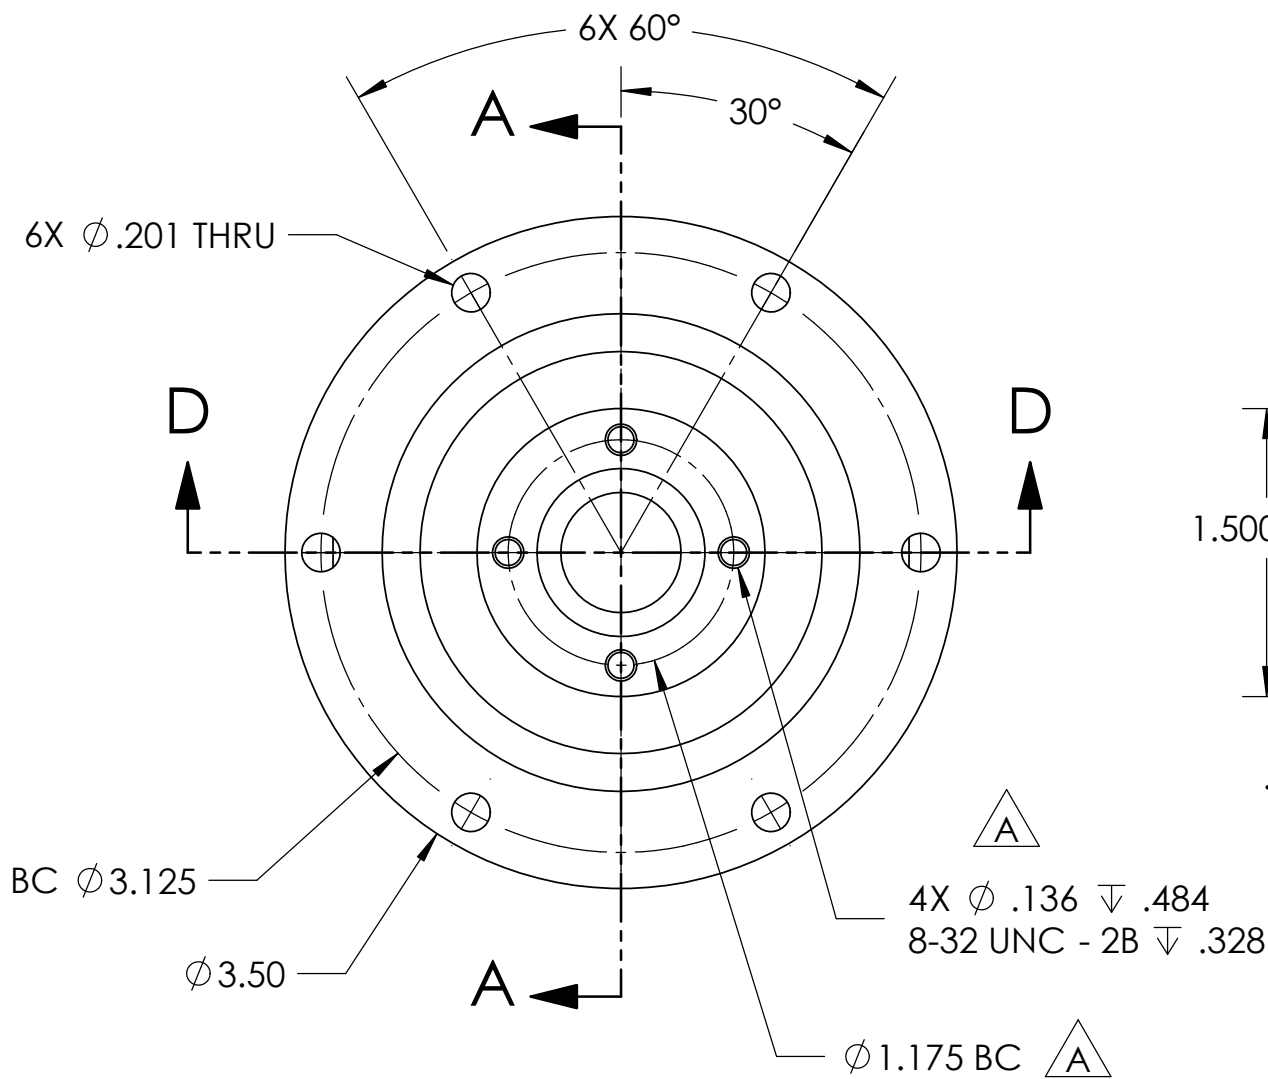
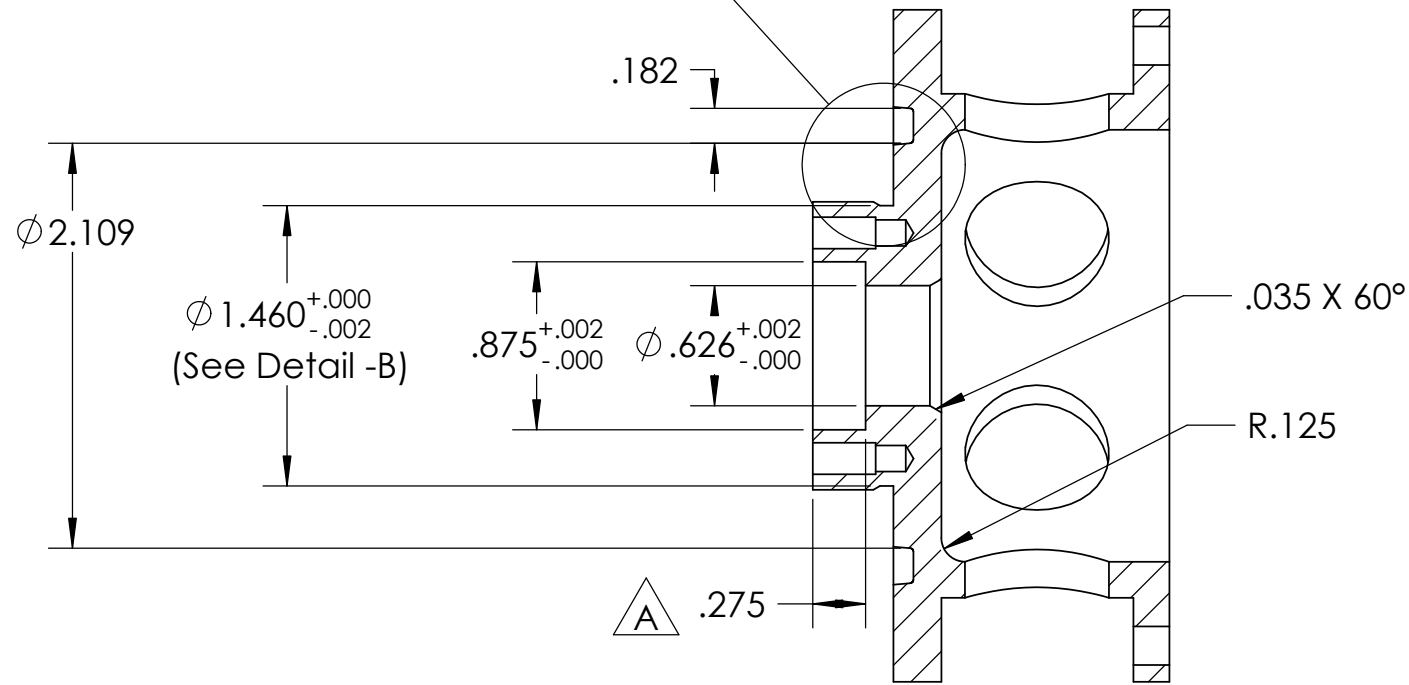


THE INFORMATION CONTAINED IN THIS DRAWING IS THE SOLE PROPERTY OF MBARI. ANY REPRODUCTION IN PART OR WHOLE WITHOUT THE WRITTEN PERMISSION OF MBARI IS PROHIBITED.

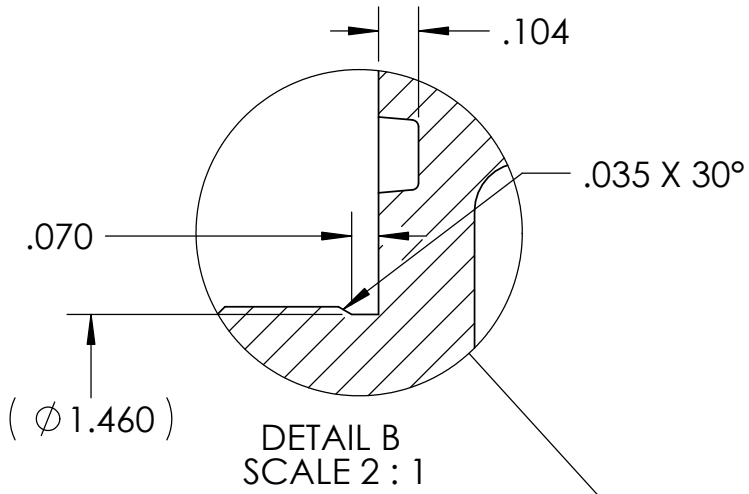

REVISIONS				
ZONE	REV.	DESCRIPTION	DATE	APPROVED
	A	Reduced boss height, modified groove, added 8-32 tapped holes.	10/27/2005	

BILL OF MATERIALS				
Shop / Q.C.		UNLESS OTHERWISE SPECIFIED TOLERANCES ARE:		APPROVALS DATE
Inspector		1 PLACE DIA ±.015	2 PLACE DIA ±.010	DRAWN
Shop Foreman		3. DIMENSIONS ARE IN INCHES.	4. DIMENSION LINES ARE HELD AFTER PLATING.	ENGINEER
Engineer		5. REMOVE BURRS AND SHARP EDGES .015 MAX.	6. MACHINED RILET RAZE .015 .030.	M.BROWN 9/15/2005 6:57:25 AM
NEXT ASSY Description		NEXT ASSY Number		CHECKED
APPLICATION		DO NOT SCALE DRAWING		PROJECT No. 800237
				PROJECT Name
				WEIGHT
				SIZE C
				DWG. NO. 1002844
				SCALE
				CAD FILE:
				SHEET 1 OF 1

Monterey Bay Aquarium Research Institute
MBARI
7700 Sandholdt Rd.
Moss Landing, CA 95039
PH: (831) 775-1700



Depress Adaptor

REV. A