
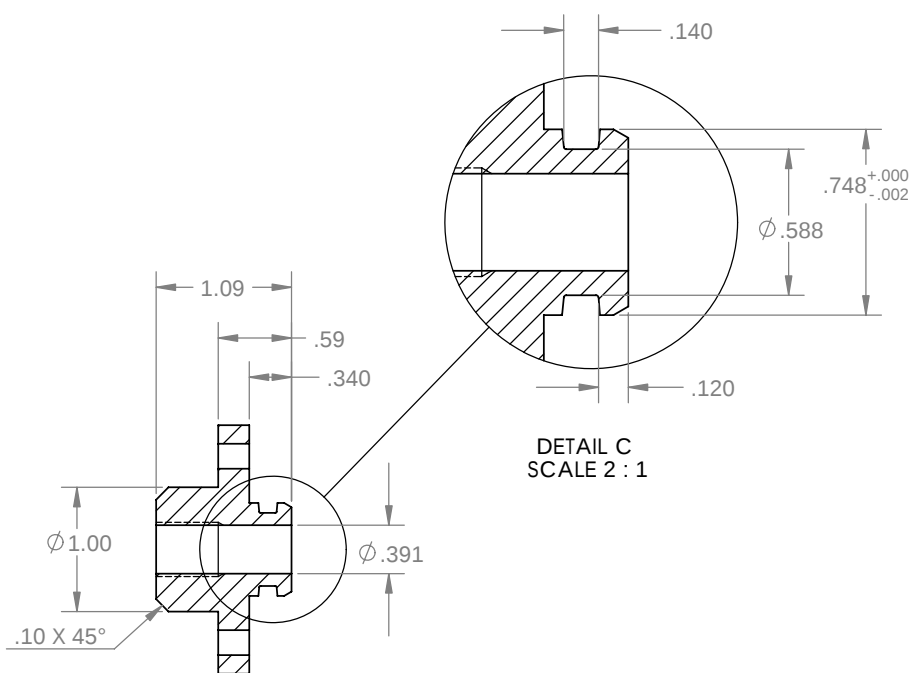


REVISIONS			
REV.	DESCRIPTION	DATE	APPROVED
	INITIAL RELEASE		

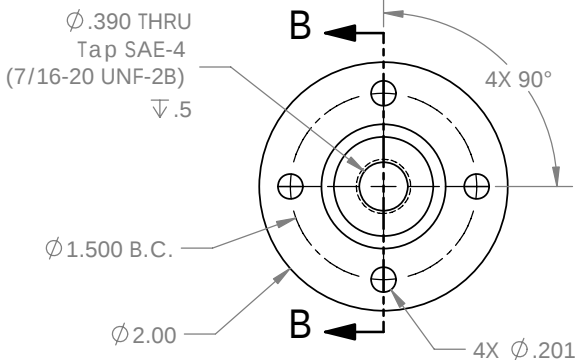

DETAIL C
SCALE 2 : 1

ITEM NO.	PART NUMBER	DESCRIPTION	MATERIAL	QTY.
1	1002845	Depress fitting	Titanium 6AL-4V	1

BILL OF MATERIALS											
Shop / Q.C.		UNLESS OTHERWISE SPECIFIED TOLERANCES ARE:				APPROVALS		DATE		Monterey Bay Aquarium Research Institute	
Inspector		1. PLACE DIM. ±.010	2. PLACE DIM. ±.005	3. PLACE DIM. ±.005	ANGLES ±.1°	DRAWN		MBARI 7700 Sandholdt RD. Moss Landing, CA 95039 PH: (831) 775-1700			
Shop Foreman		1. DIMENSIONS ARE IN INCHES				ENGINEER	M. BROWN	9/15/05			
Engineer		2. DIMENSION LIMITS HELD AFTER PLATING.				CHECKED					
NEXT ASSY Description		3. REMOVE BURRS AND SHARP EDGES .015 MAX.				PROJECT NO.		800237		Depress Fitting	
NEXT ASSY Number		4. MACHINED RILEY R450-080.				PROJECT		D-ESP			
		5. MACHINED DIAMETERS ON A COMMON CENTERLINE CONCENTRIC WITHIN .005				SIZE		BWD. NO.		1002845	
		6. PERPENDICULARITY & PARALLELISM MACHINED SURFACES .002 PER INCH MAX. .02 INCHES FOR SINGLE SURFACE.				REV.					
Application		DO NOT SCALE DRAWING				WEIGHT		SCALE		1:1	
								CAD FILE		MECH ENG ON TORNAOD	
								SHEET		1 OF 1	