


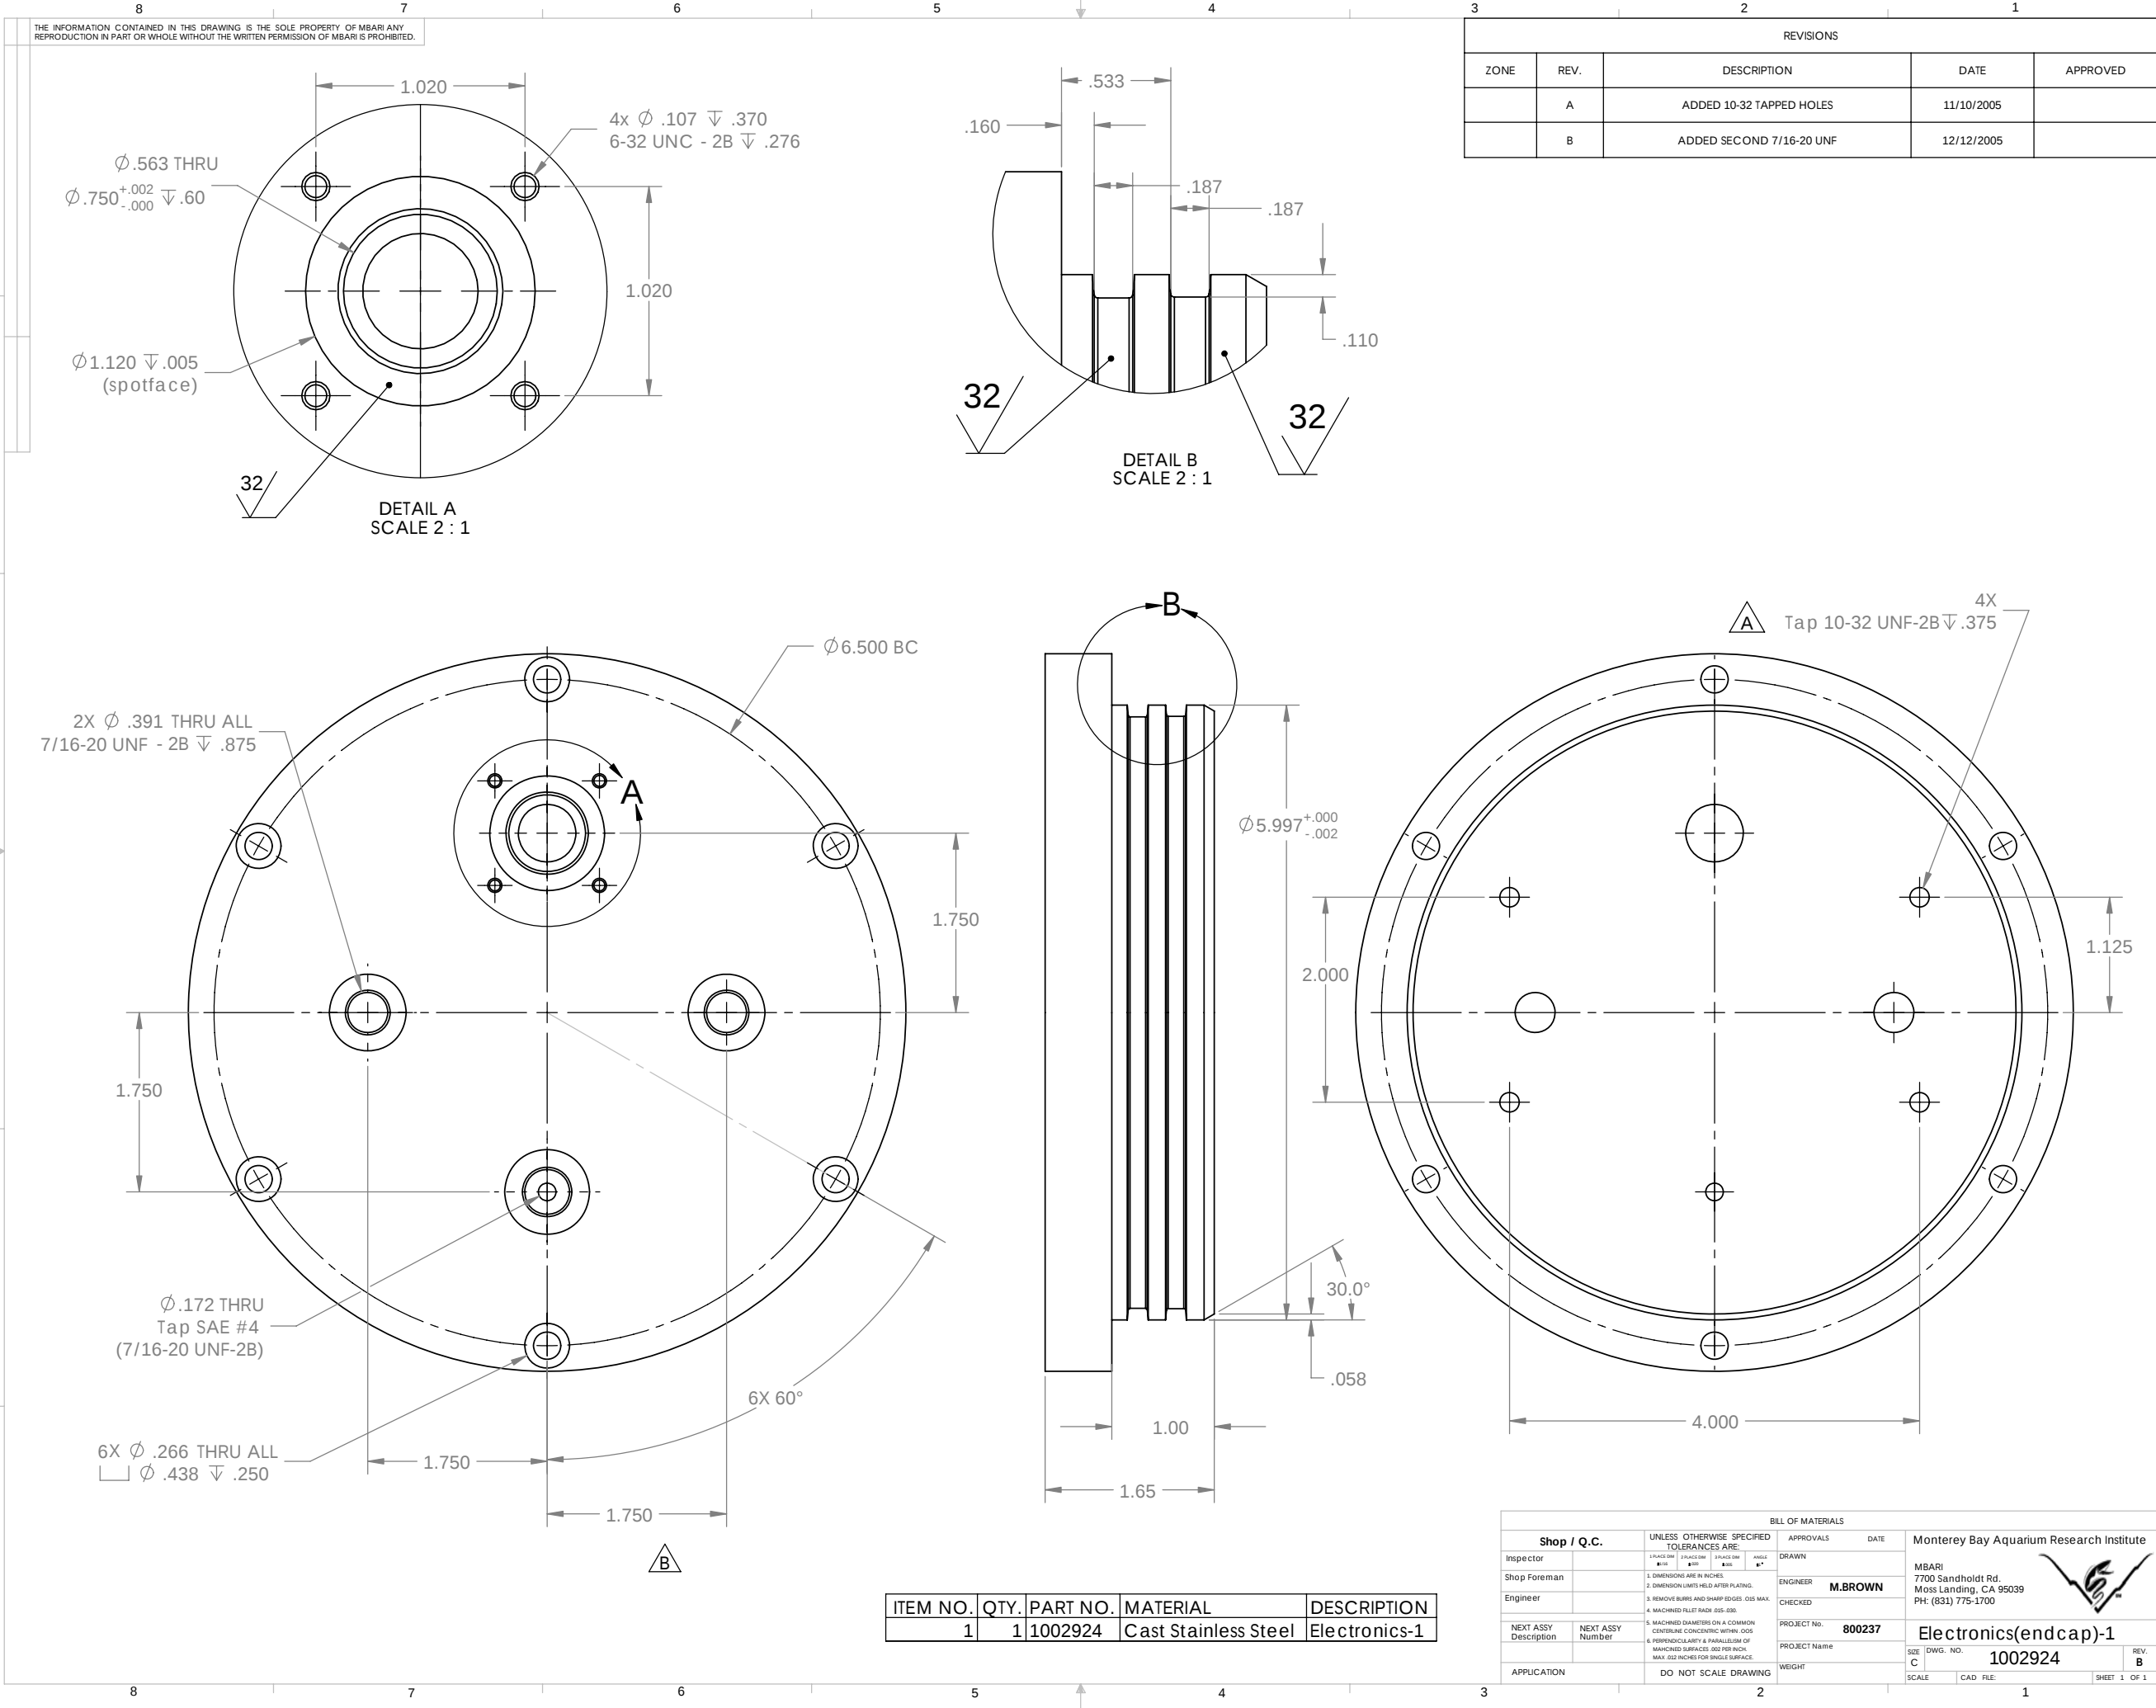

REVISIONS				
ZONE	REV.	DESCRIPTION	DATE	APPROVED
	A	ADDED 10-32 TAPPED HOLES	11/10/2005	
	B	ADDED SECOND 7/16-20 UNF	12/12/2005	

BILL OF MATERIALS				
Shop / Q.C.		UNLESS OTHERWISE SPECIFIED	APPROVALS	DATE
Inspector		TOLERANCES ARE:	DRAWN	
Shop Foreman		1. PLACE DIM	ENGINEER	M.BROWN
Engineer		2. DIMENSIONS ARE IN INCHES	CHECKED	
		3. DIMENSION LIMITS HELD AFTER PLATING	PROJECT NO.	800237
		4. REMOVE BURRS AND SHARP EDGES - DIS MAX.	PROJECT NAME	
		5. MACHINED FILLET RADIUS .015-.030	WEIGHT	
		6. MACHINED DIAMETERS ON A COMMON CENTERLINE CONCERNING WITH .005	SCALE	
		7. PERPENDICULARITY & PARALLELISM OF MACHINED SURFACES .002 PER INCH MAX. .002 INCHES FOR SINGLE SURFACE.	CAD FILE:	
		DO NOT SCALE DRAWING	SHEET	1 OF 1

Monterey Bay Aquarium Research Institute

MBARI
7700 Sandholdt Rd.
Moss Landing, CA 95039
PH: (651) 775-1700

Electronics(endcap)-1

REV. B