

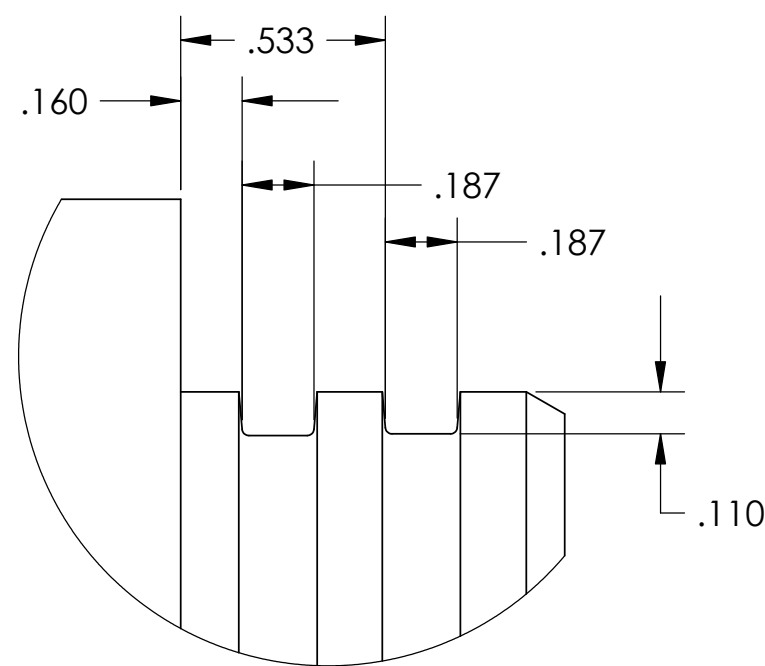
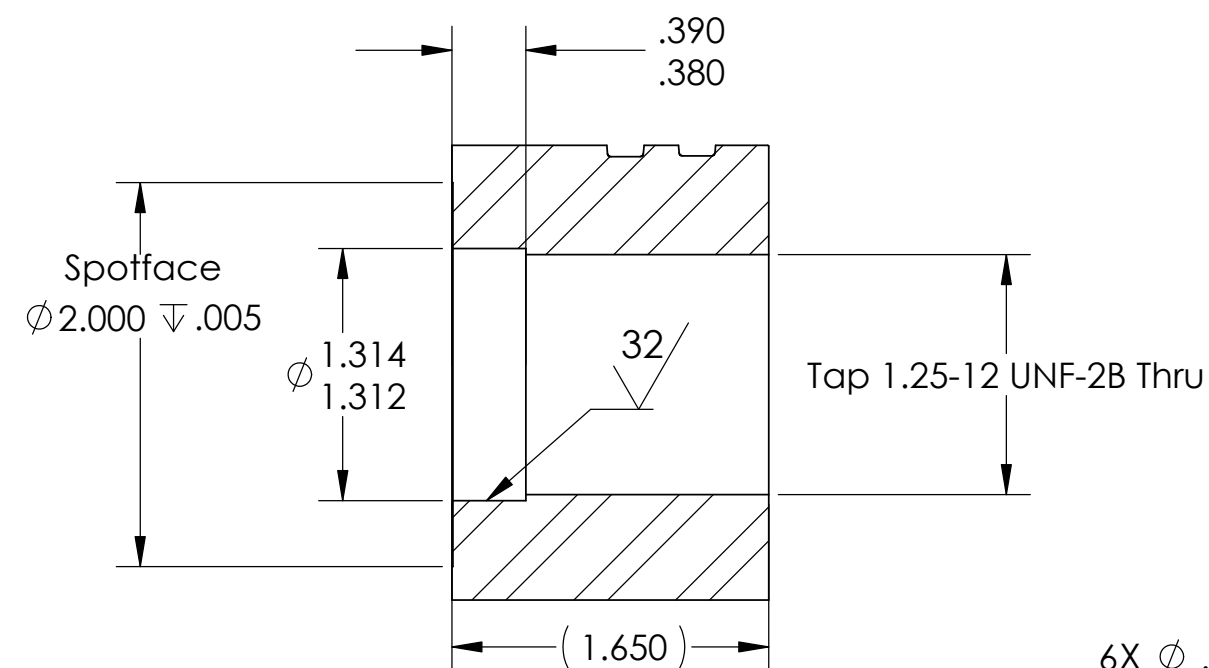


THE INFORMATION CONTAINED IN THIS DRAWING IS THE SOLE PROPERTY OF MBARI ANY REPRODUCTION IN PART OR WHOLE WITHOUT THE WRITTEN PERMISSION OF MBARI IS PROHIBITED.

REVISIONS			
REV.	DESCRIPTION	DATE	APPROVED

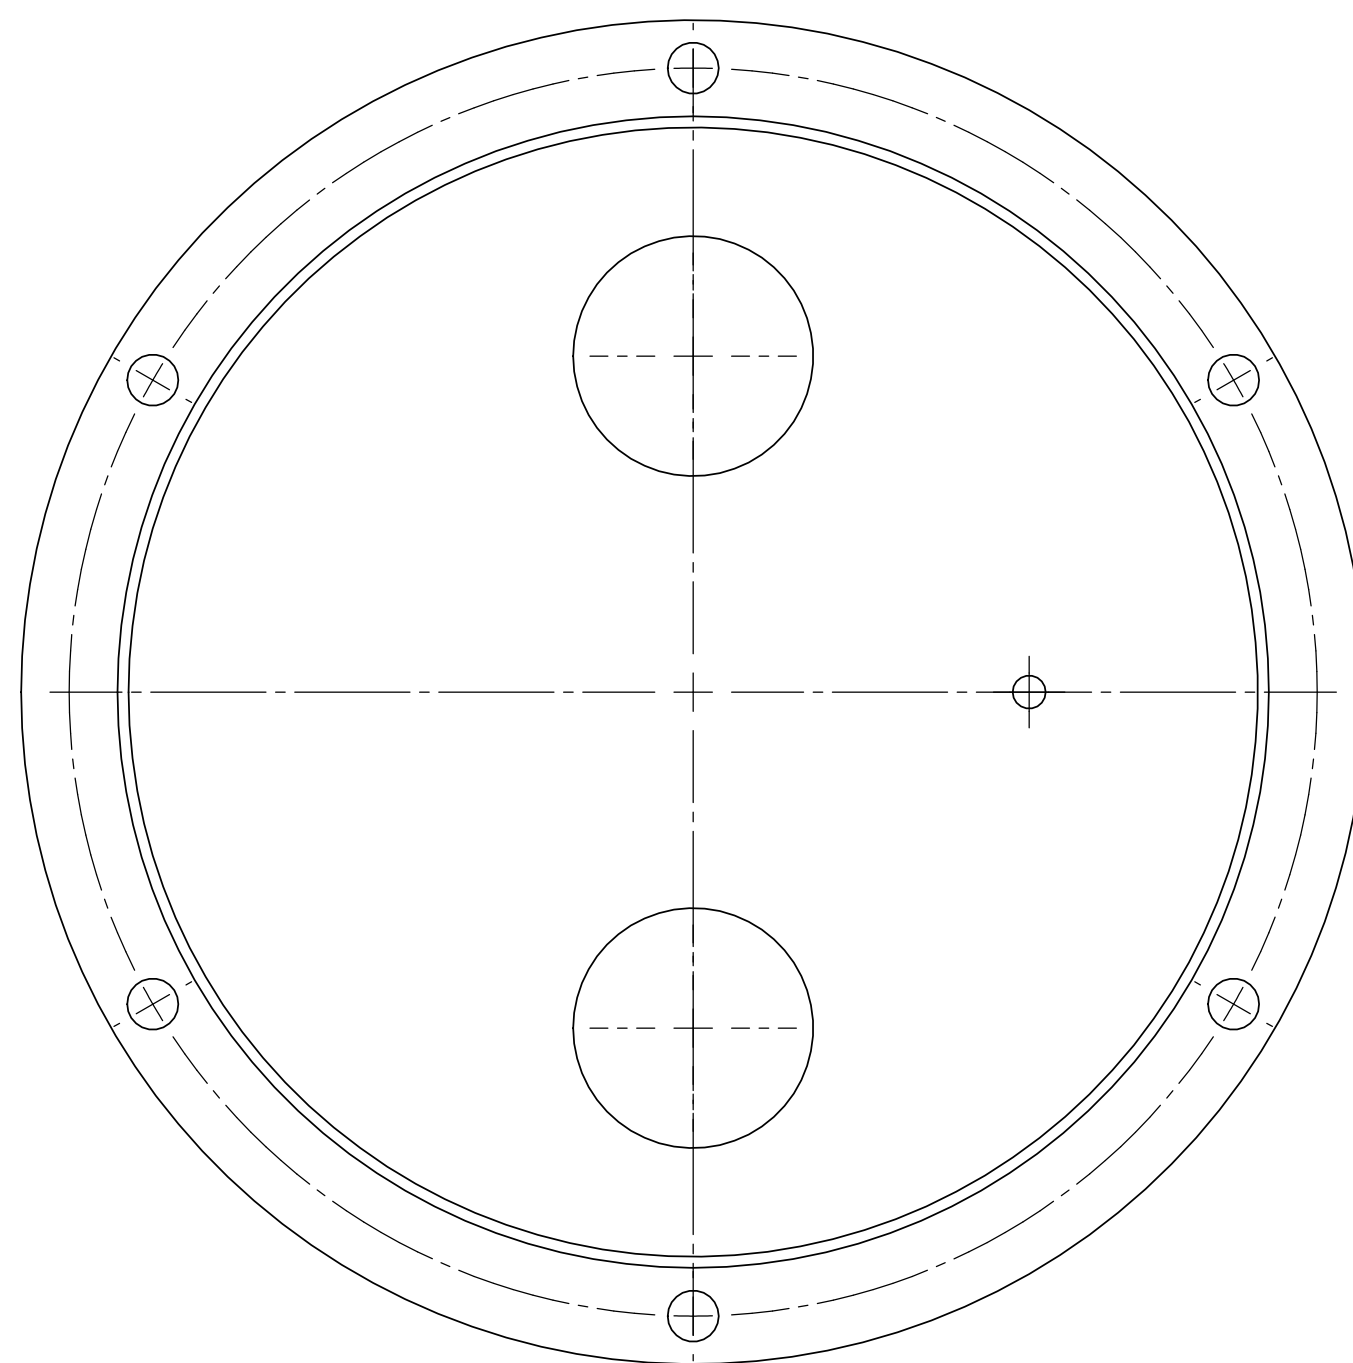

DETAIL C
SCALE 2 : 1

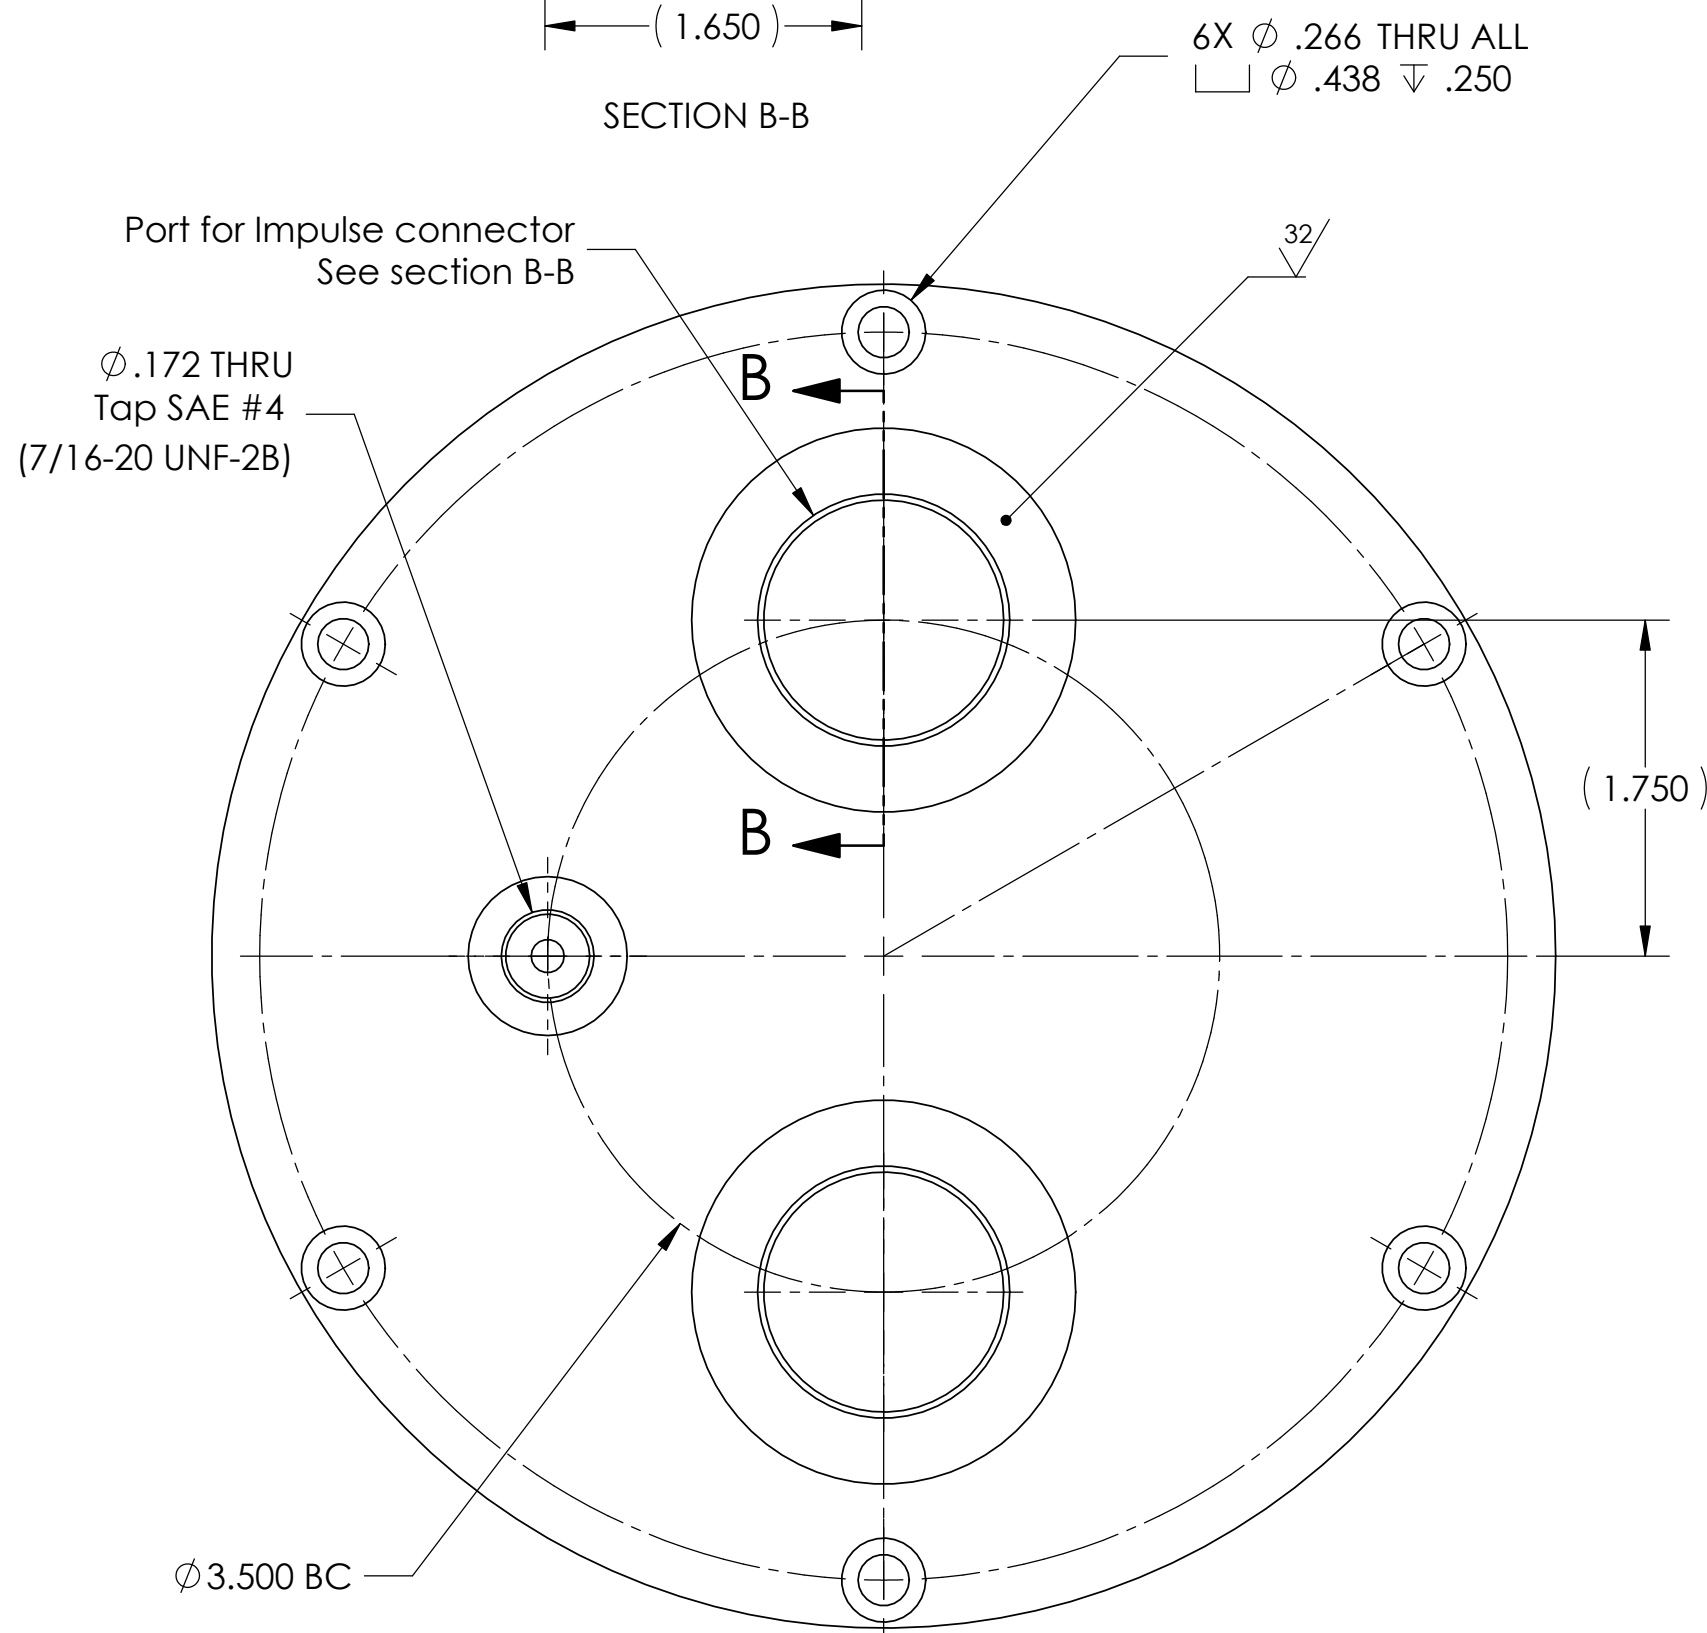

NOTES: (Continued from Title Block)

7. All dimensions are symmetric about common center lines unless specified otherwise.

ITEM NO.	QTY.	PART NO.	MATERIAL	DESCRIPTION
1	1	1002925	Cast Stainless Steel	Electronics-2

BILL OF MATERIALS			
Shop / Q.C.		UNLESS OTHERWISE SPECIFIED TOLERANCES ARE:	APPROVALS DATE
Inspector		FINISHES FINISHES FINISHES #1/16 #.010 #.005 ANGLE #1"	DRAWN
Shop Foreman		1. DIMENSIONS ARE IN INCHES. 2. DIMENSION LIMITS HELD AFTER PLATING.	ENGINEER M. BROWN
Engineer		3. REMOVE BURRS AND SHARP EDGES .015 MAX. 4. MACHINED FILLET RADI .015-.030.	CHECKED
NEXT ASSY Description	NEXT ASSY Number	5. MACHINED DIMETERS ON A COMMON CENTERLINE CONCERNING WITHIN .005	PROJECT NO. 800237
		6. PERPENDICULARITY & PARALLELISM OF MACHINED SURFACES .002 PER INCH. MAX. .012 INCHES FOR SINGLE SURFACE.	PROJECT Name
APPLICATION		DO NOT SCALE DRAWING	SIZE C DWG. NO. 1002925 REV.
		WEIGHT	SCALE CAD FILE: SHEET 1 OF