
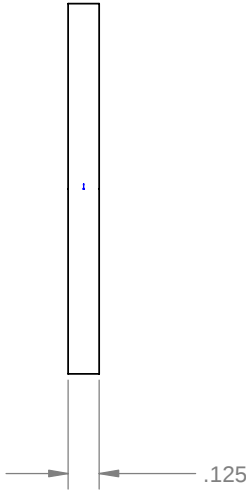


THE INFORMATION CONTAINED IN THIS DRAWING IS THE SOLE PROPERTY OF MBARI. ANY REPRODUCTION IN PART OR WHOLE WITHOUT THE WRITTEN PERMISSION OF MBARI IS PROHIBITED.

NOTES: (Continued from Title Block)

7. All dimensions are symmetric about common center lines unless specified otherwise.

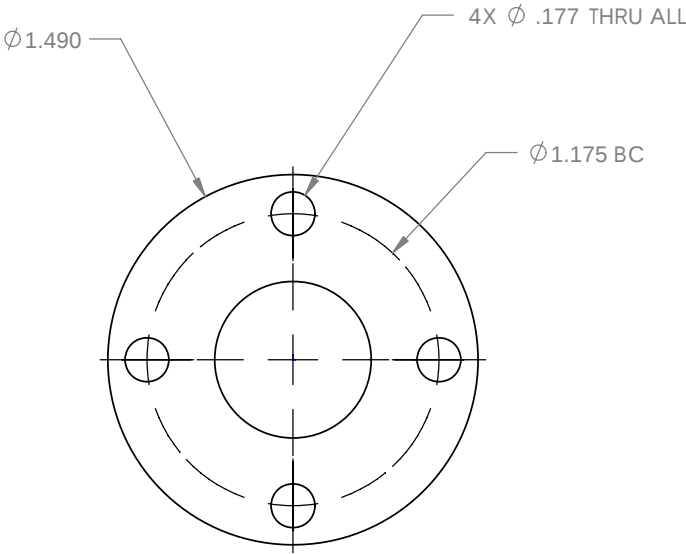

BILL OF MATERIALS									
Shop / Q.C.		UNLESS OTHERWISE SPECIFIED TOLERANCES ARE:			APPROVALS		DATE		
Inspector		1. PLACE DIM	2. PLACE DIM	3. PLACE DIM	DRAWN	10/27/2005 9:58:28 AM	Monterey Bay Aquarium Research Institute MBARI 7700 Sandholdt Rd. Moss Landing, CA 95039 Ph: (651) 775-1700		
Shop Foreman		4. DIM	5. DIM	6. DIM	ENGINEER	M.BROWN			
Engineer		7. DIM	8. DIM	9. DIM	CHECKED				
NEXT ASSY Description	NEXT ASSY Number	5. MACHINED DIAMETERS ON A COMMON CENTERLINE CONCERNING WITHIN .005			PROJECT NO.		800237		
APPLICATION		DO NOT SCALE DRAWING			PROJECT NAME		Adapto o-ring cap		
					WEIGHT		SIZE	DWG. NO.	REV.
							C	1002932	
							SCALE	CAD. FILE:	SHEET 1 OF 1