




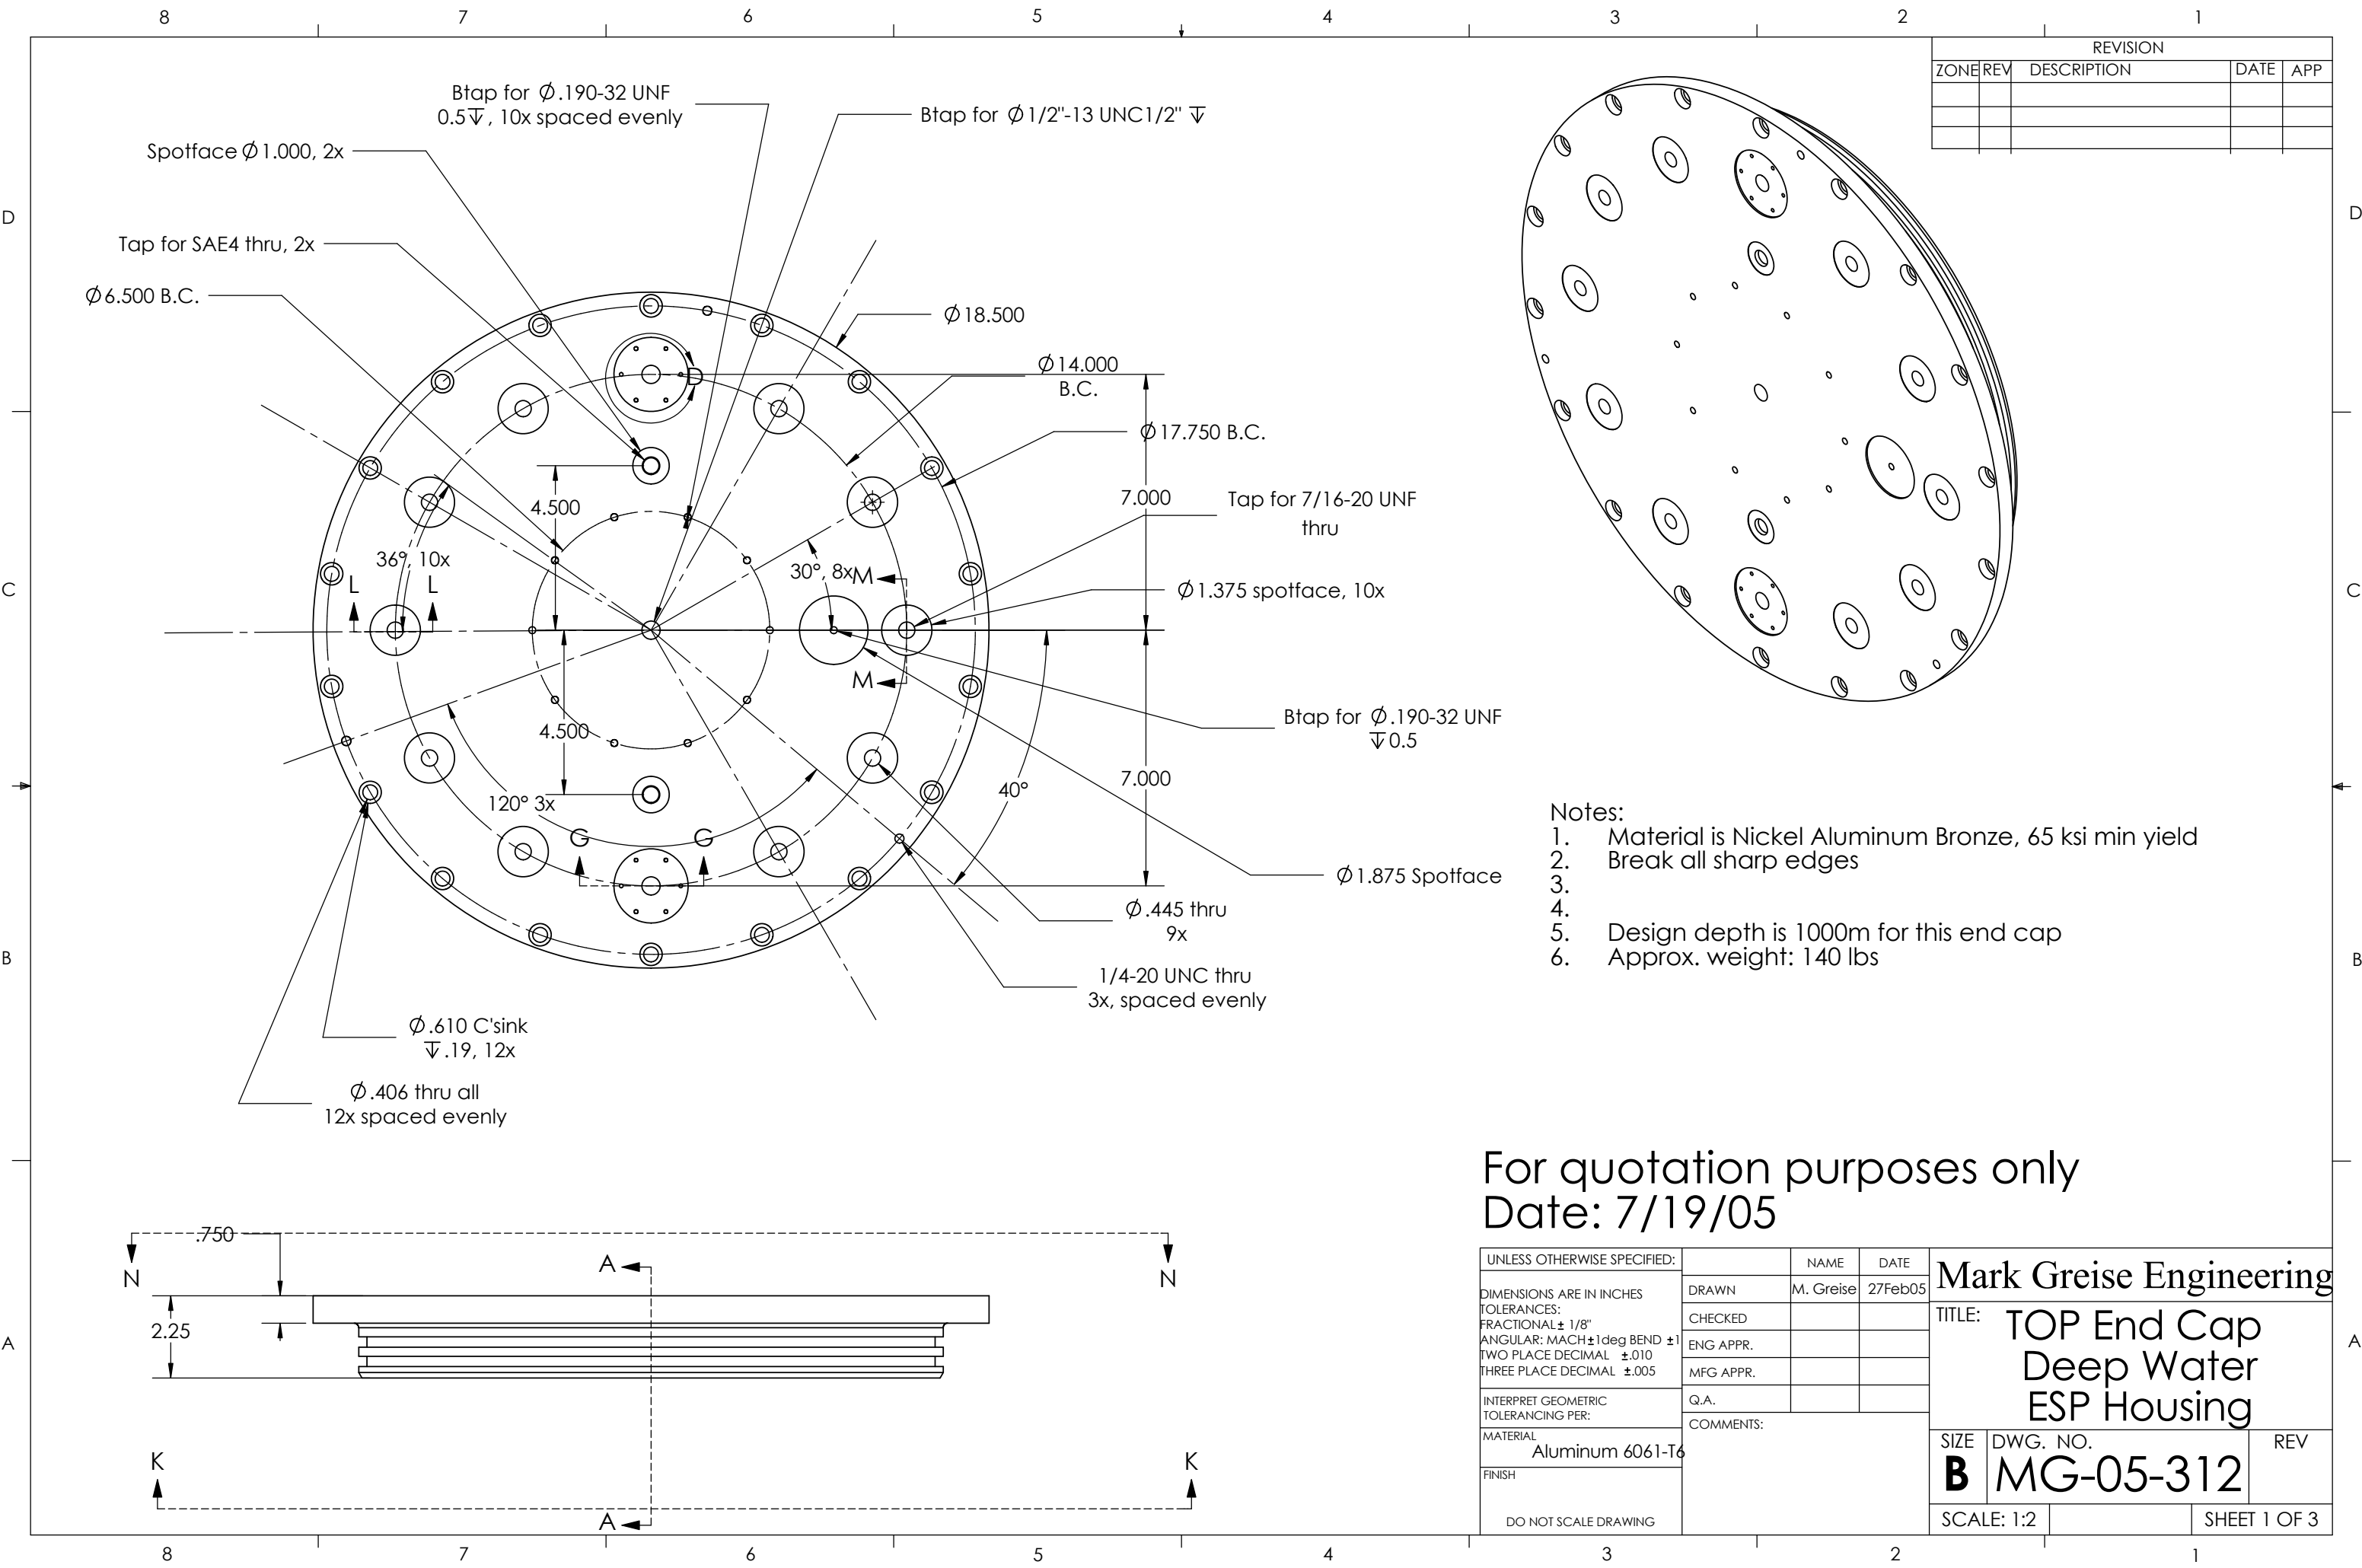

For quotation purposes only
Date: 7/19/05

UNLESS OTHERWISE SPECIFIED:		NAME	DATE	Mark Greise Engineering	
DIMENSIONS ARE IN INCHES		DRAWN	M. Greise		
TOLERANCES:		CHECKED			
FRACTIONAL ± 1/8"		ENG APPR.			
ANGULAR: MACH ± 1 deg BEND ± 1		MFG APPR.		TITLE: TOP End Cap Deep Water ESP Housing	
TWO PLACE DECIMAL ± .010		Q.A.			
THREE PLACE DECIMAL ± .005		COMMENTS:		SIZE	DWG. NO.
INTERPRET GEOMETRIC TOLERANCING PER:				B	MG-05-312
MATERIAL				SCALE: 1:2	SHEET 1 OF 3
Aluminum 6061-T6					
FINISH					
DO NOT SCALE DRAWING					

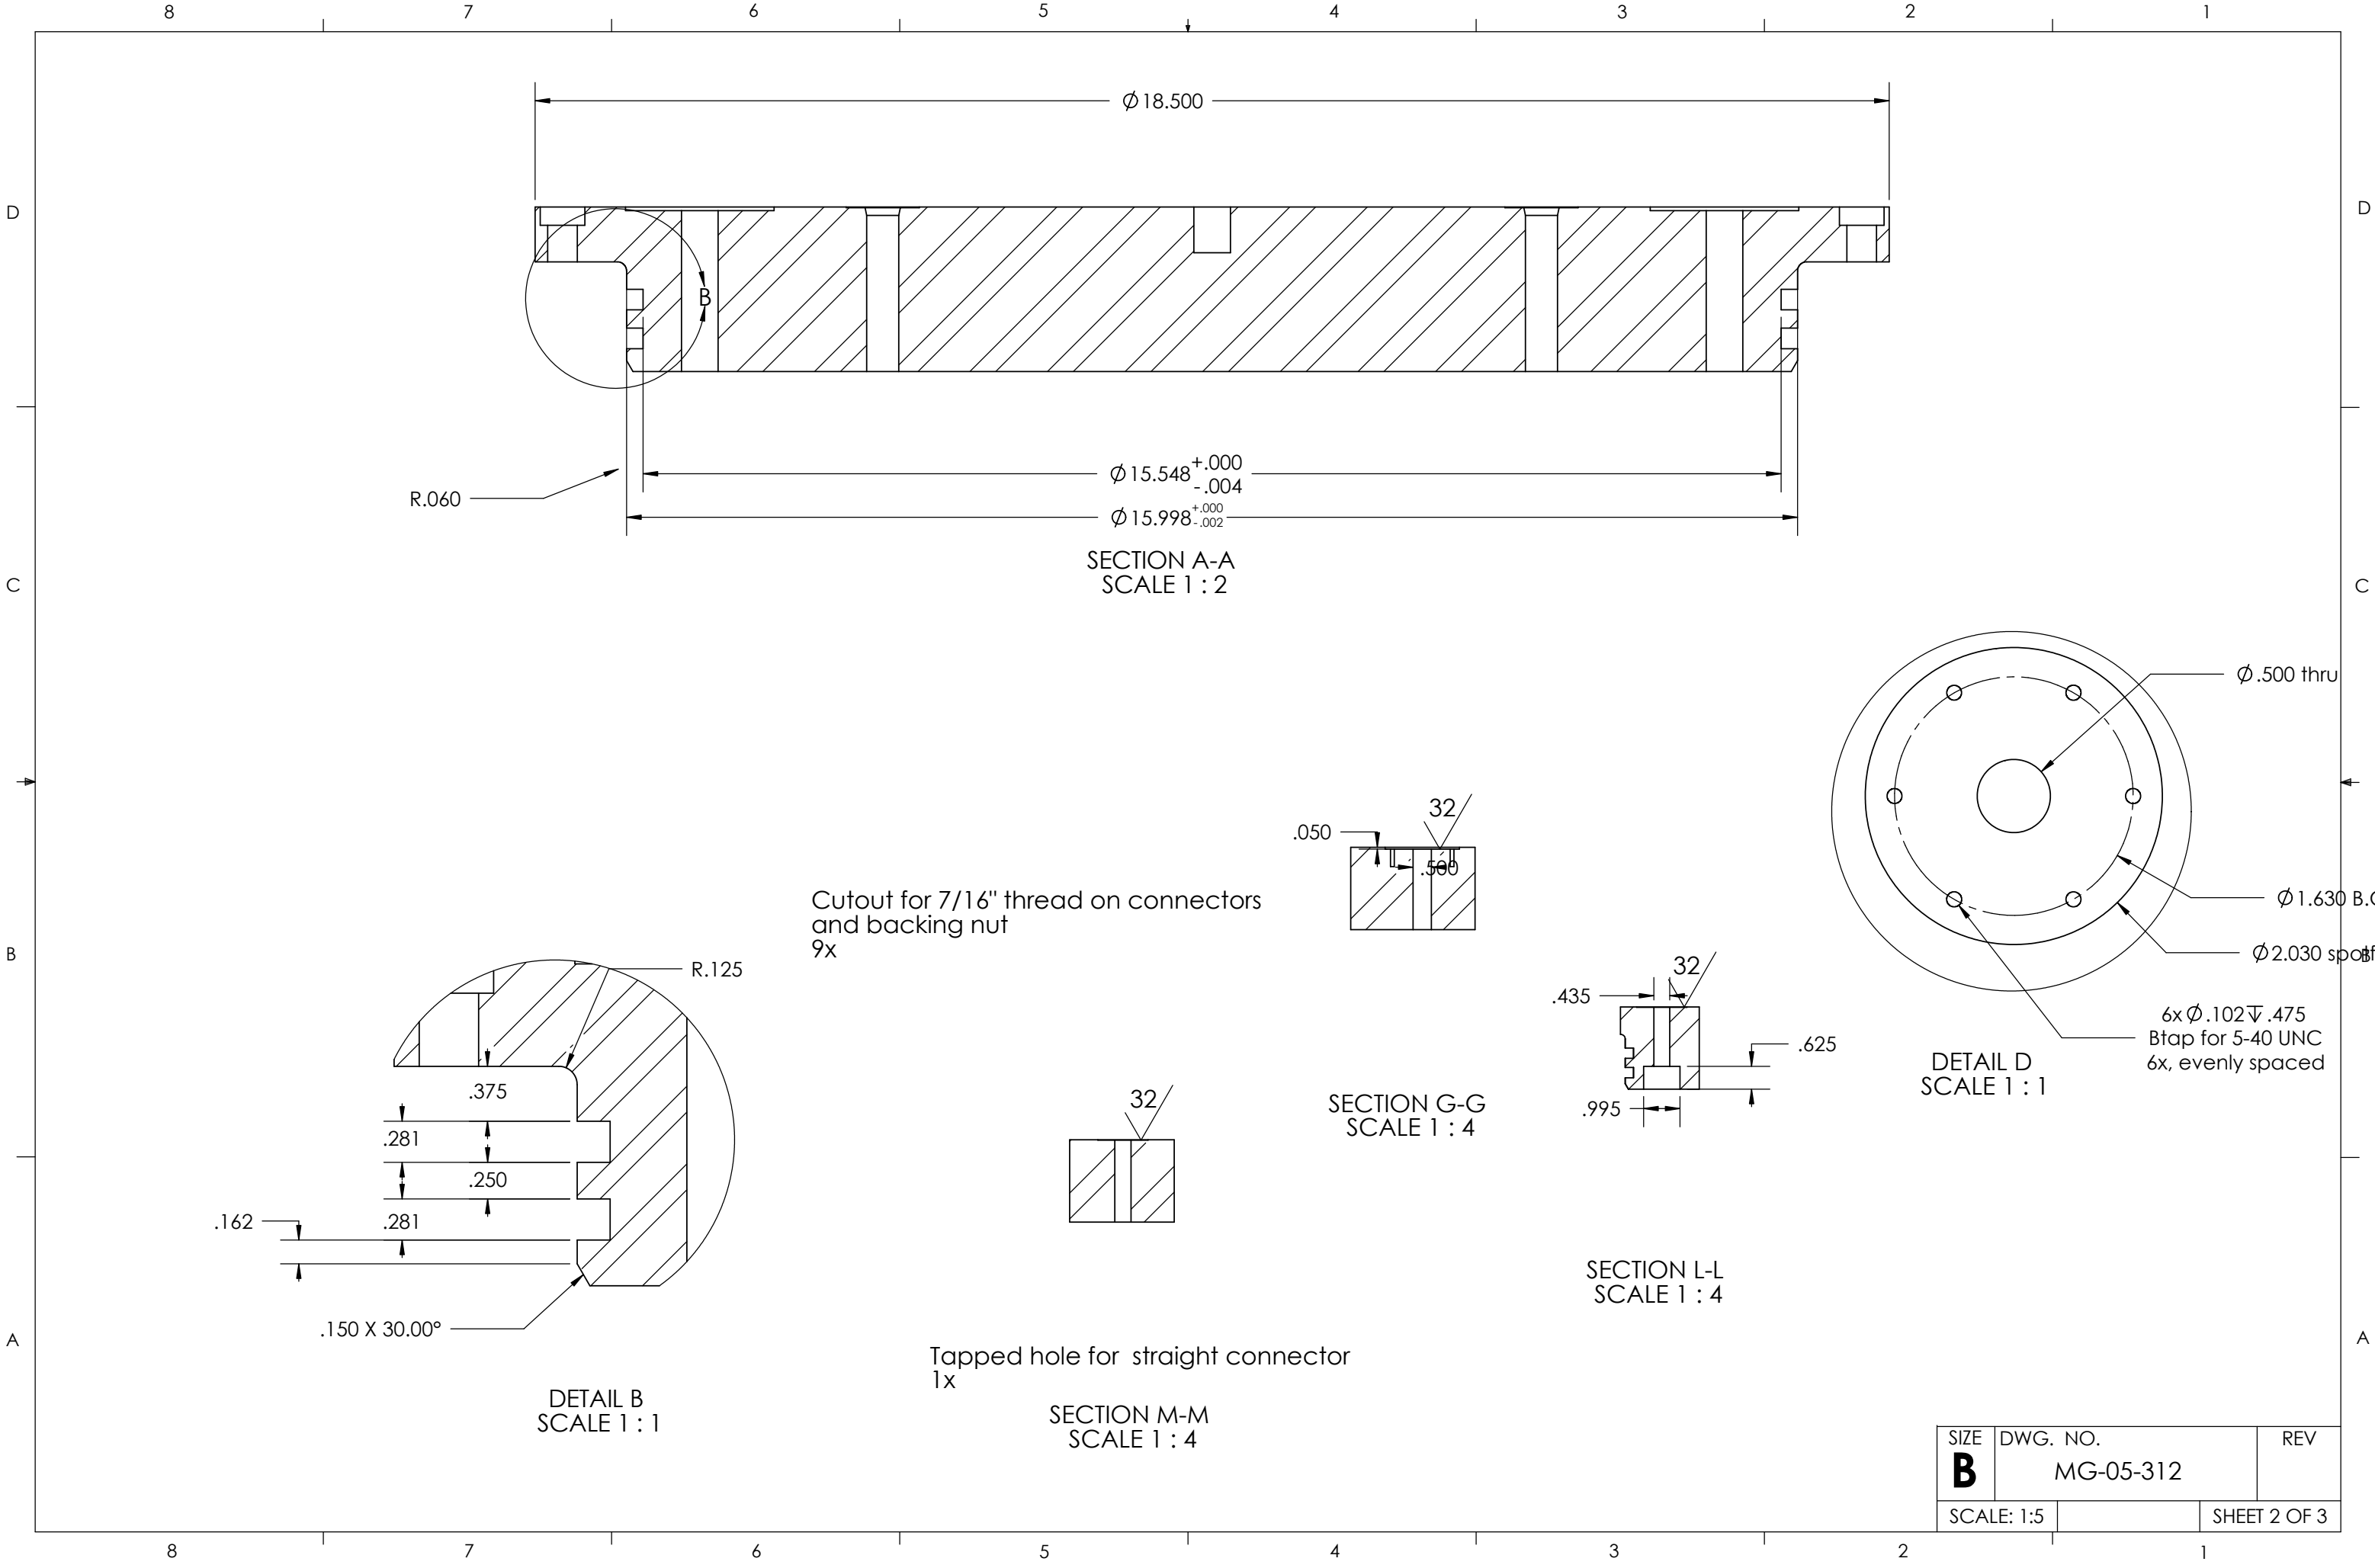

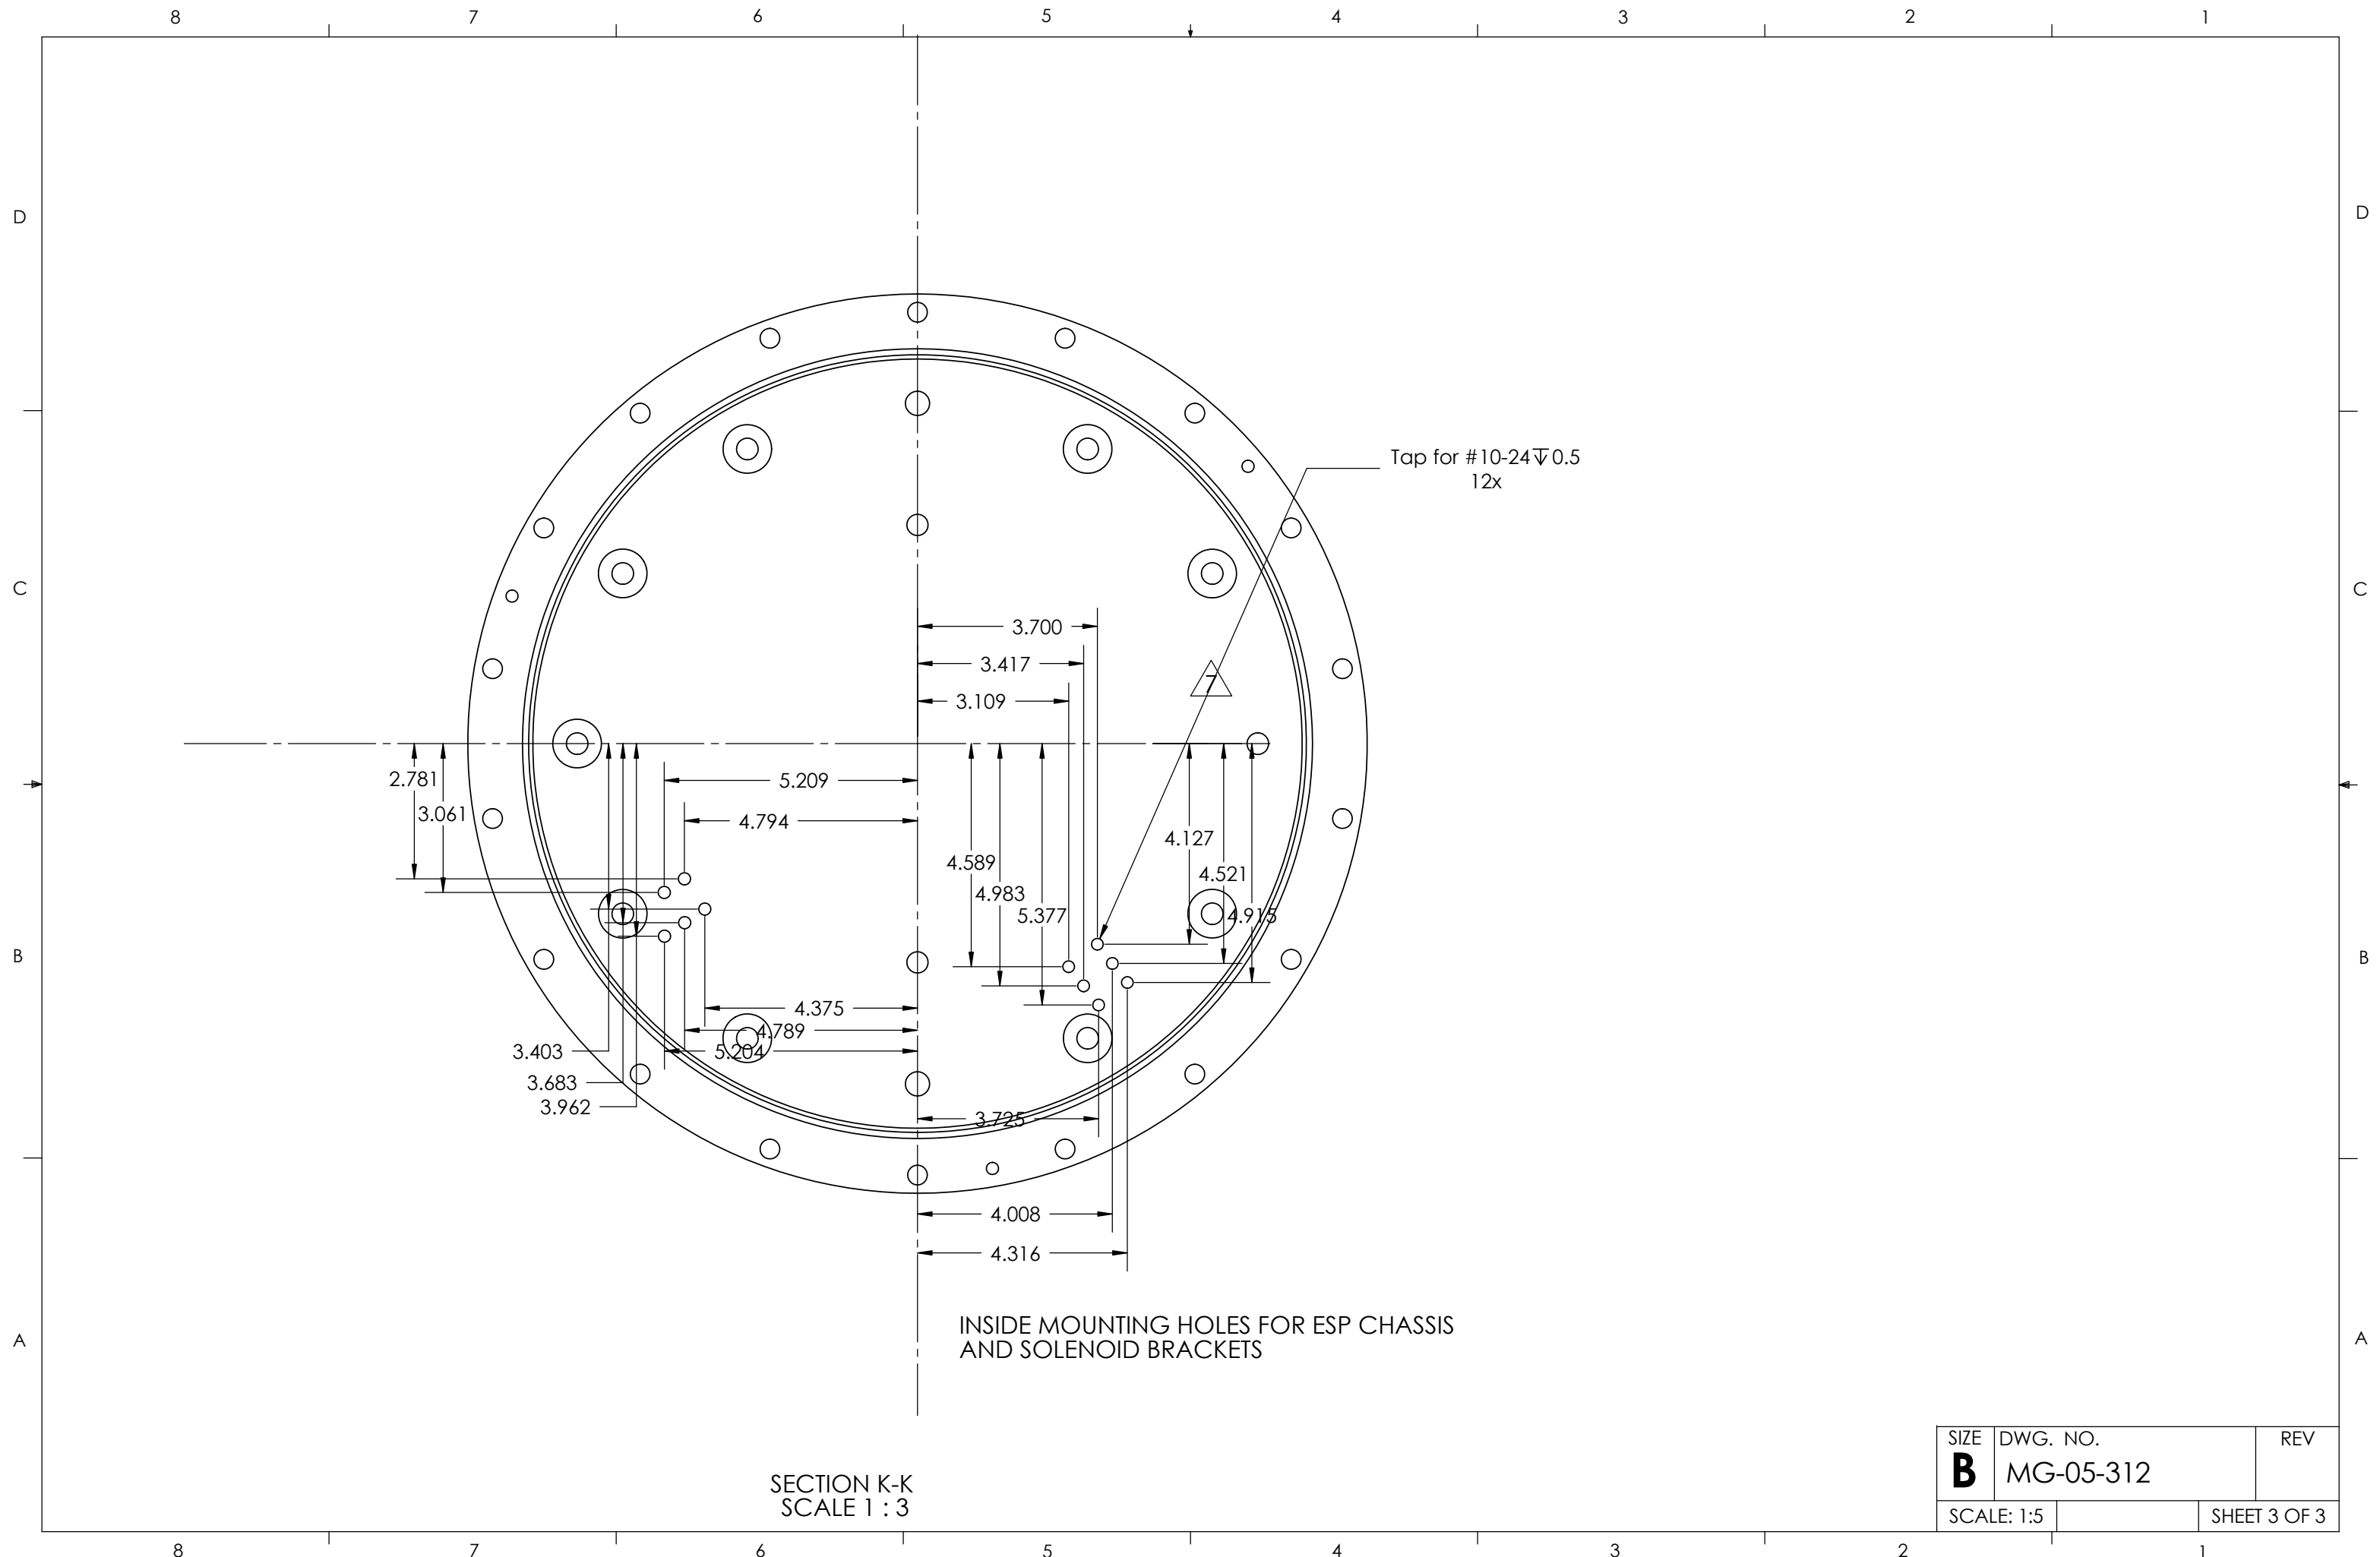

SECTION K-K
SCALE 1 : 3

SIZE B	DWG. NO. MG-05-312	REV
SCALE: 1:5		SHEET 3 OF 3