


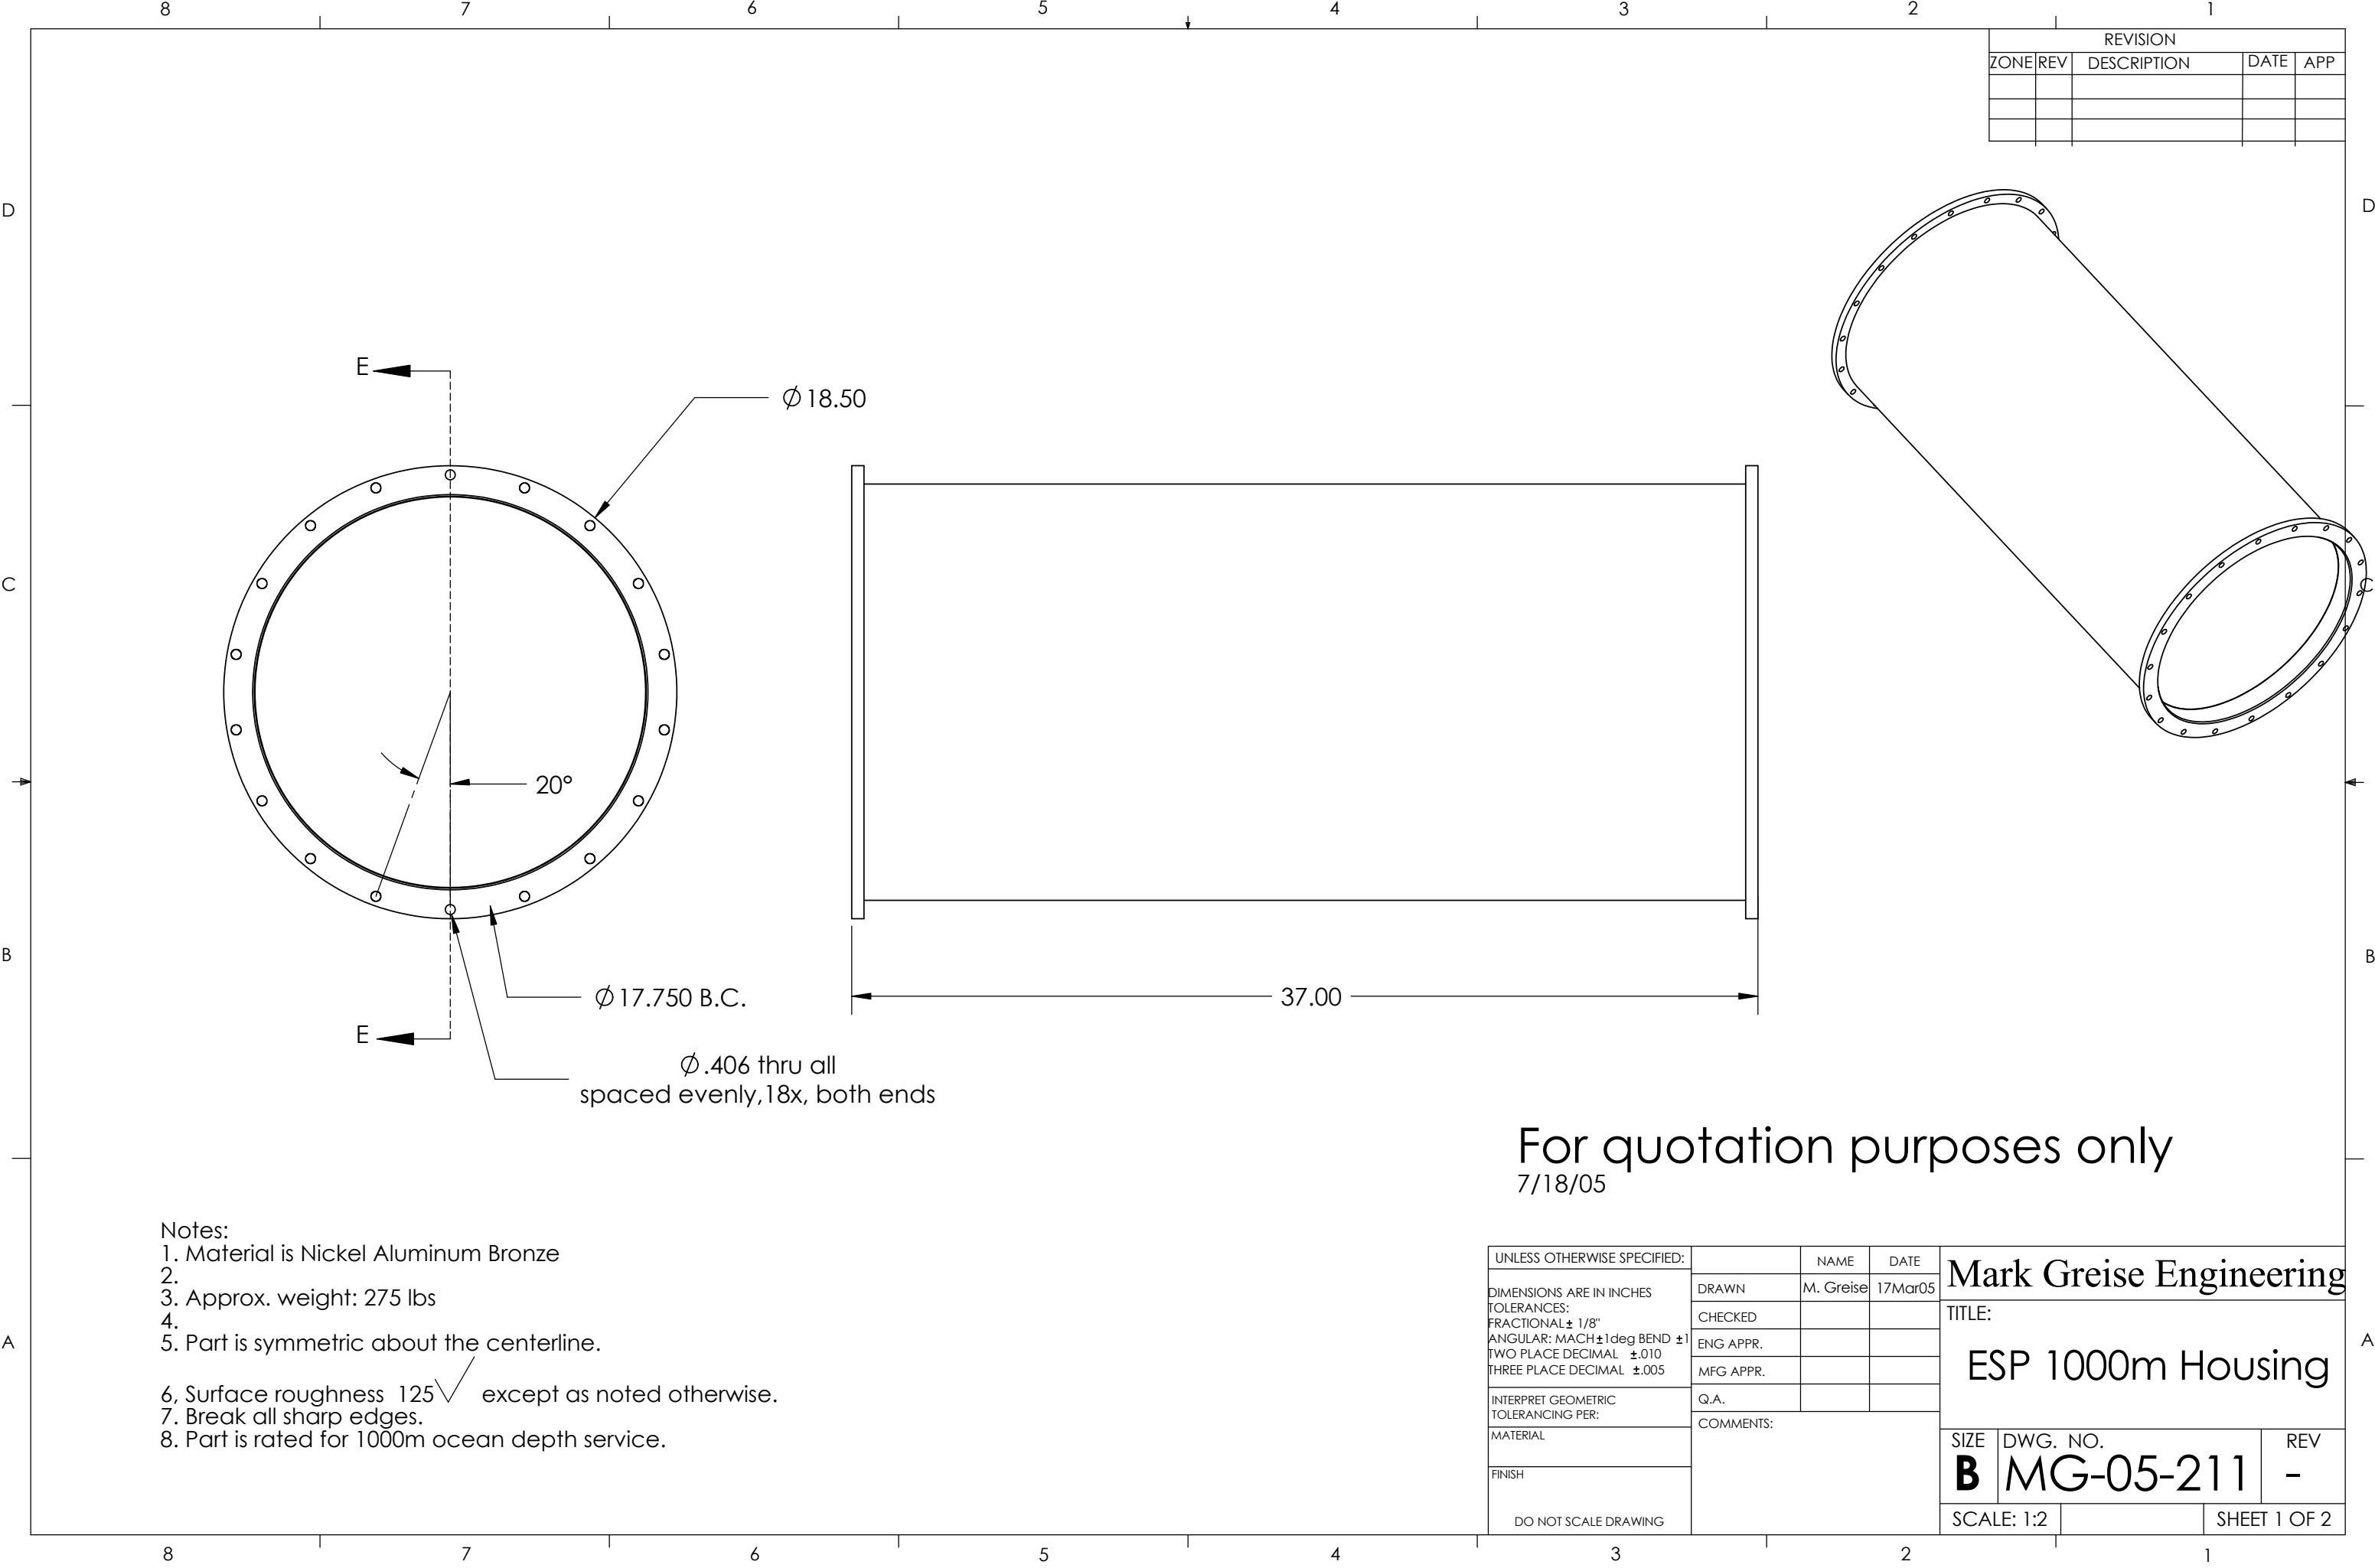


REVISION				
ZONE	REV	DESCRIPTION	DATE	APP

- Notes:
1. Material is Nickel Aluminum Bronze
 - 2.
 3. Approx. weight: 275 lbs
 - 4.
 5. Part is symmetric about the centerline.
 6. Surface roughness 125 $\sqrt{\hspace{1.5em}}$ except as noted otherwise.
 7. Break all sharp edges.
 8. Part is rated for 1000m ocean depth service.

For quotation purposes only
7/18/05

UNLESS OTHERWISE SPECIFIED:		NAME	DATE	Mark Greise Engineering	
DIMENSIONS ARE IN INCHES TOLERANCES: FRACTIONAL $\pm 1/8"$ ANGULAR: MACH ± 1 deg BEND ± 1 TWO PLACE DECIMAL $\pm .010$ THREE PLACE DECIMAL $\pm .005$		DRAWN	M. Greise 17Mar05		
		CHECKED		TITLE: ESP 1000m Housing	
		ENG APPR.			
INTERPRET GEOMETRIC TOLERANCING PER:		MFG APPR.			
MATERIAL		Q.A.		SIZE DWG. NO. REV	
FINISH		COMMENTS:			
DO NOT SCALE DRAWING					
				SCALE: 1:2	SHEET 1 OF 2

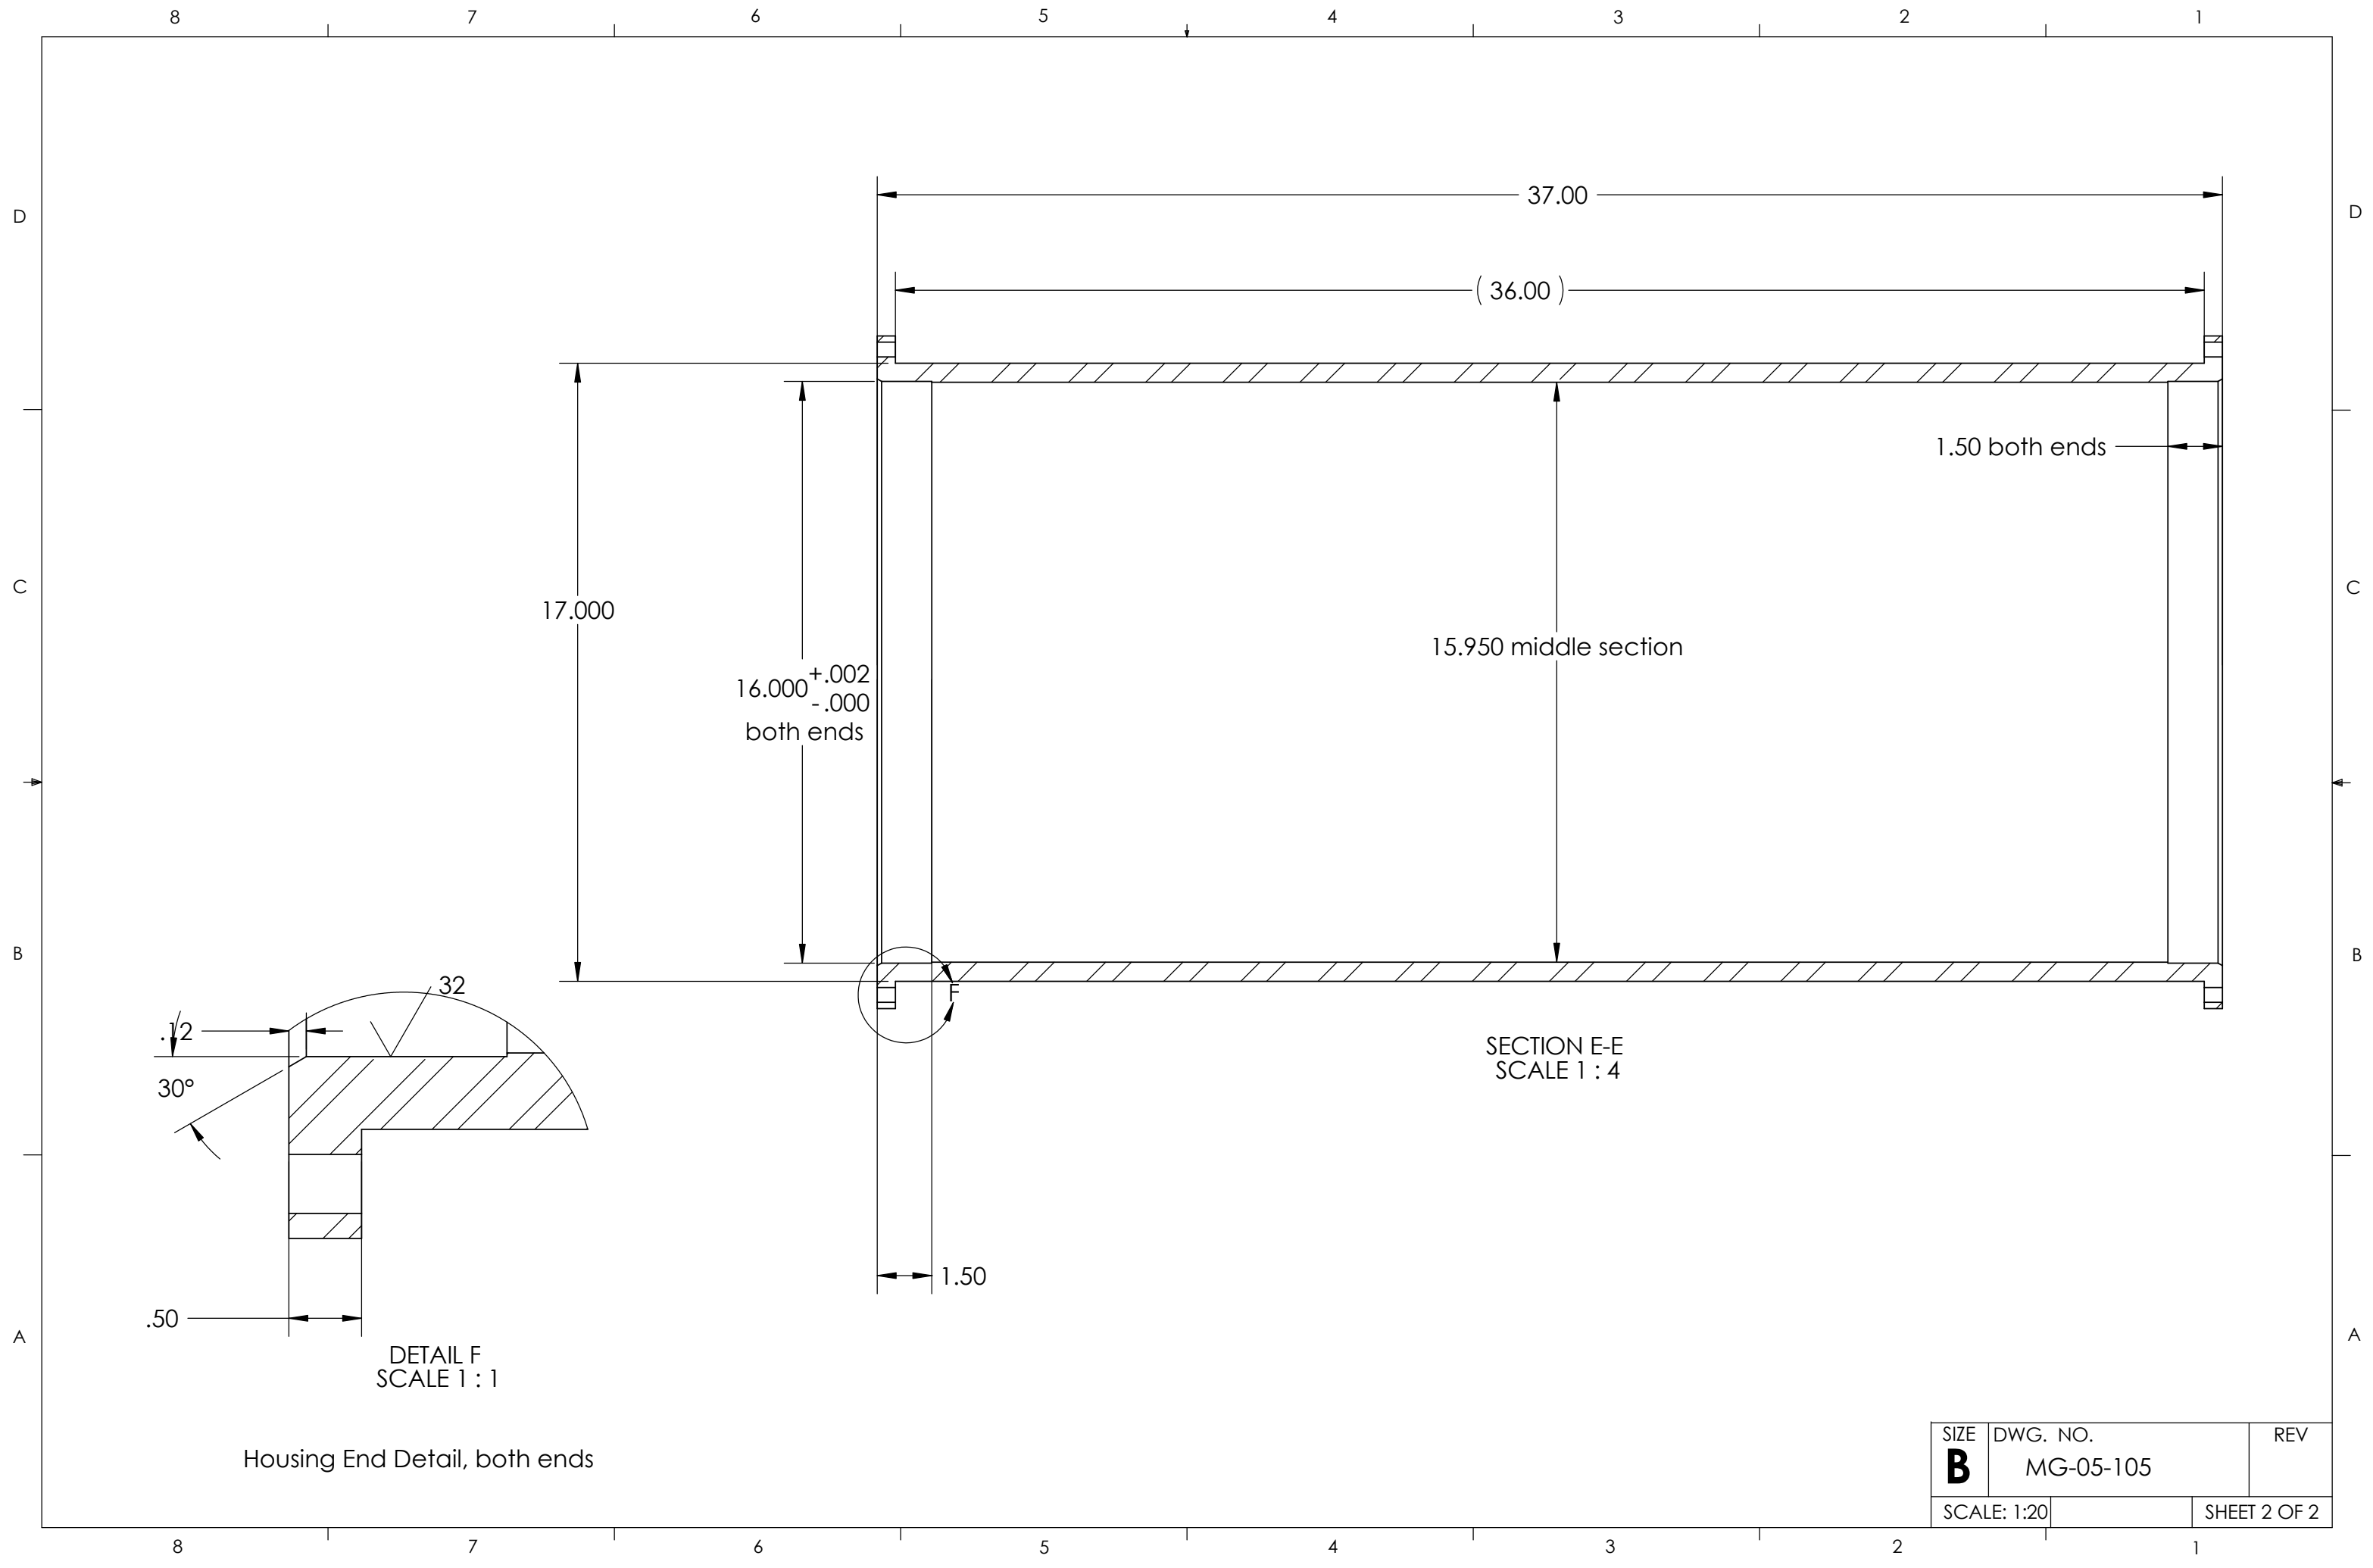

Housing End Detail, both ends

SIZE B	DWG. NO. MG-05-105	REV
SCALE: 1:20		SHEET 2 OF 2