



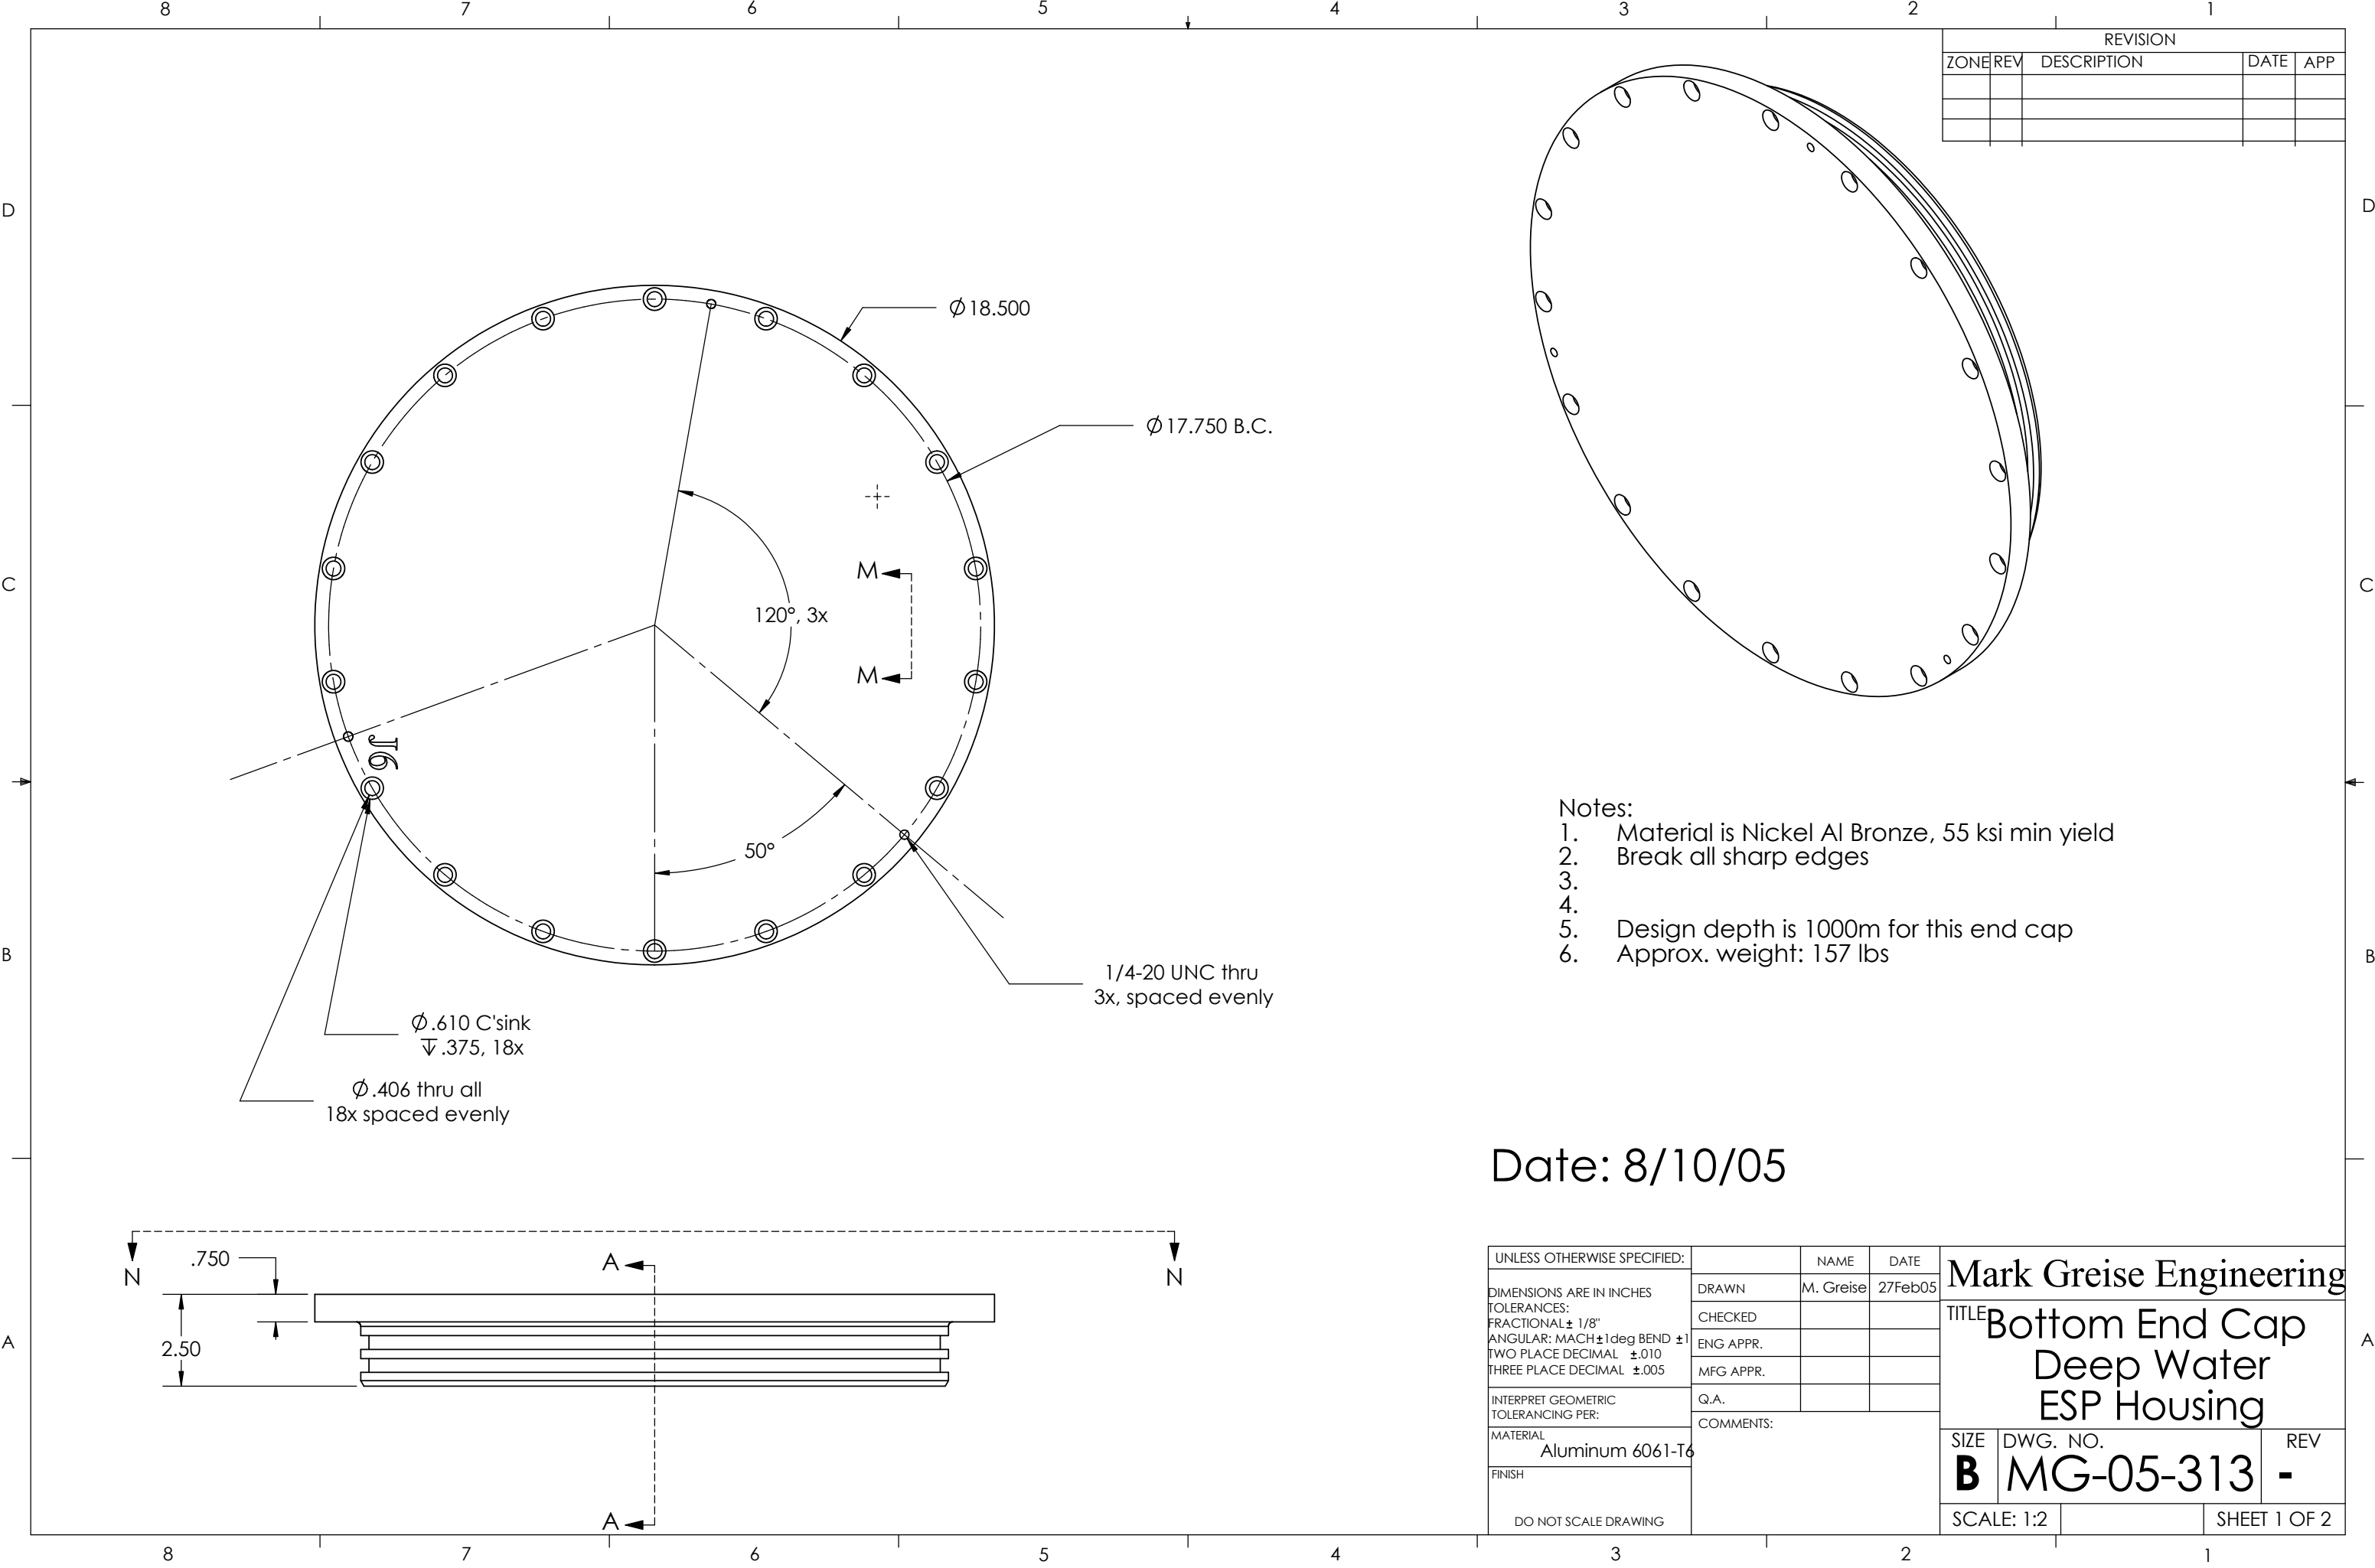

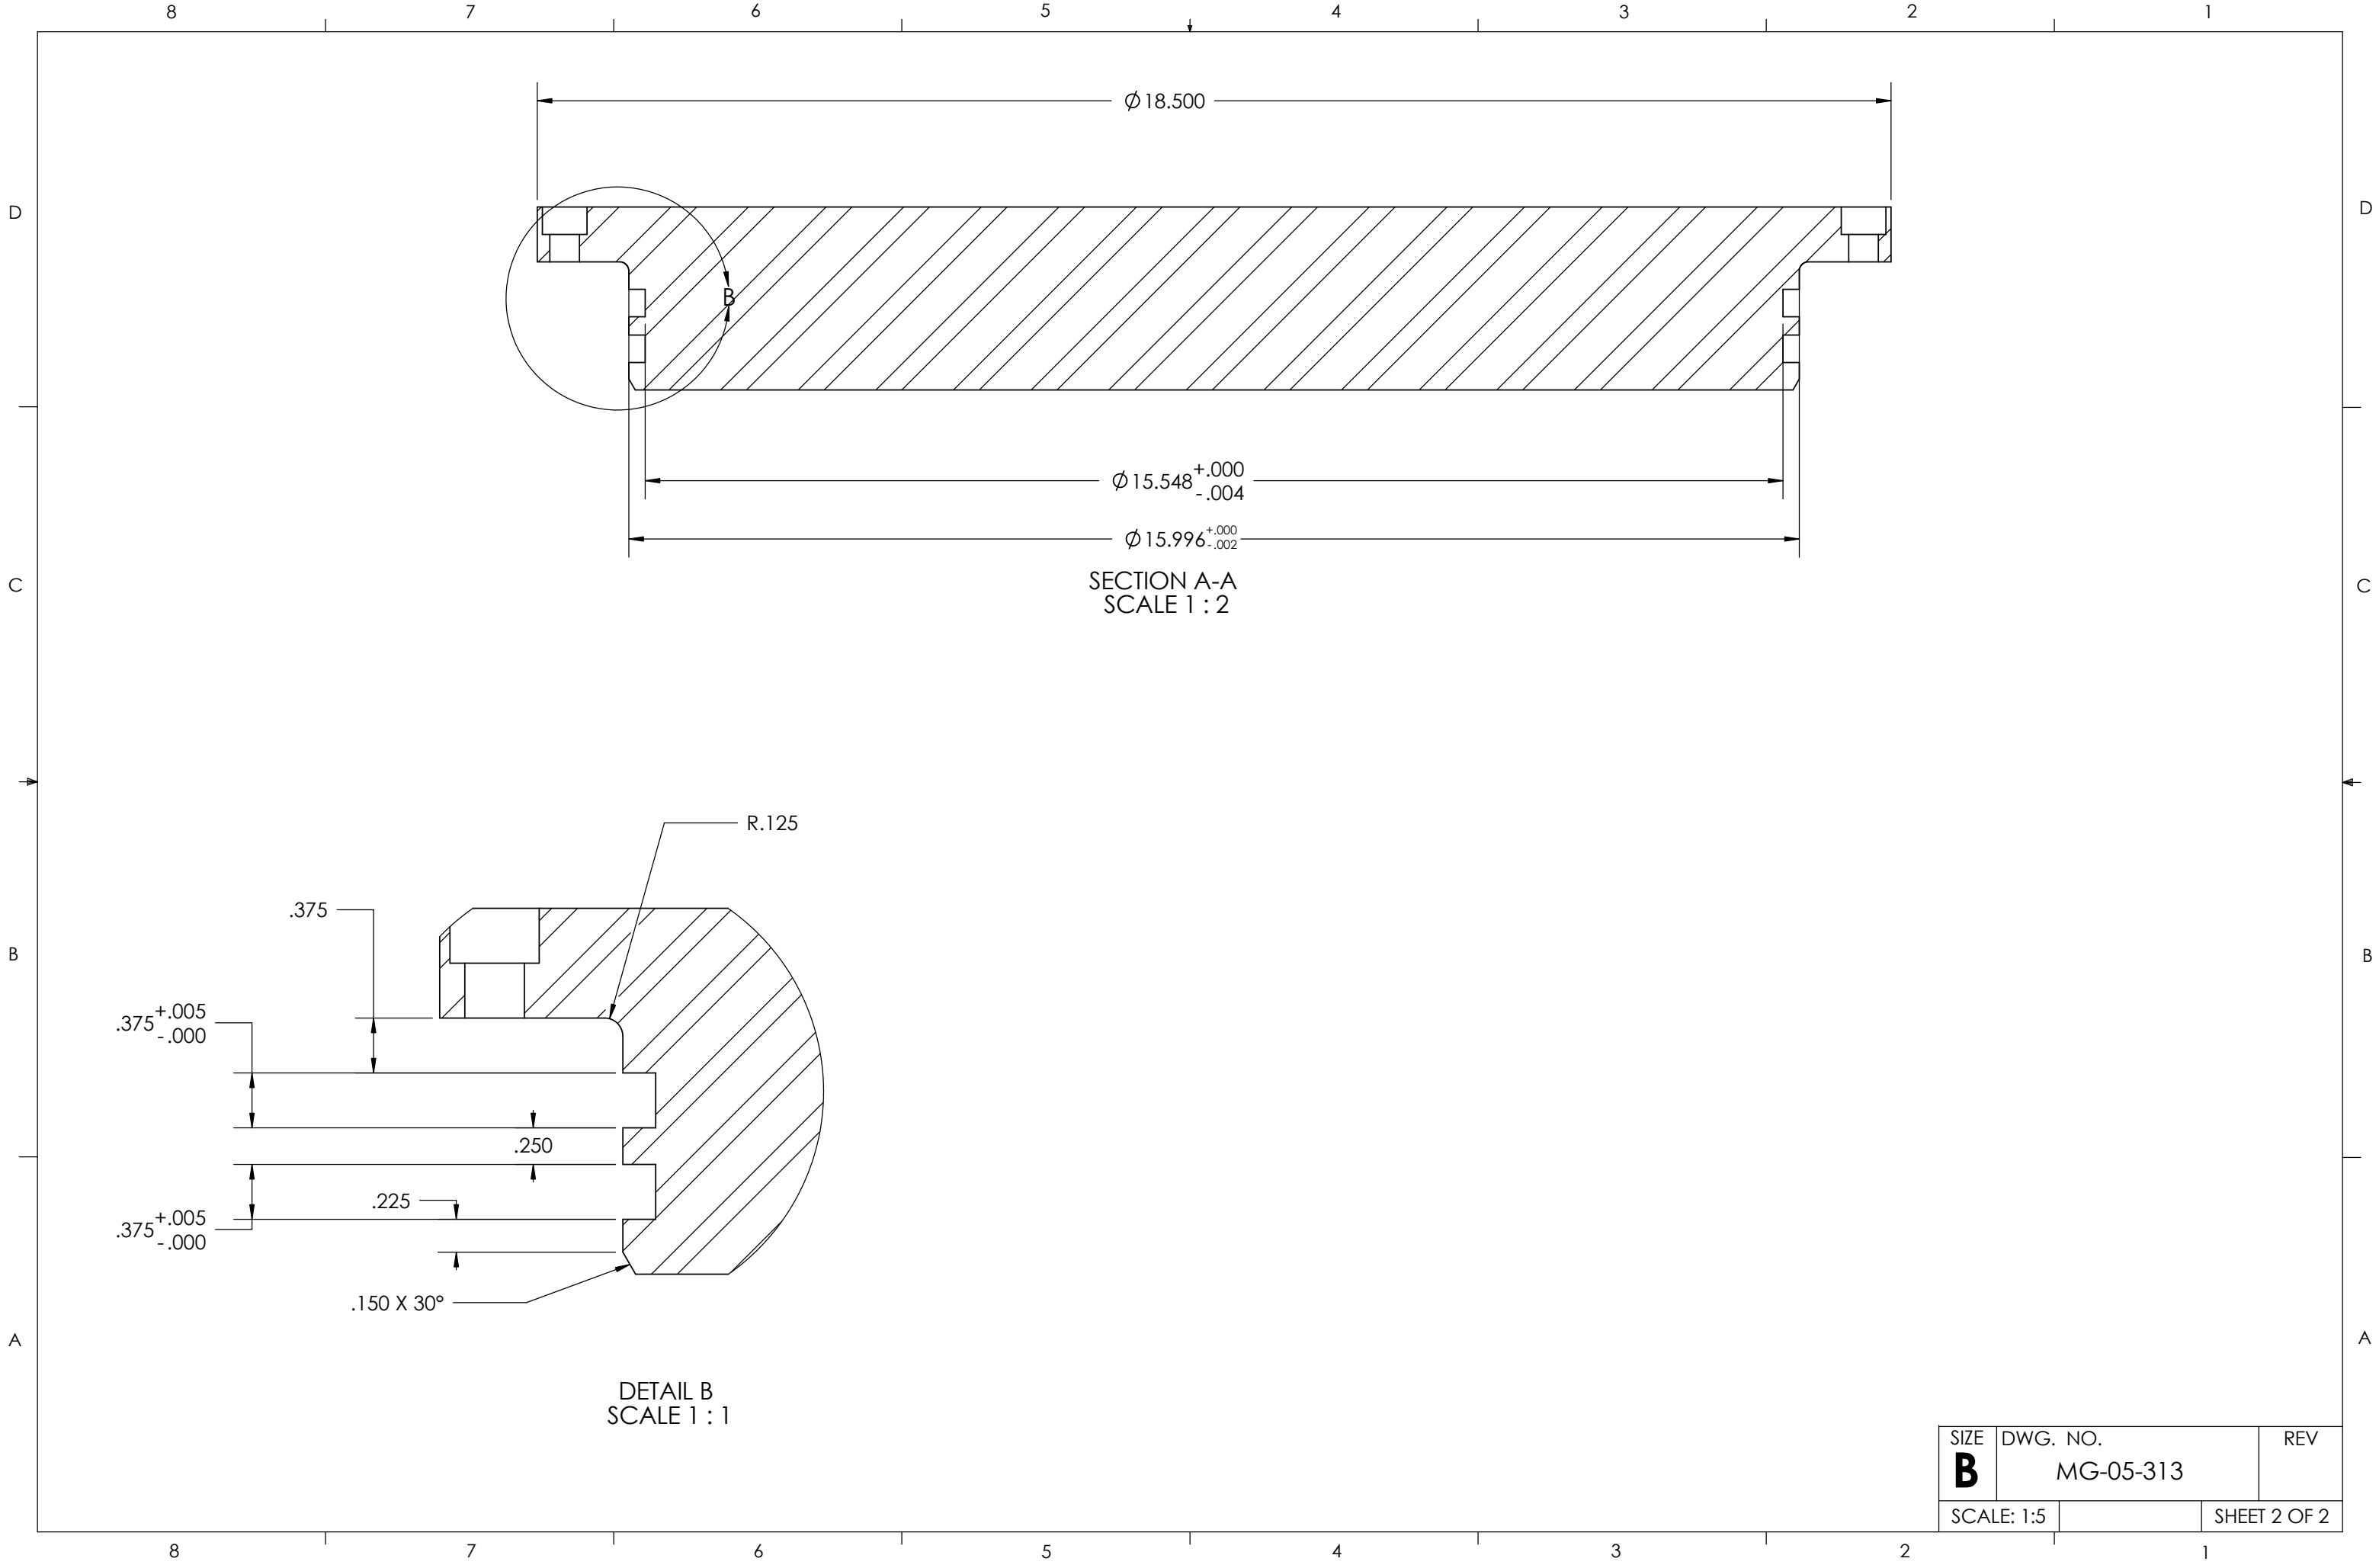

SIZE	DWG. NO.	REV
B	MG-05-313	
SCALE: 1:5		SHEET 2 OF 2