




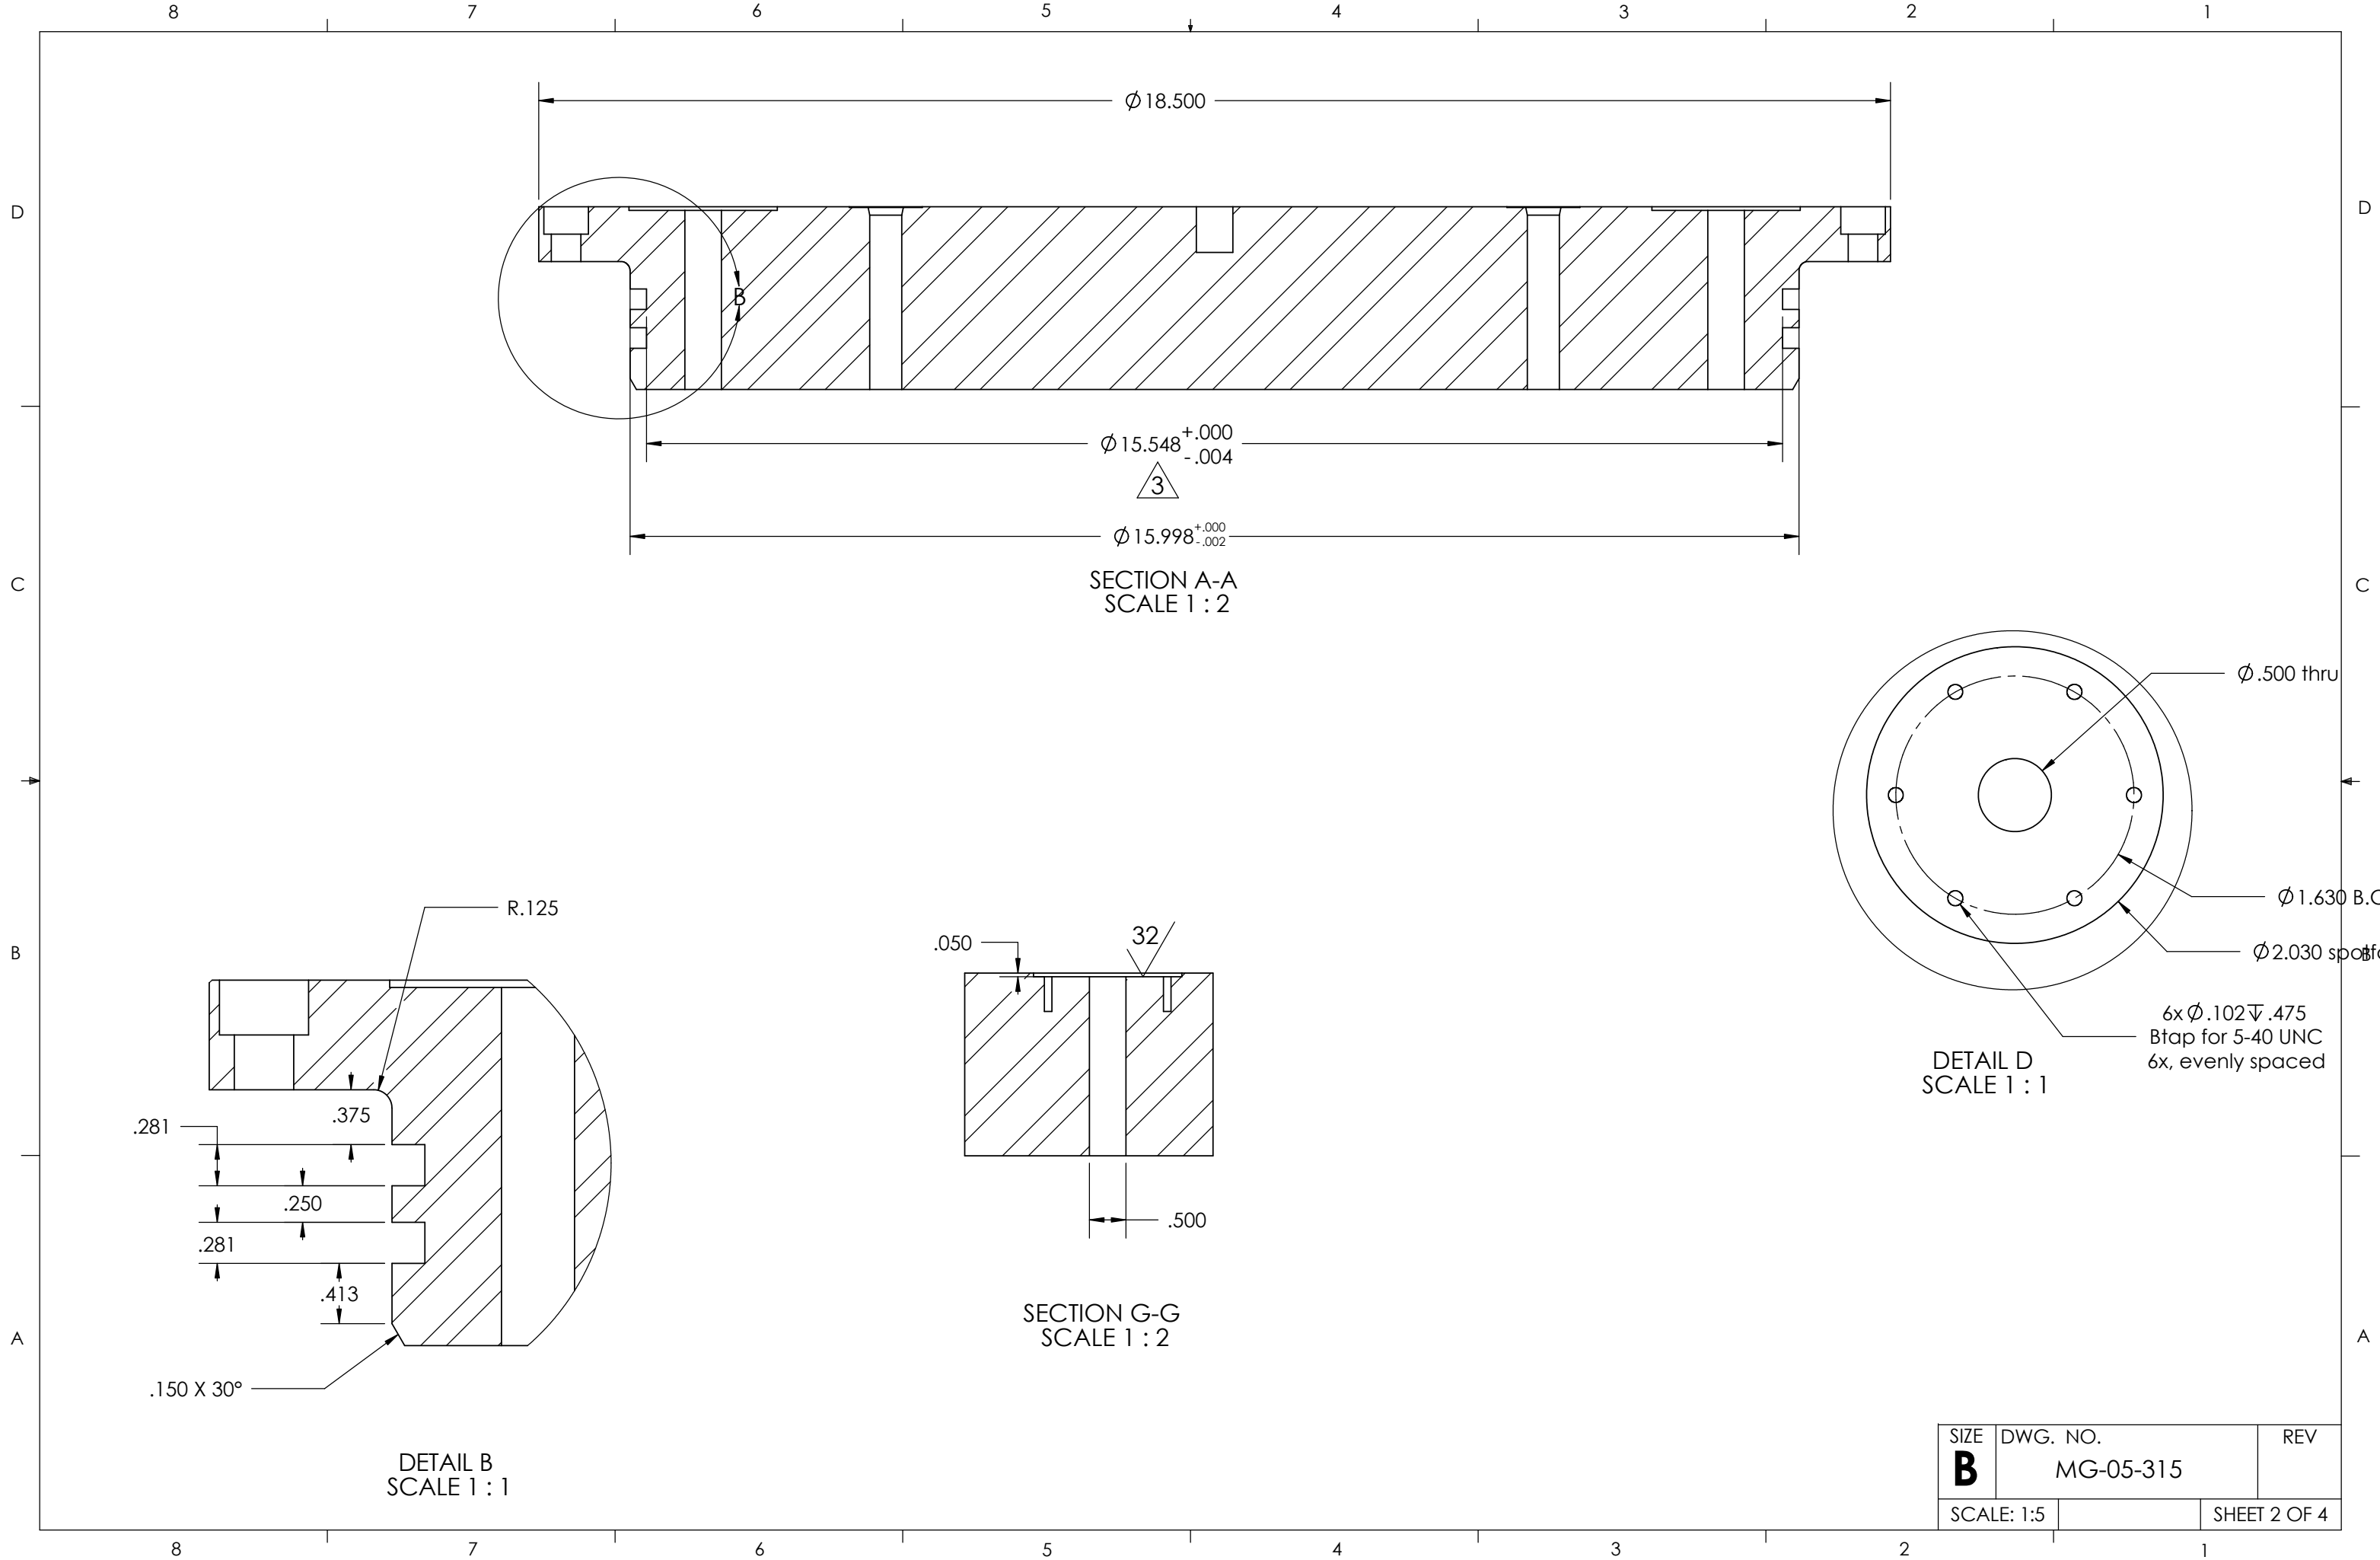

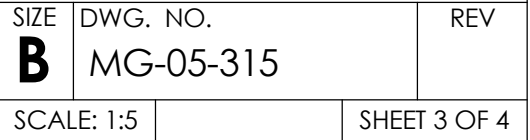

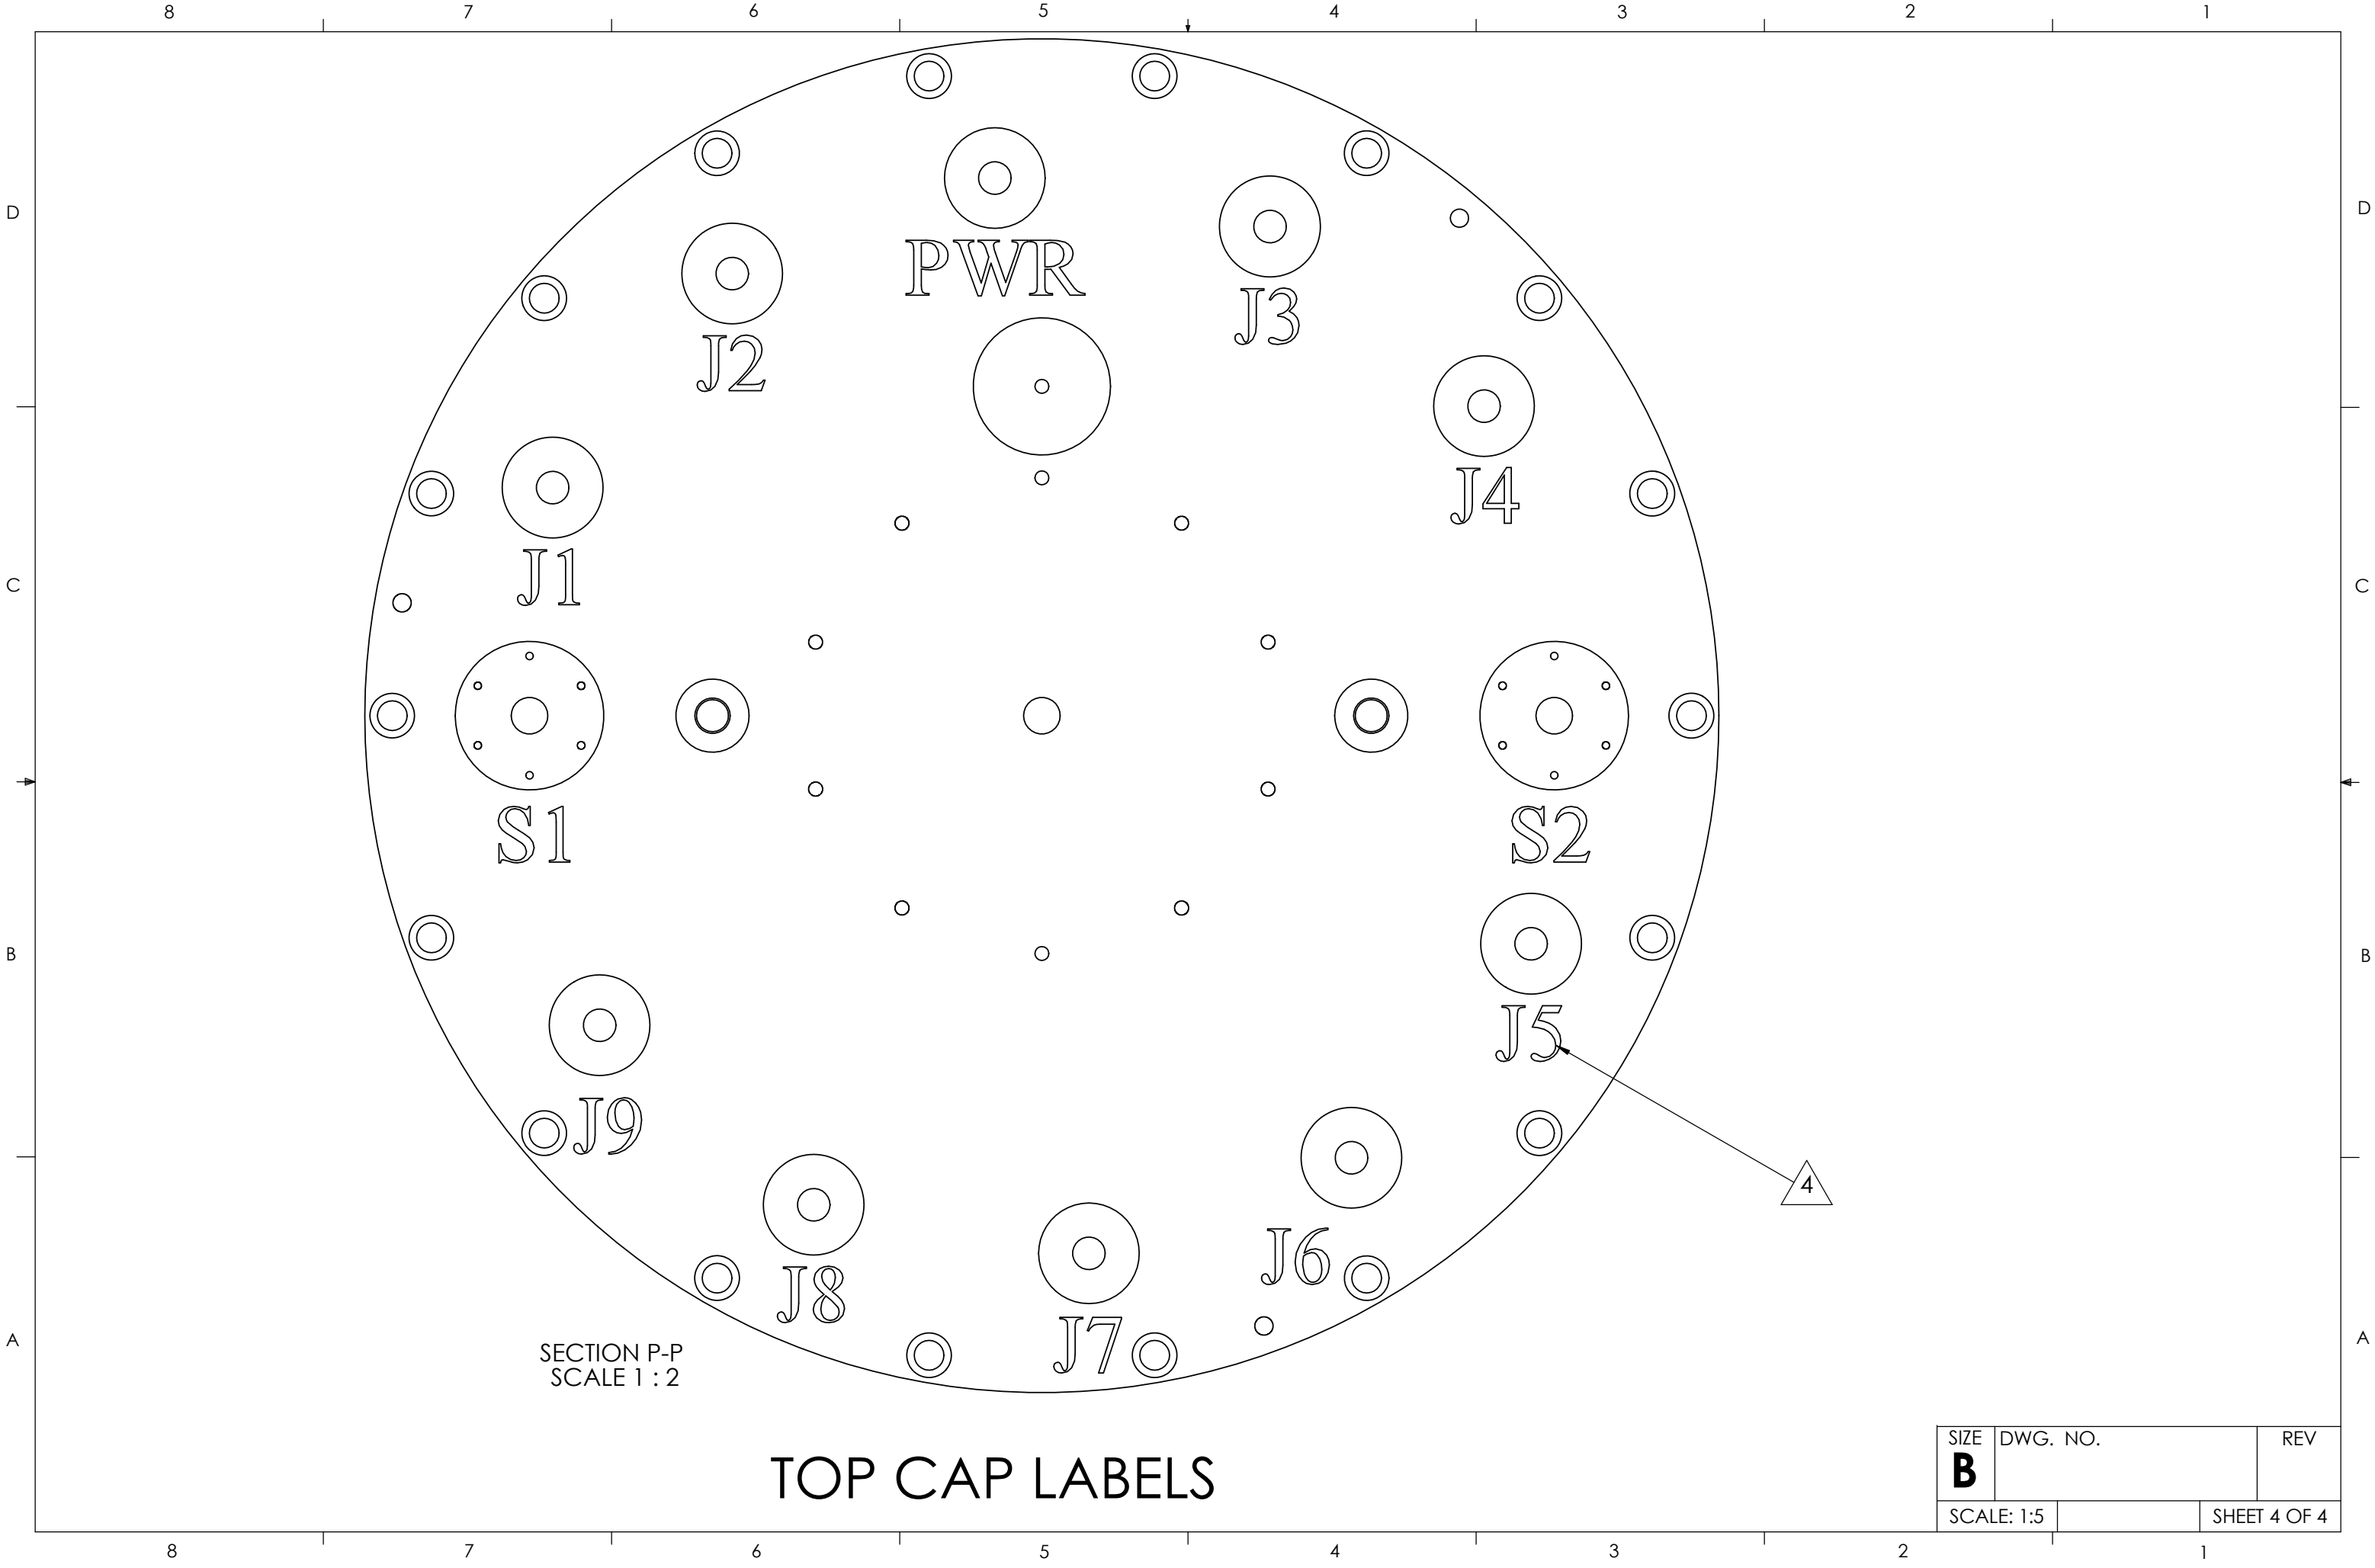

SIZE B	DWG. NO.	REV
SCALE: 1:5		SHEET 4 OF 4