




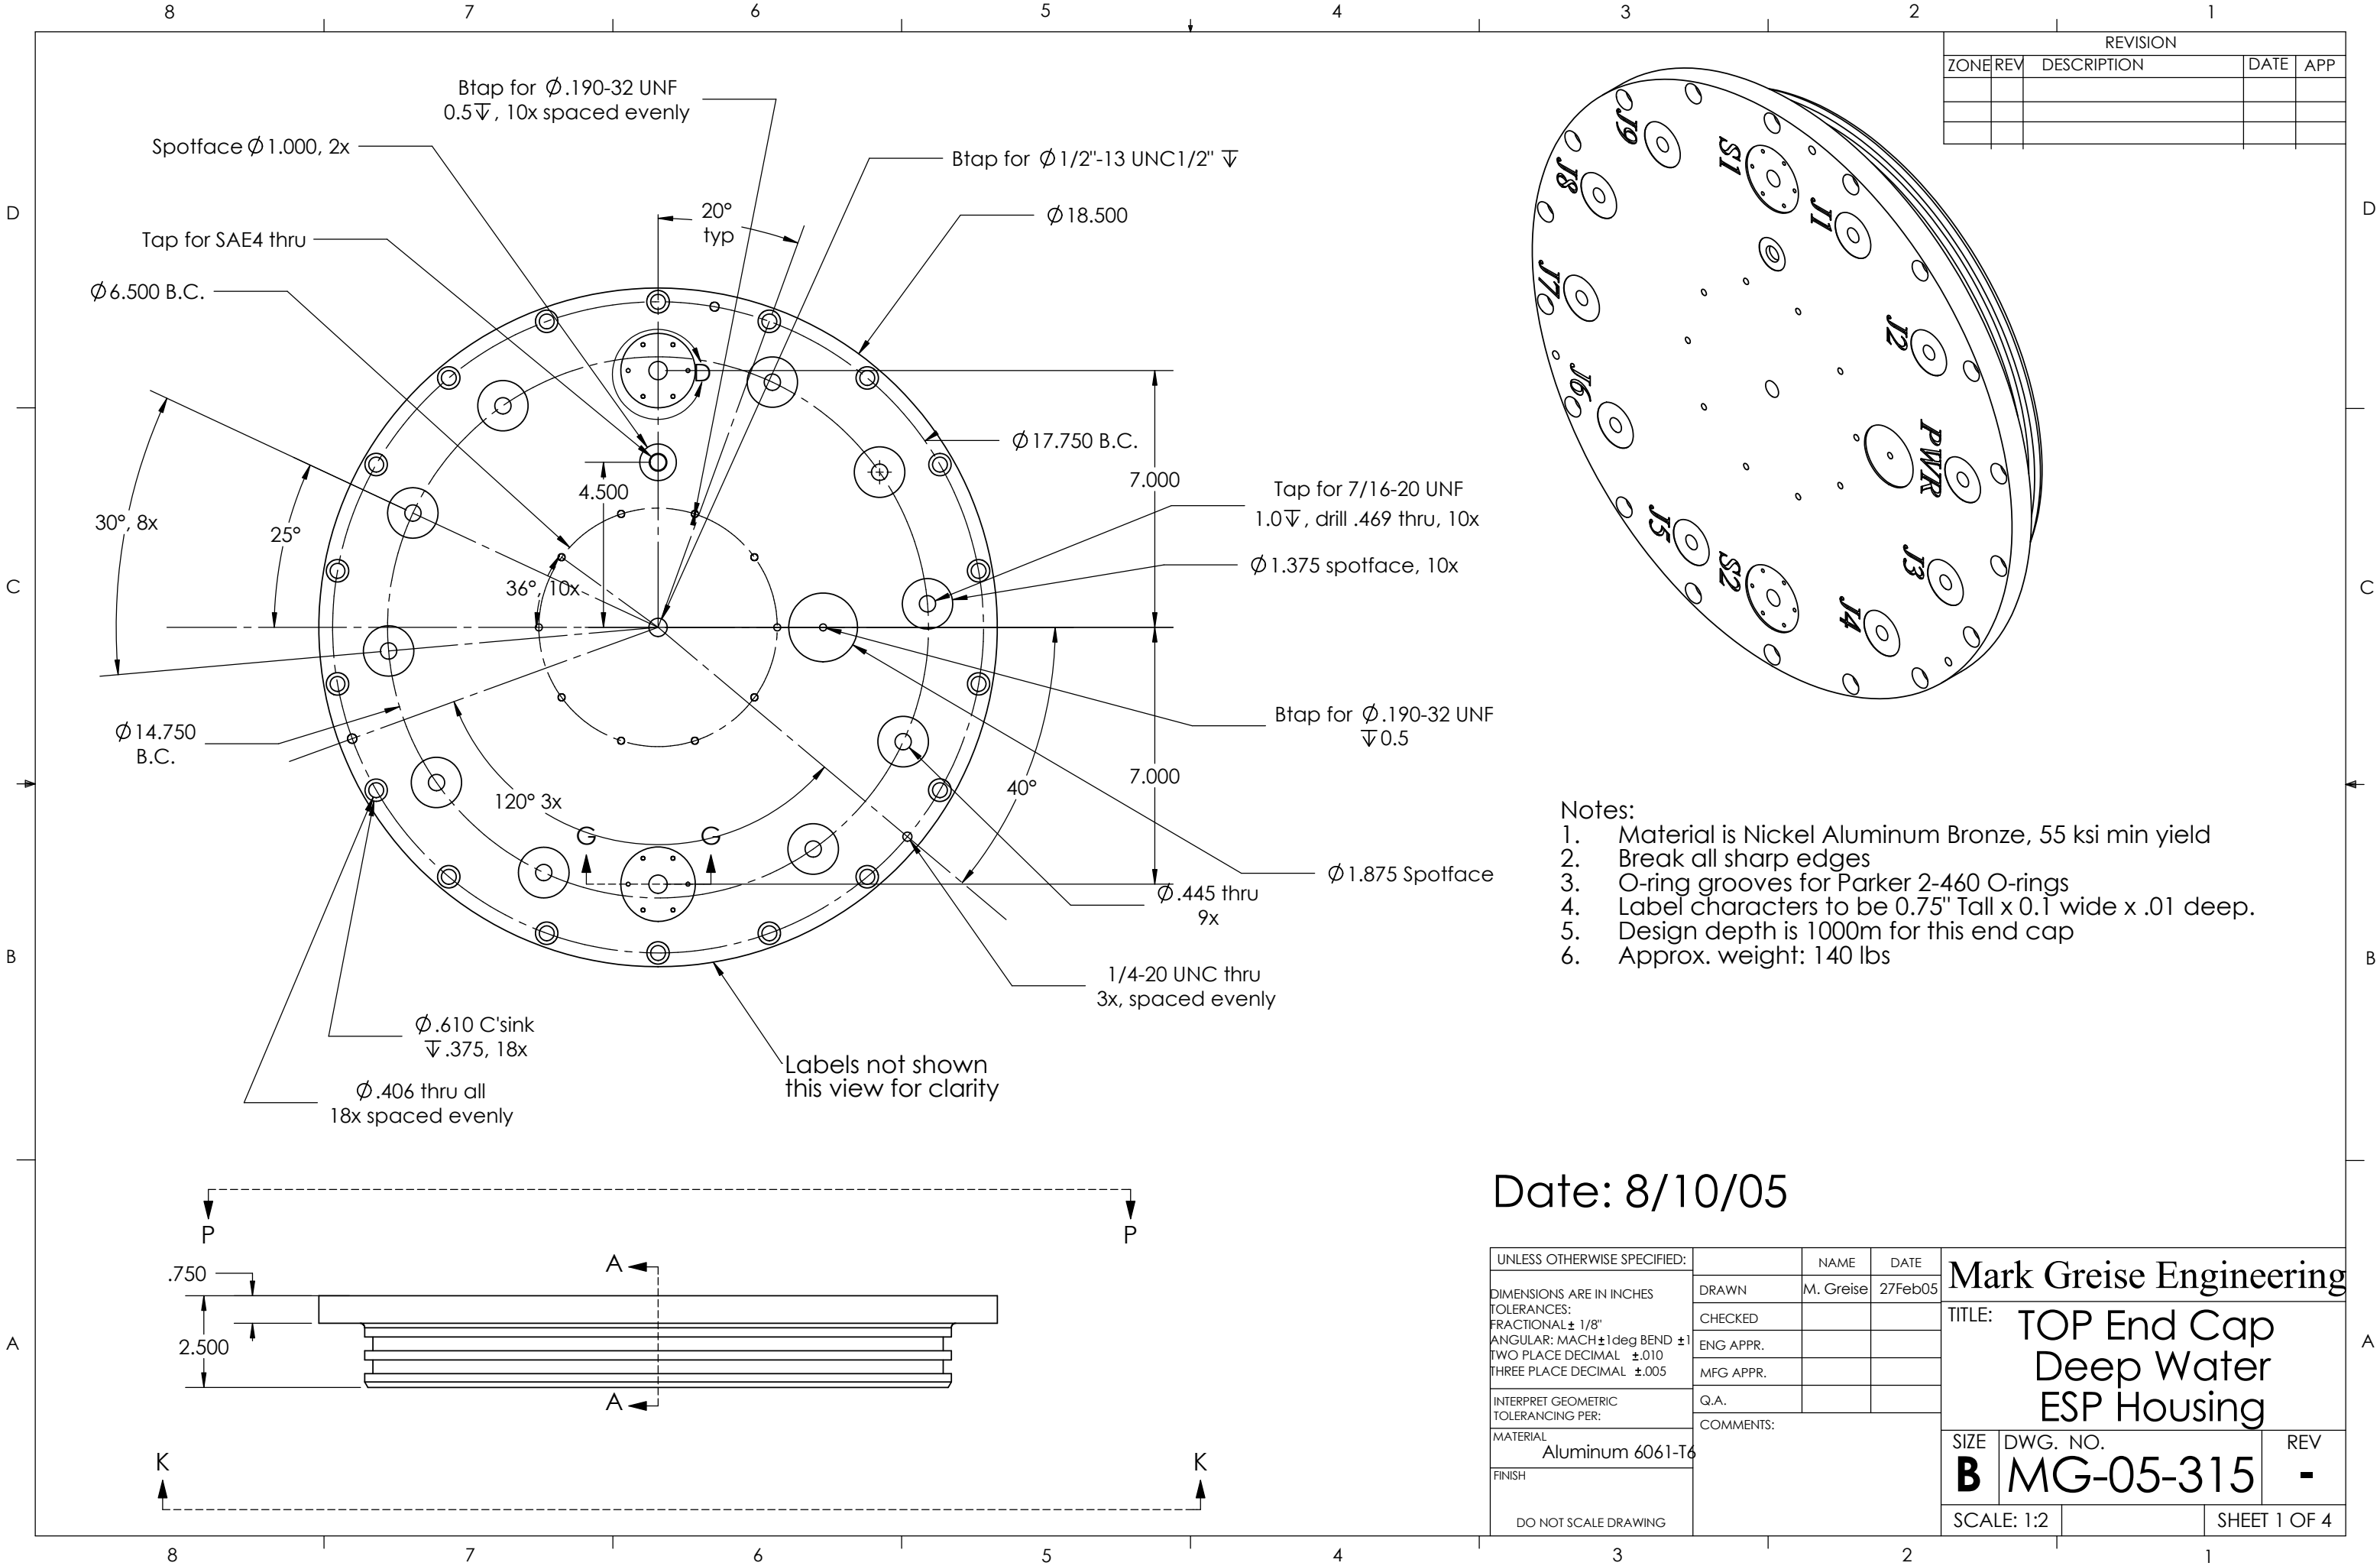


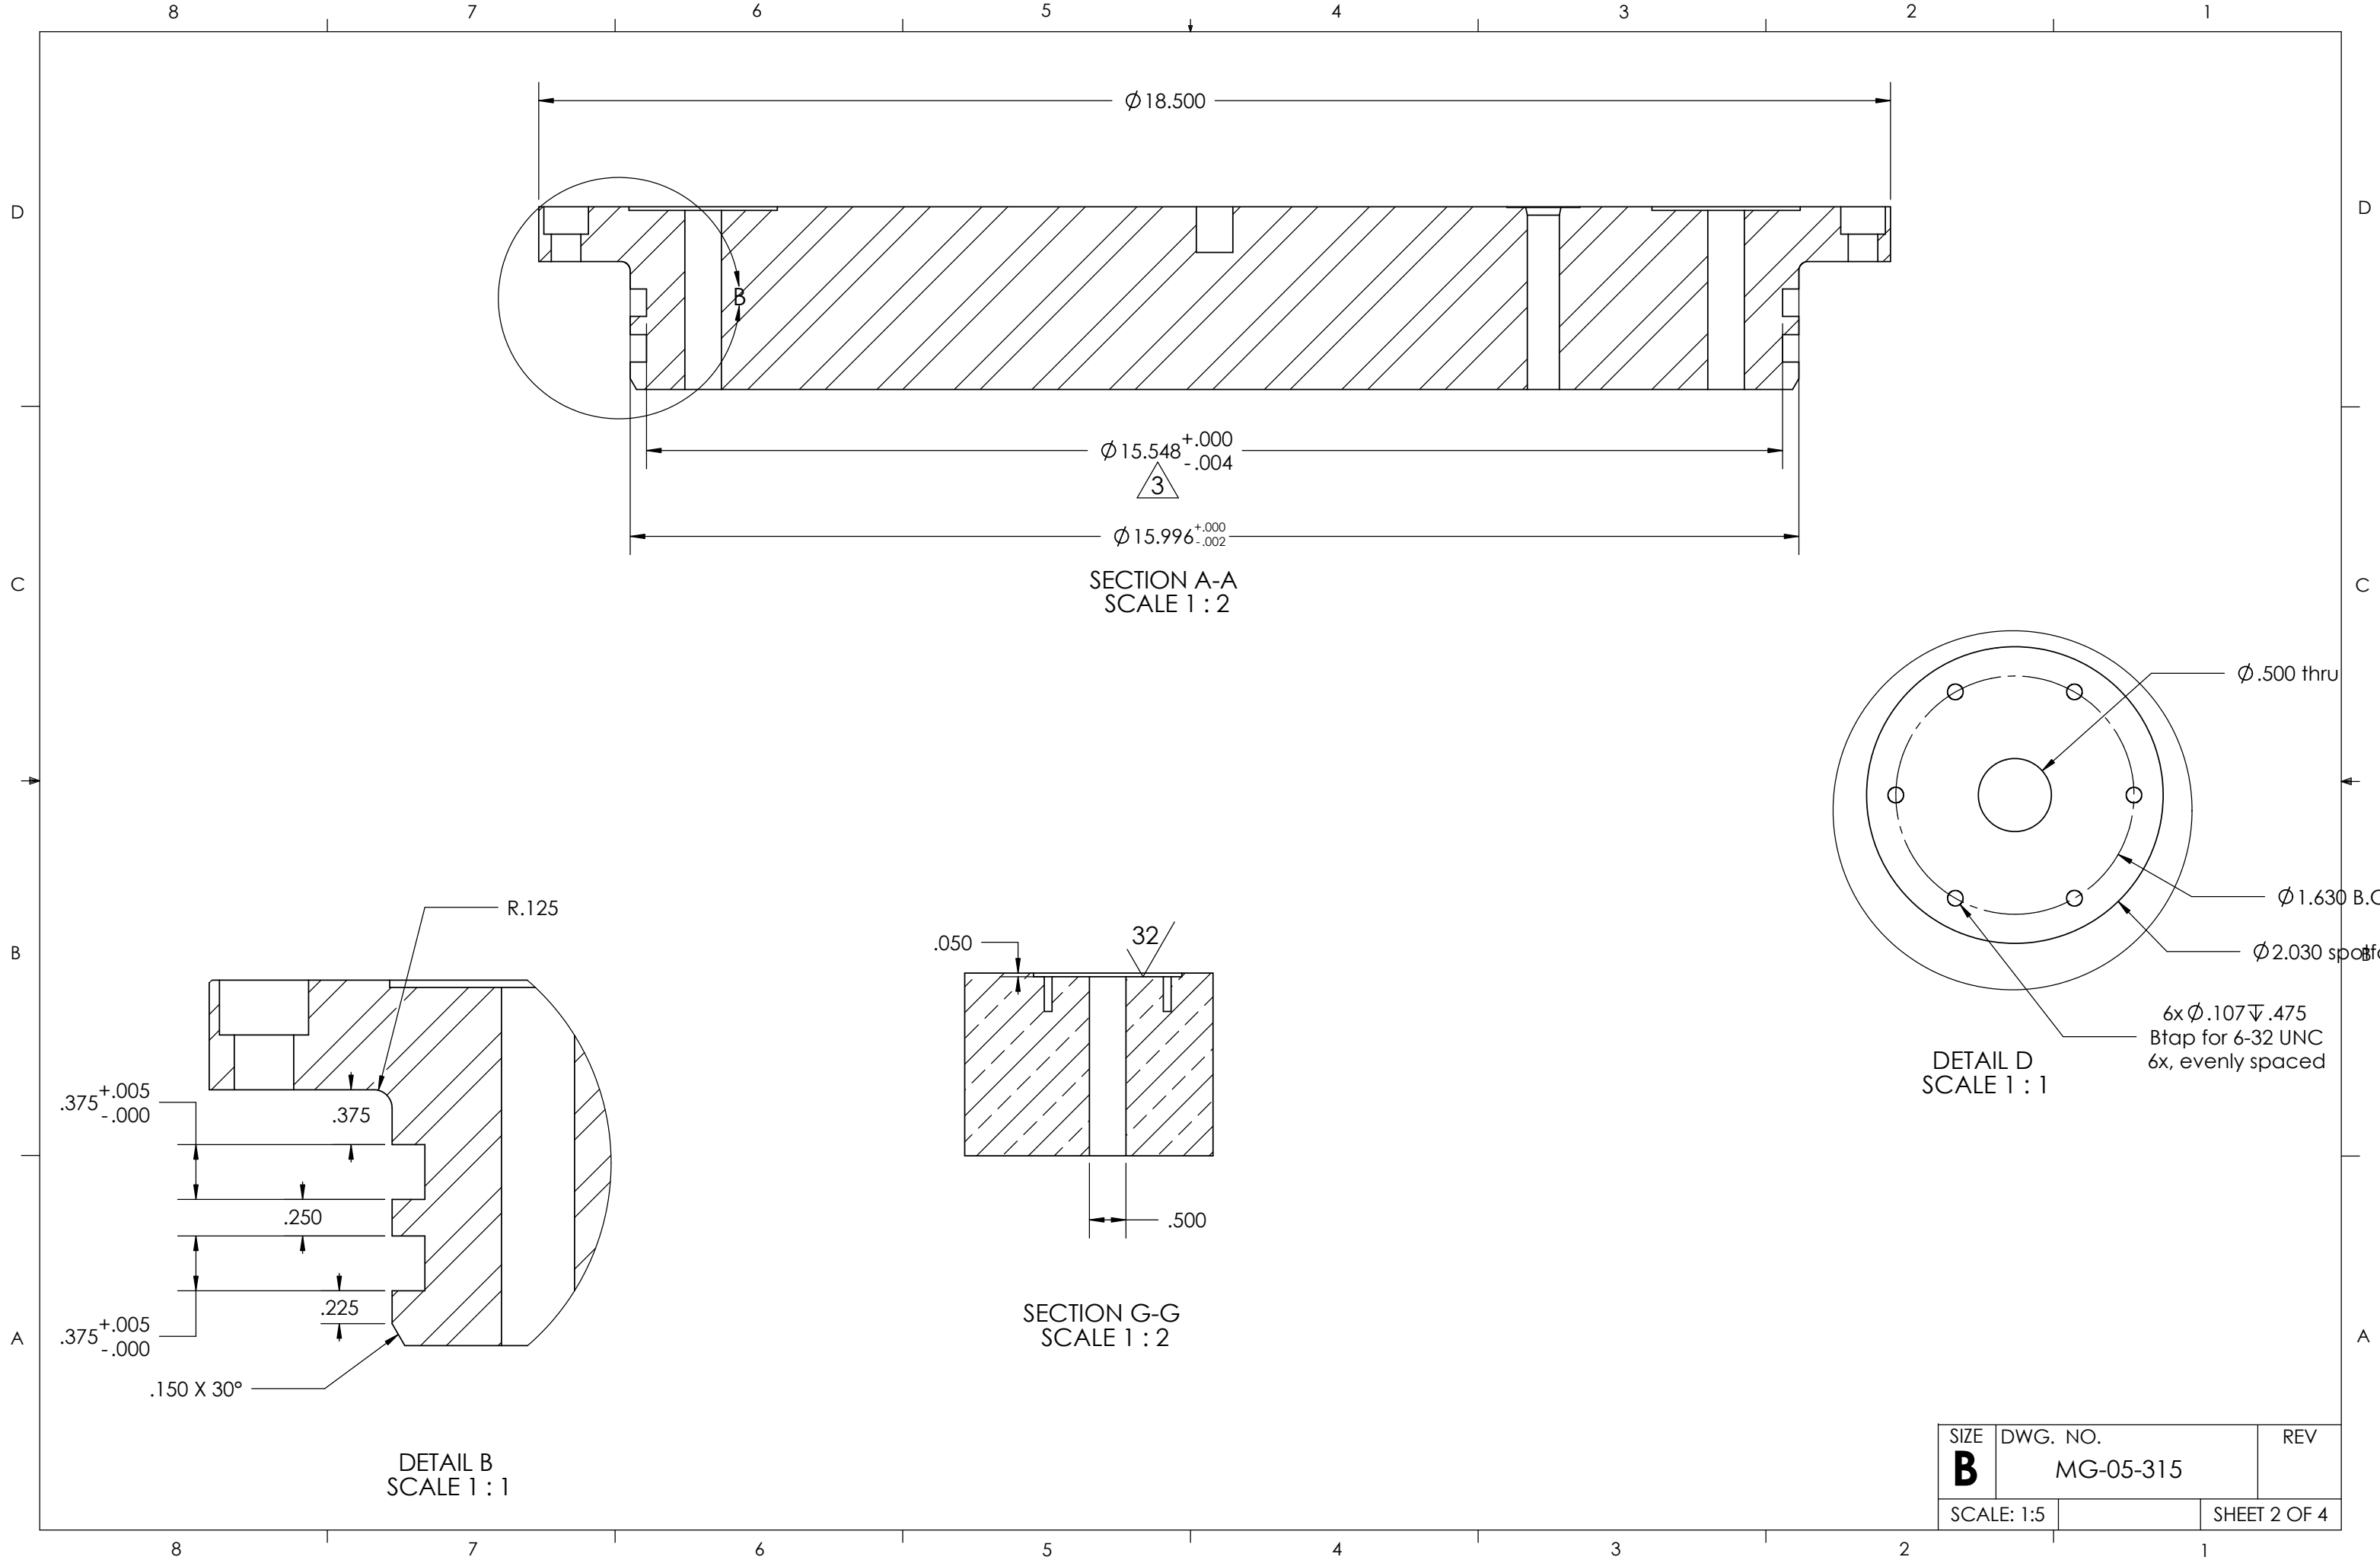

SIZE	DWG. NO.	REV
B	MG-05-315	
SCALE: 1:5		SHEET 2 OF 4

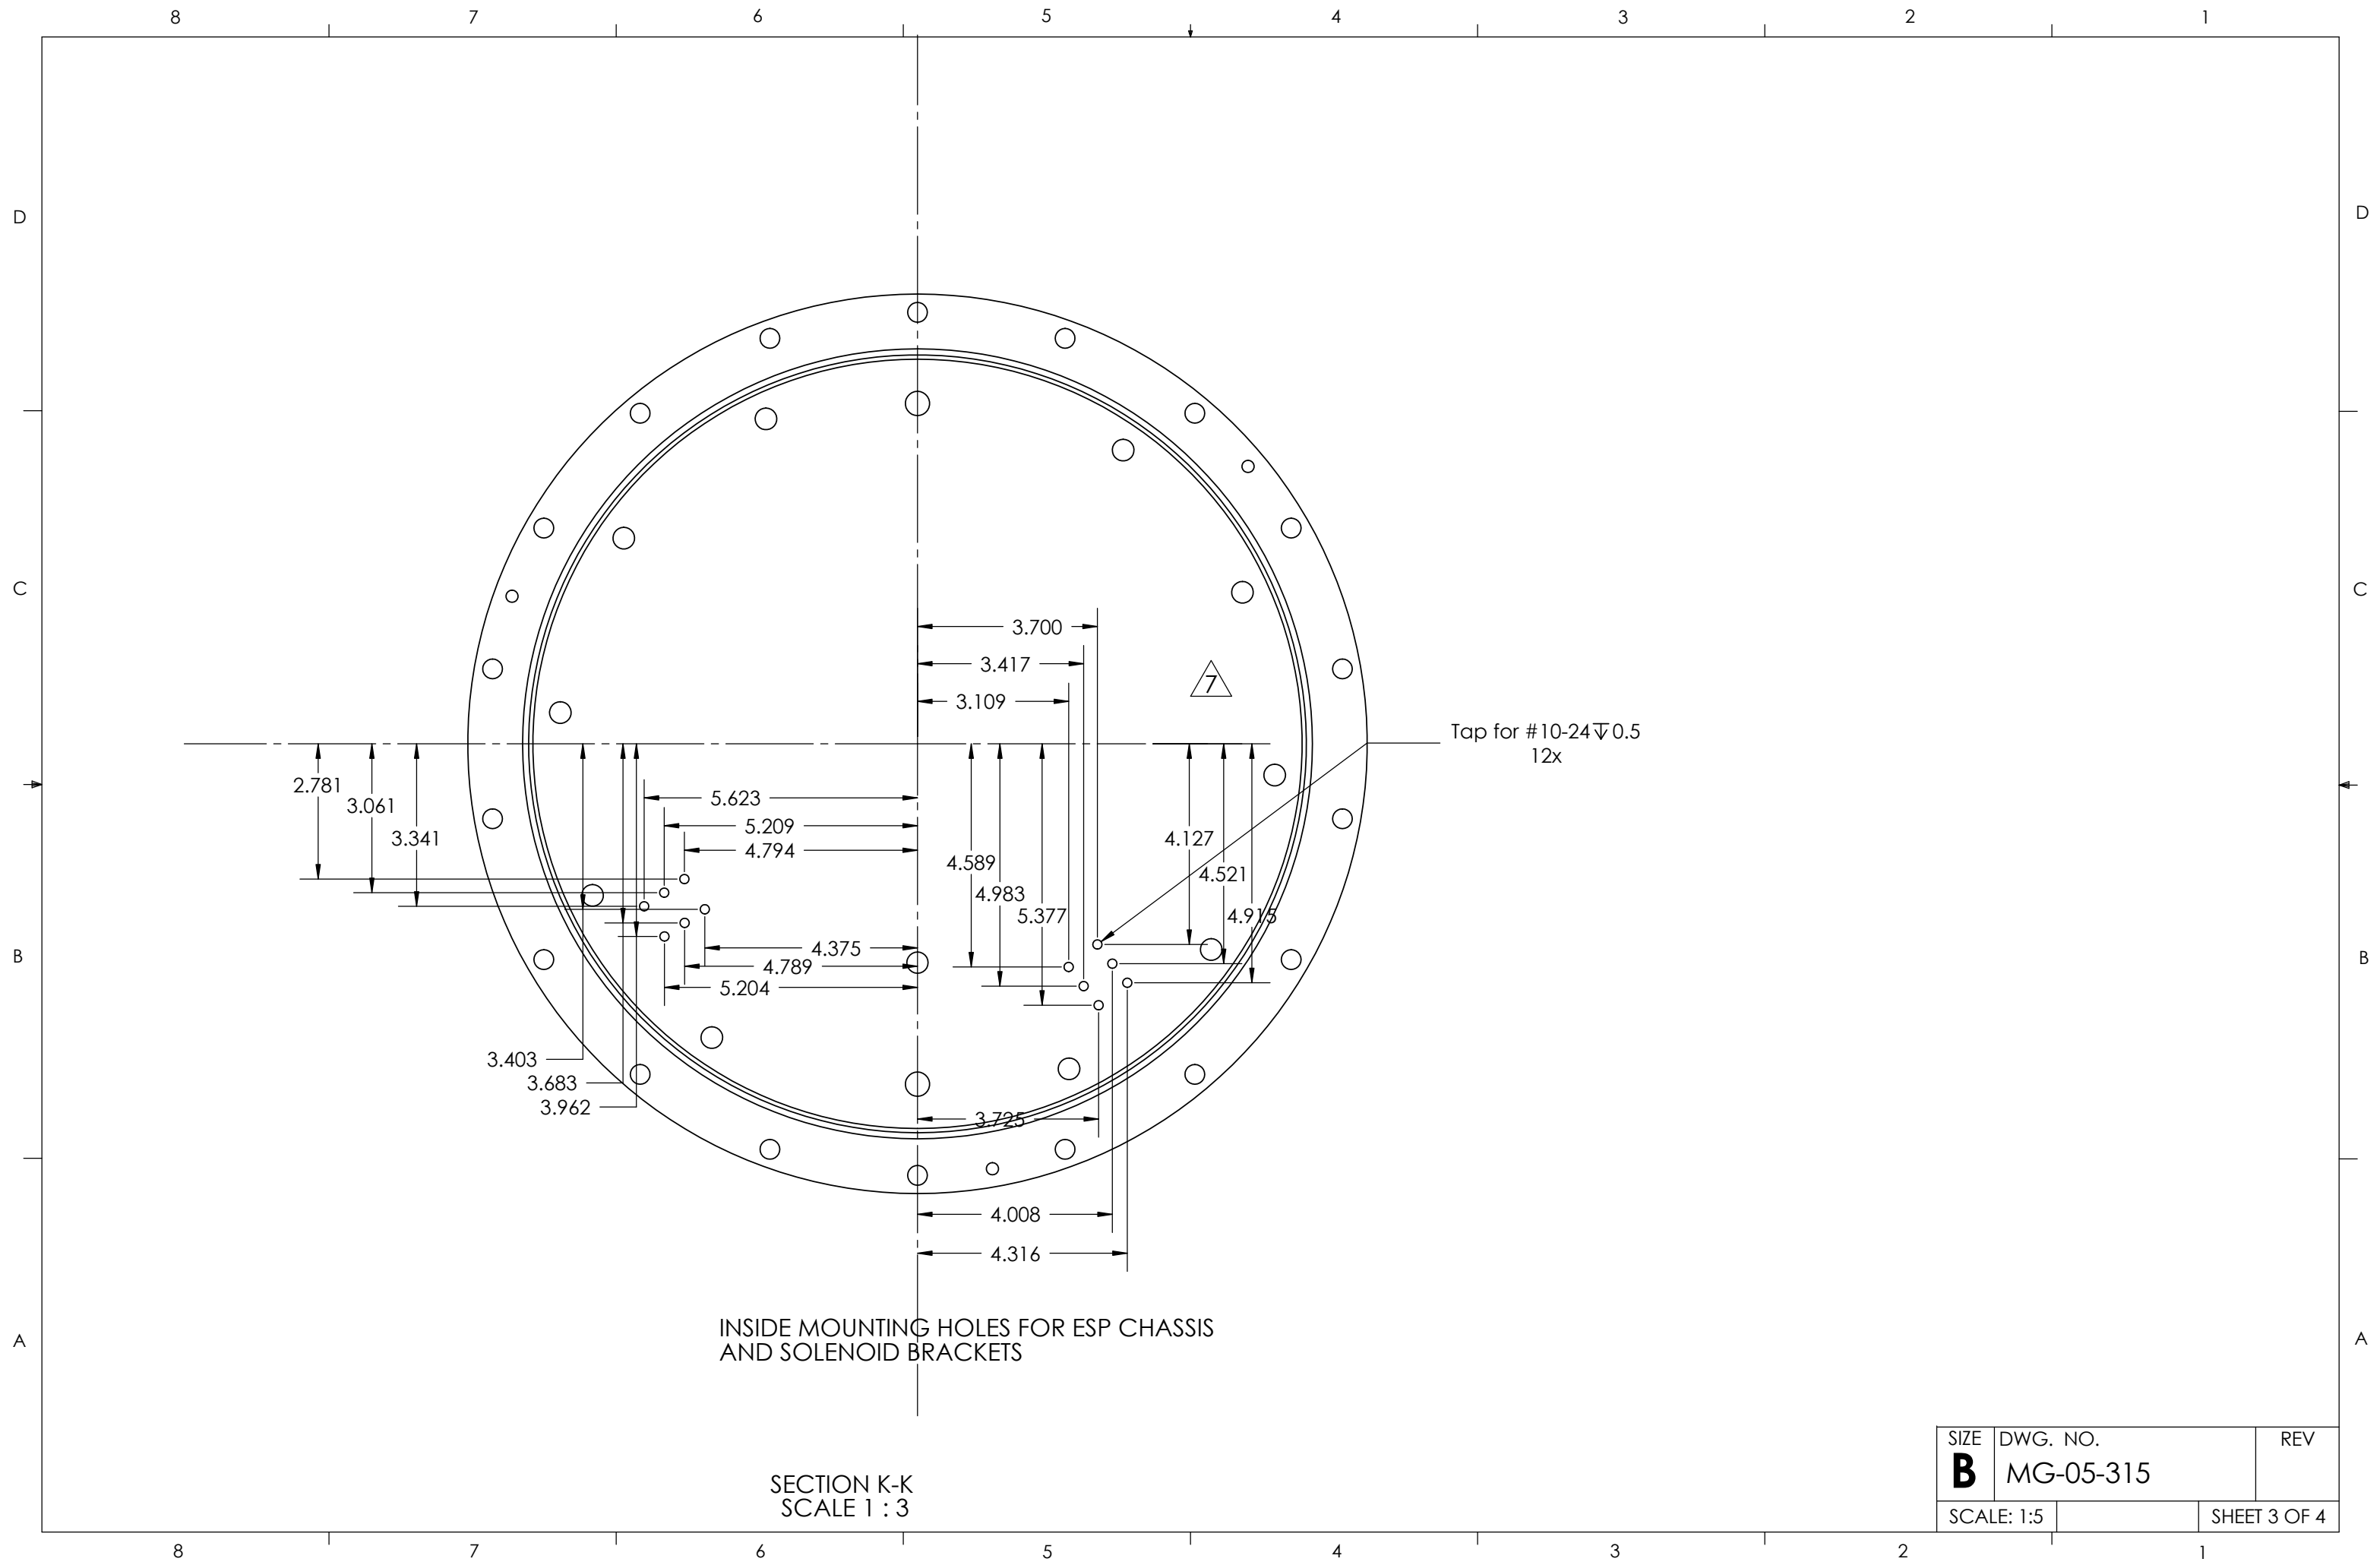

SIZE	DWG. NO.	REV
B	MG-05-315	
SCALE: 1:5		SHEET 3 OF 4

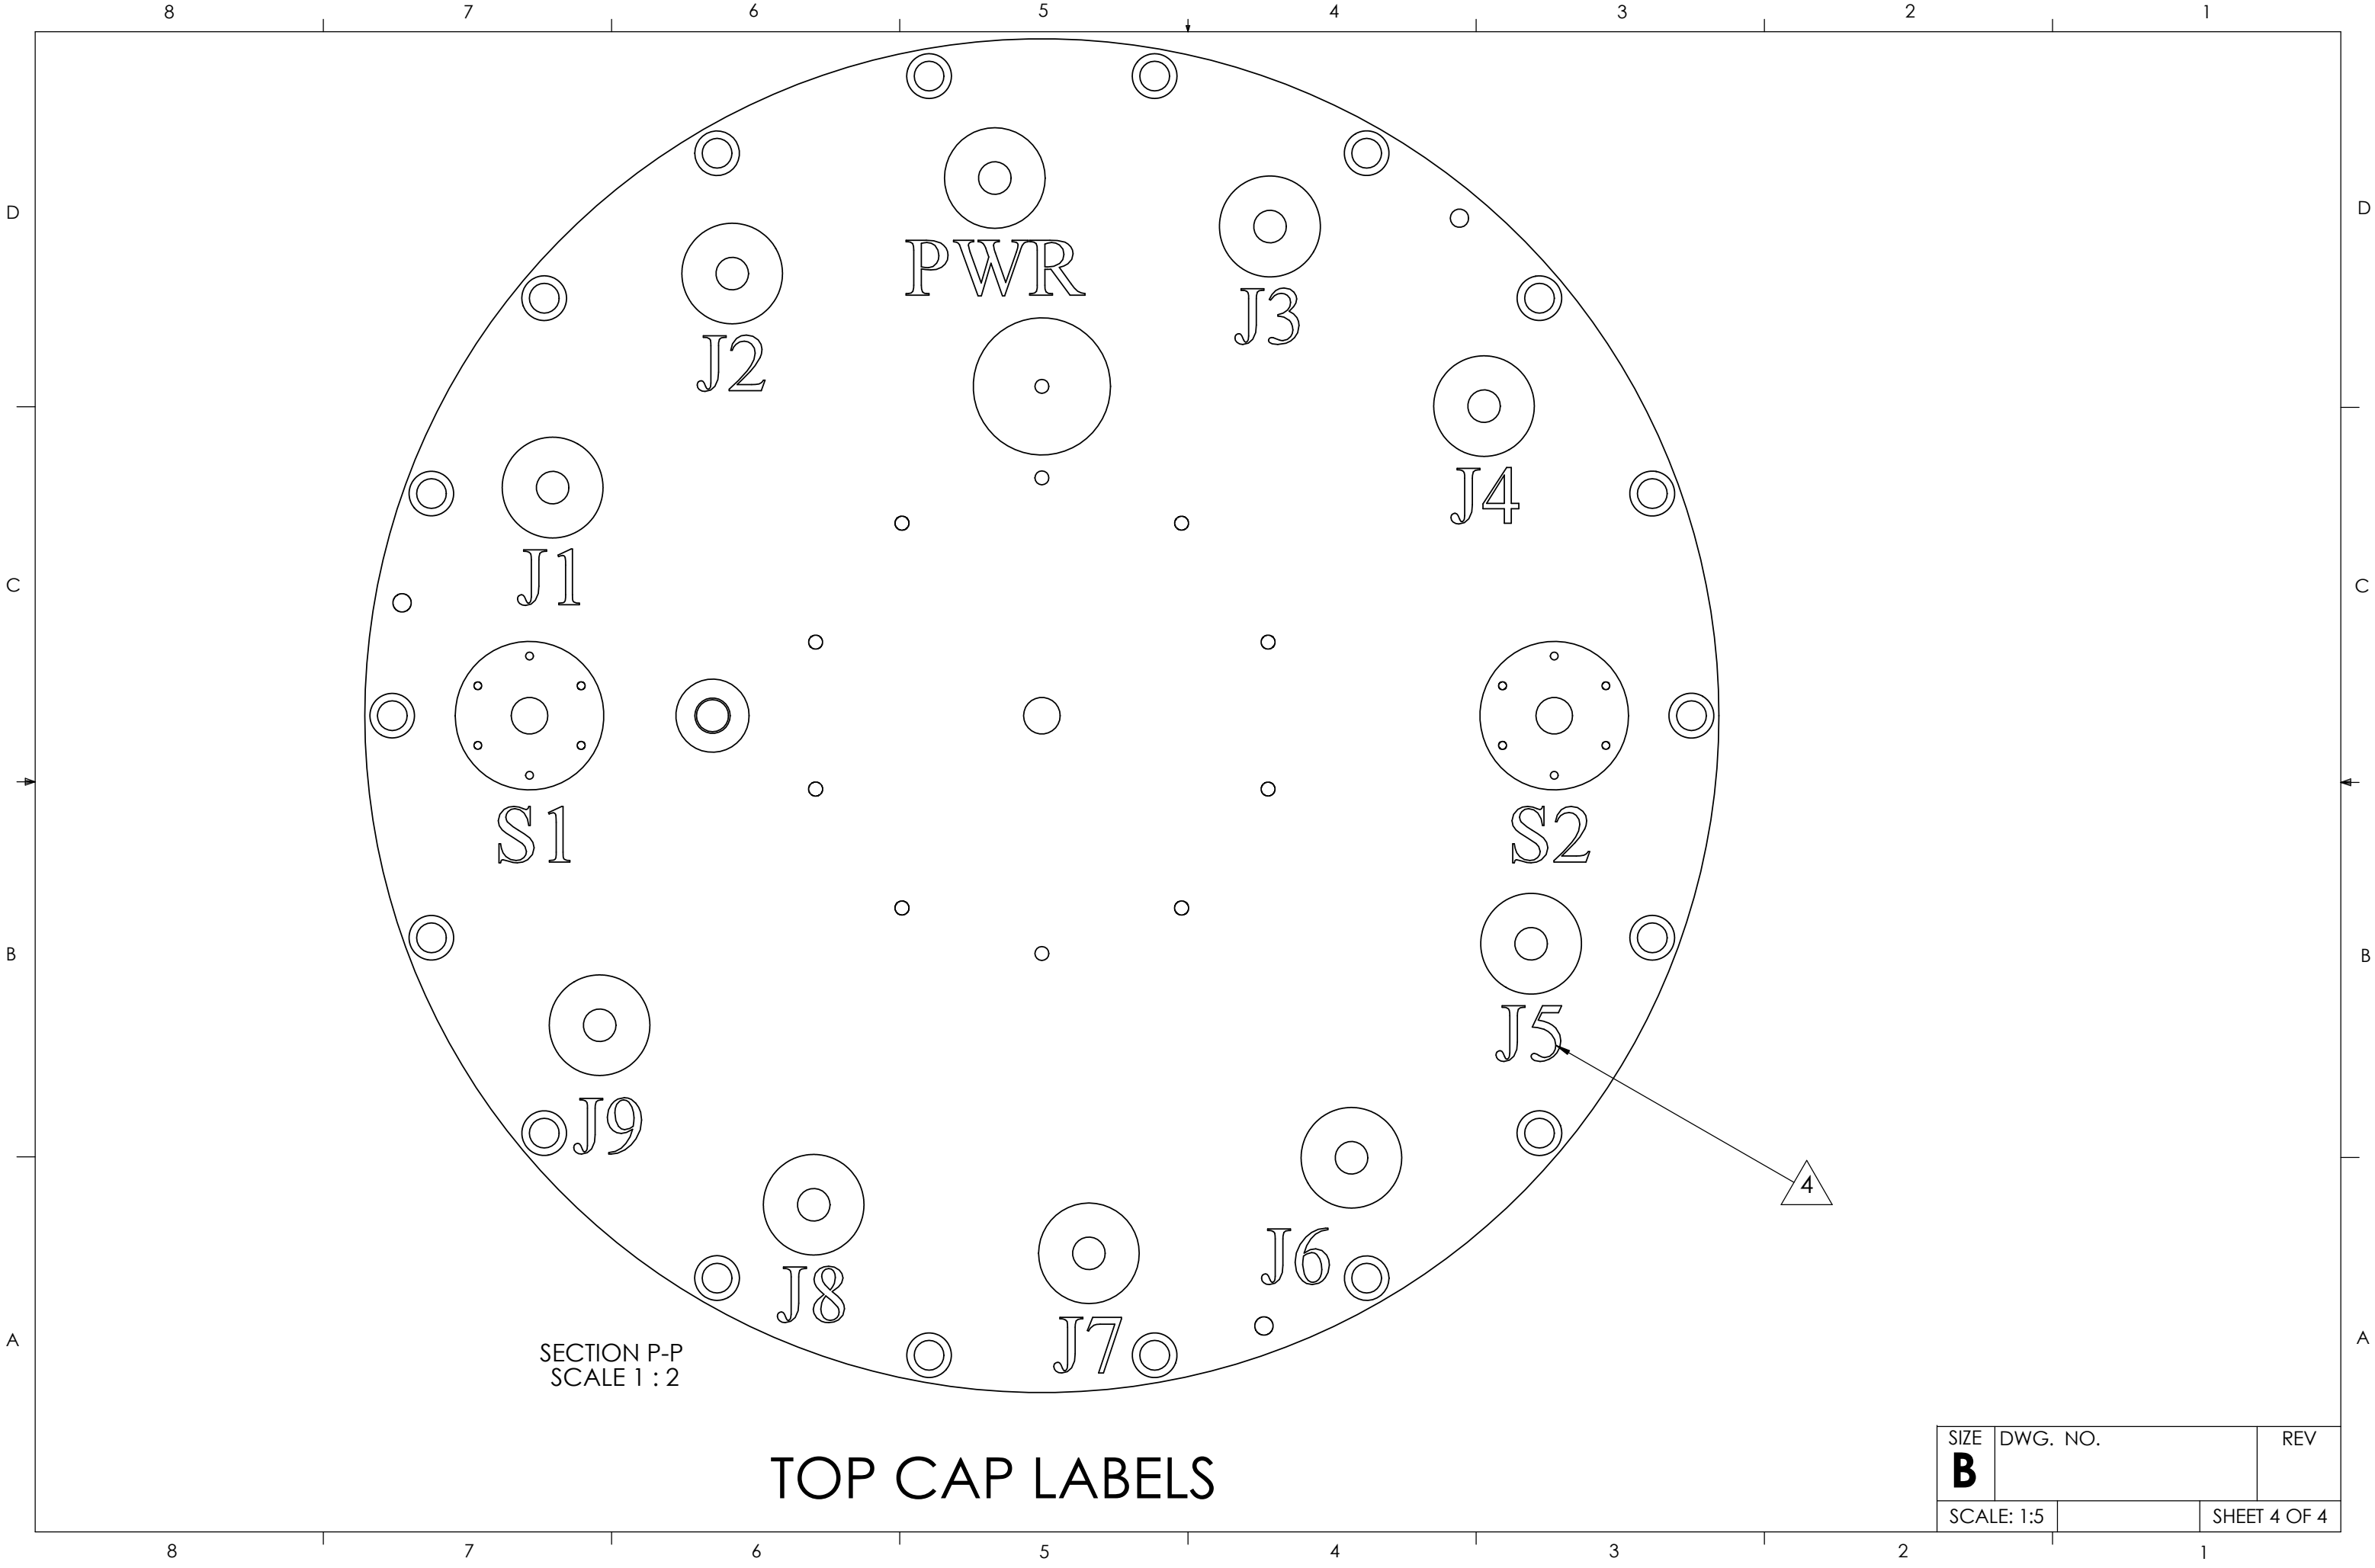

SIZE B	DWG. NO.	REV
SCALE: 1:5		SHEET 4 OF 4