




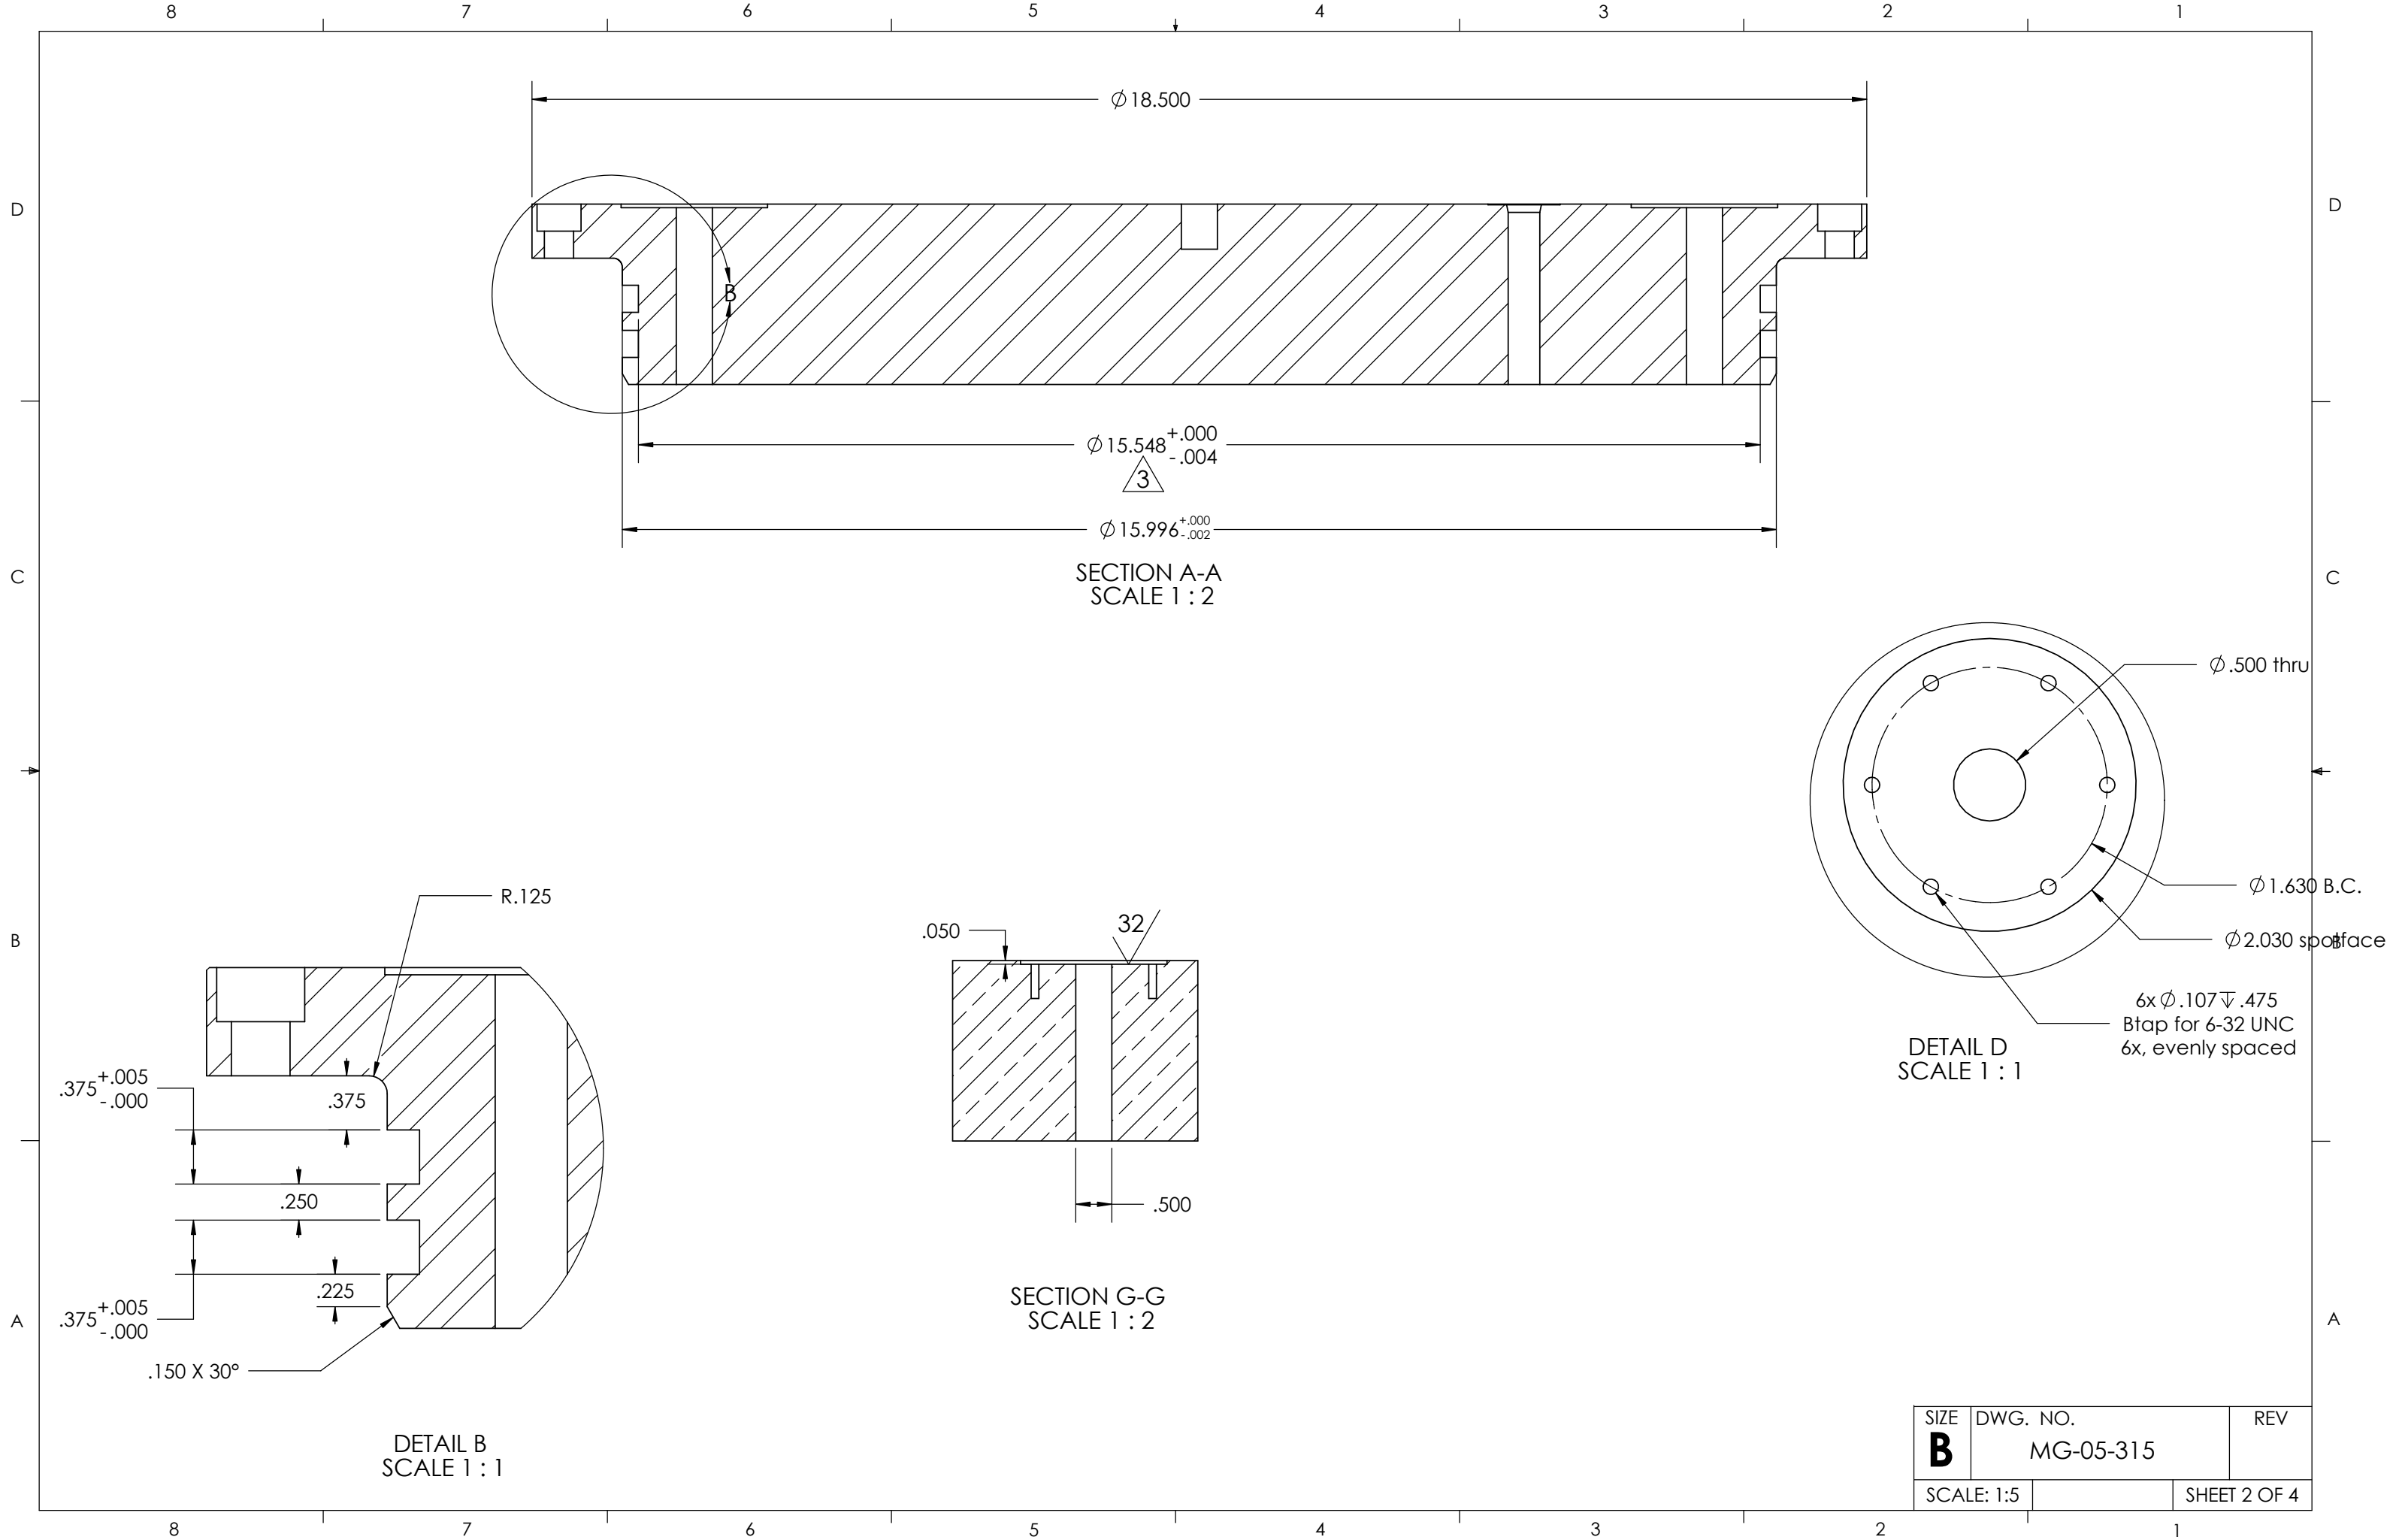

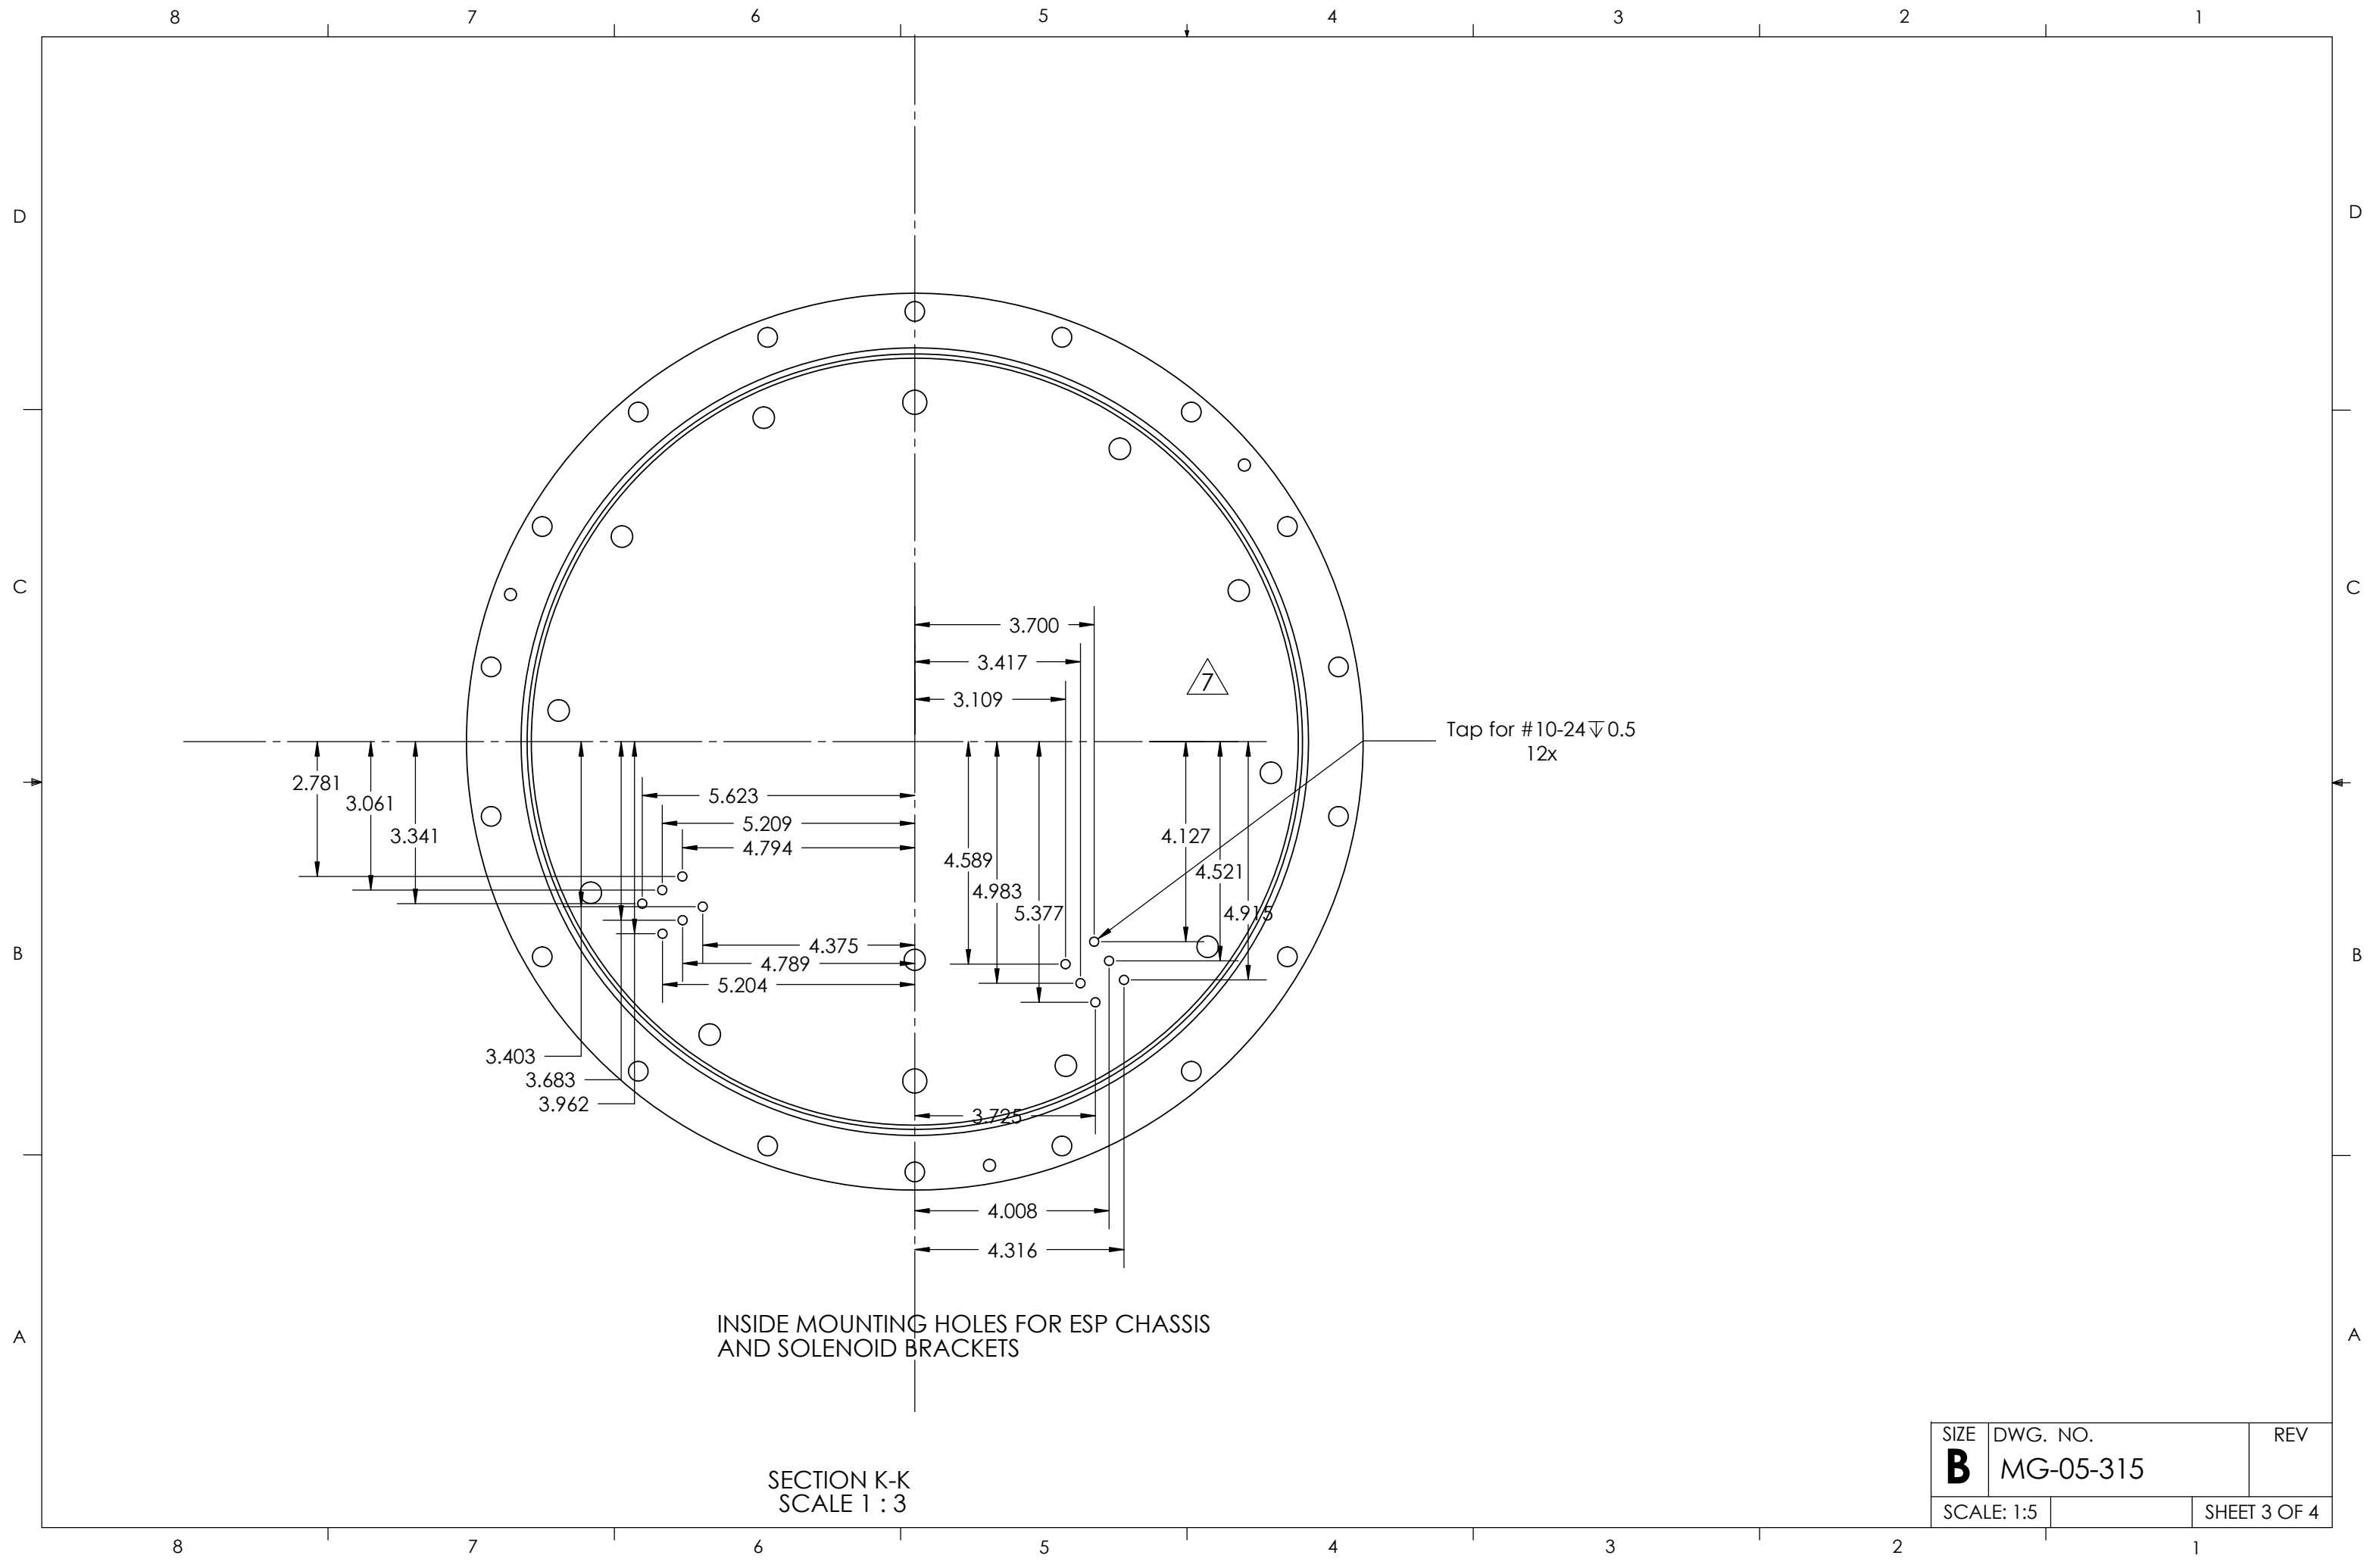

SIZE B	DWG. NO. MG-05-315	REV
SCALE: 1:5		SHEET 3 OF 4

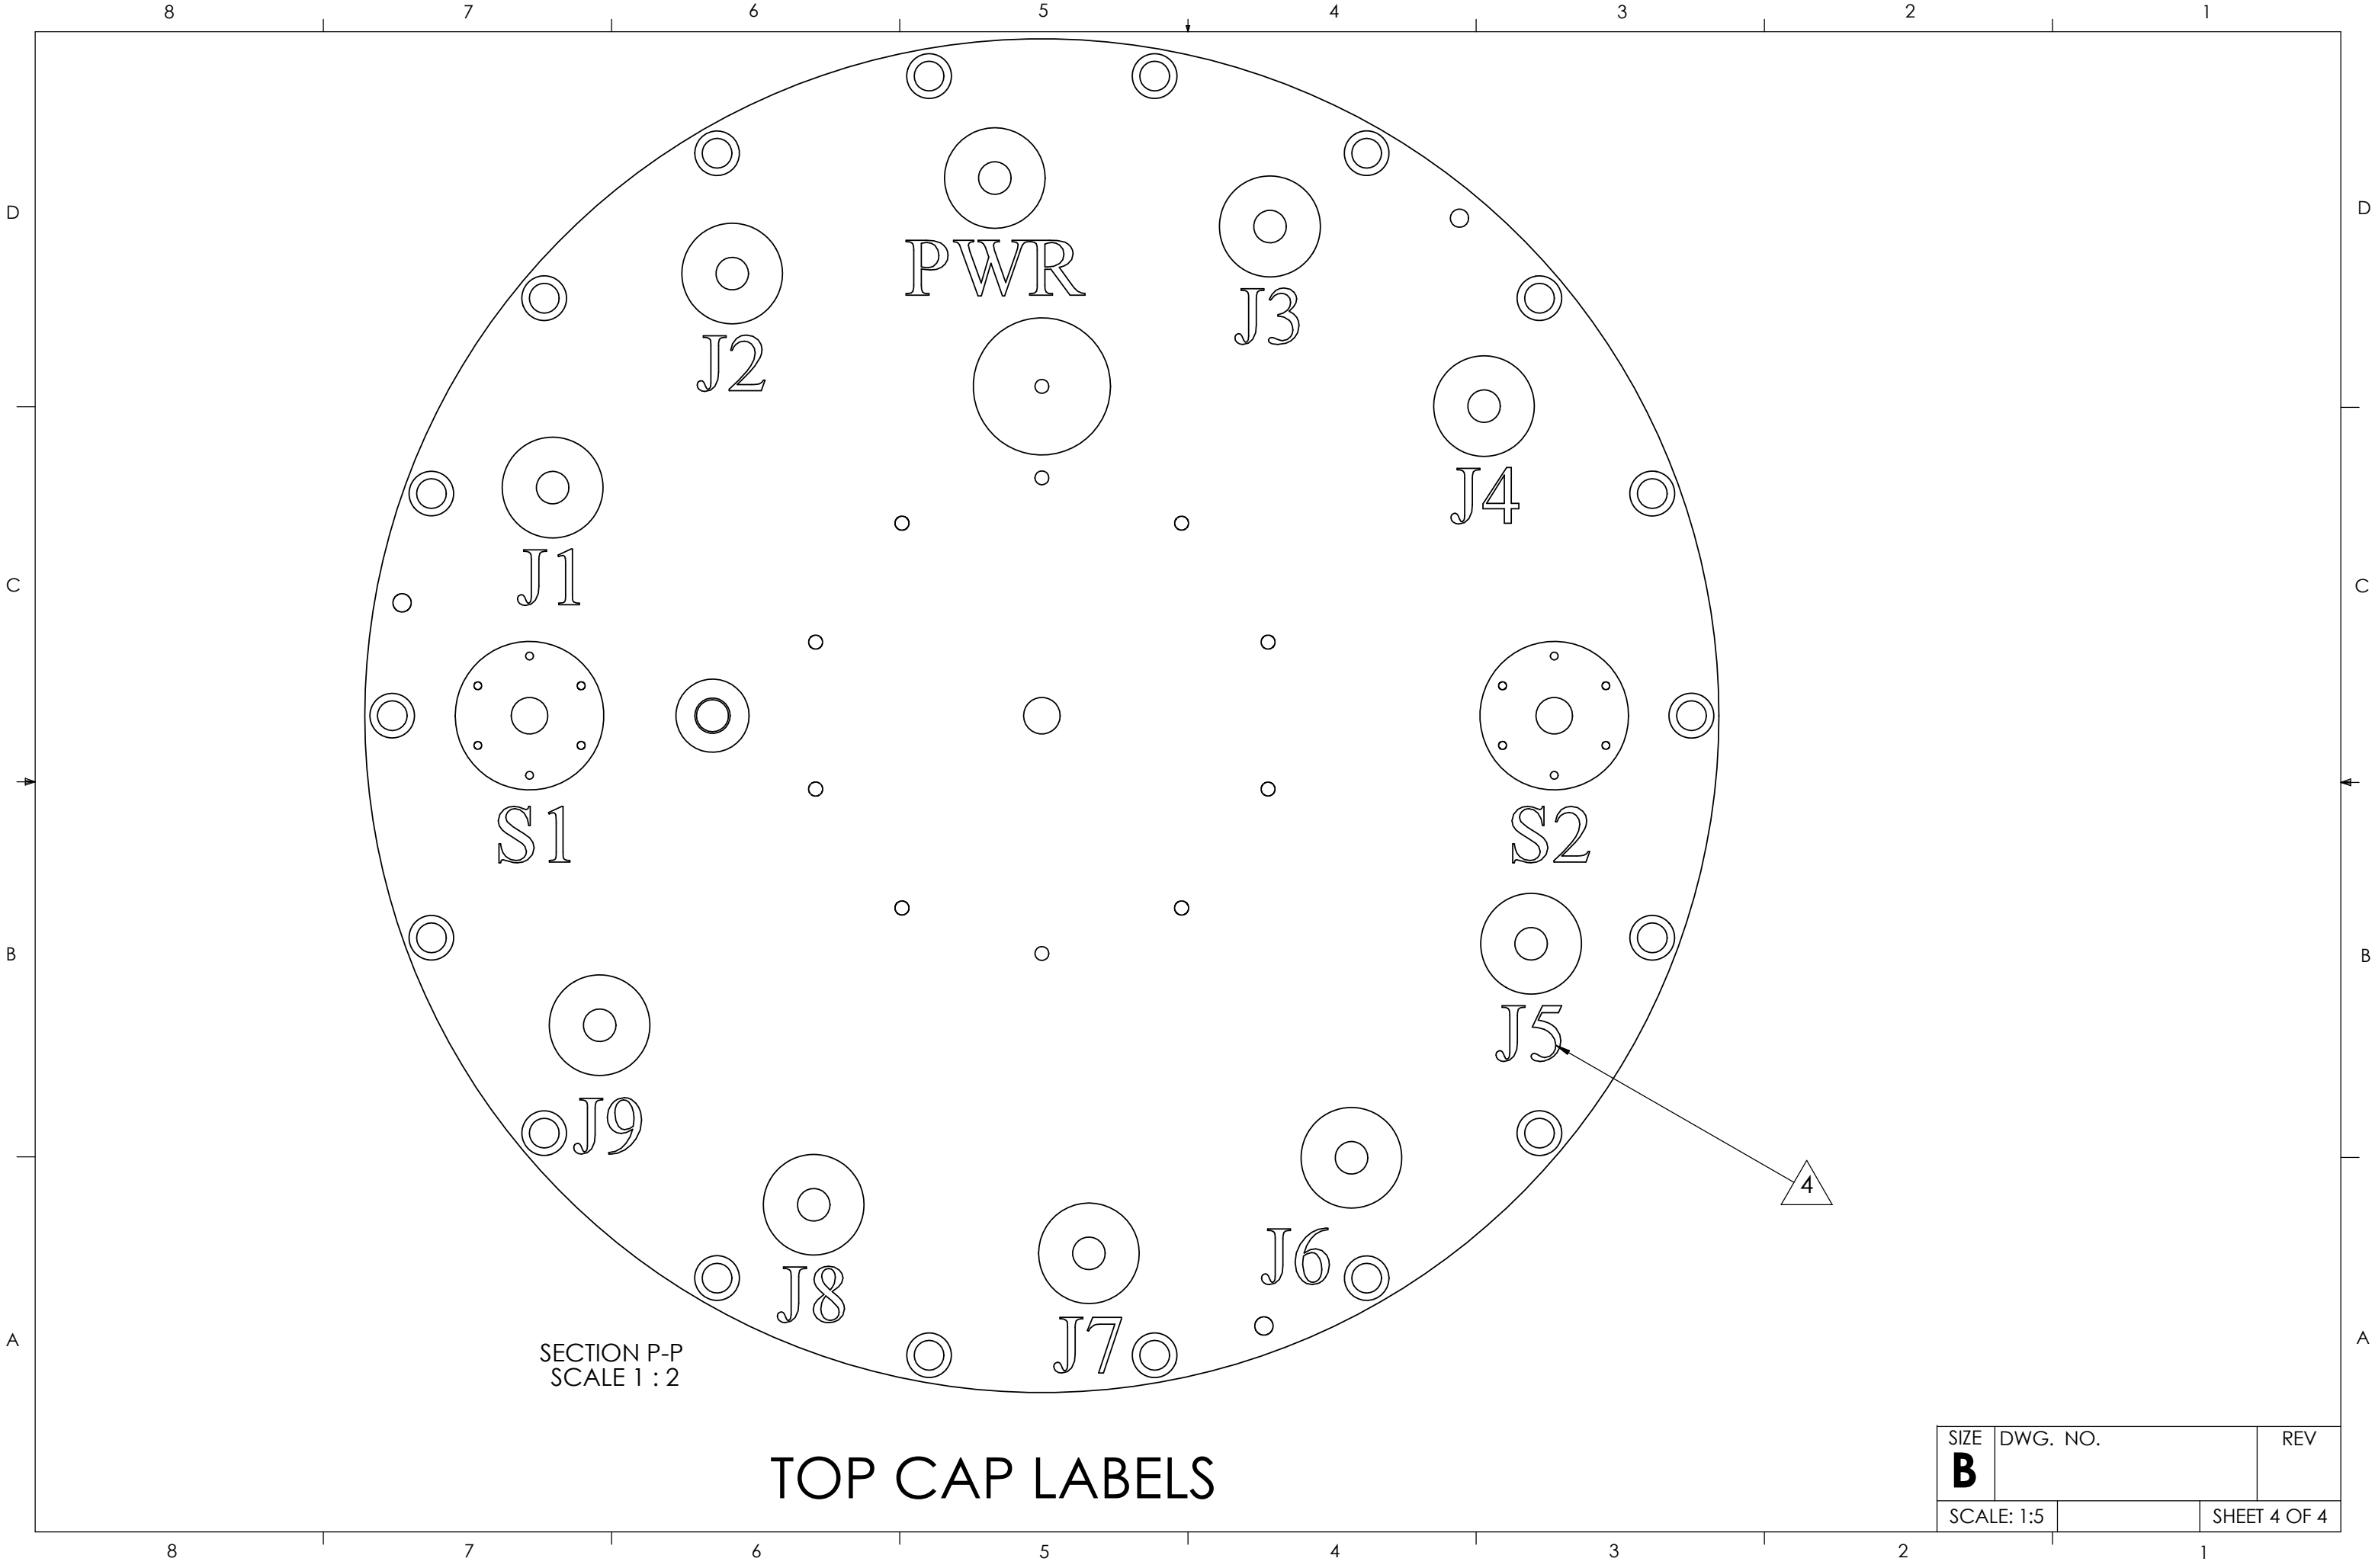

SIZE B	DWG. NO.	REV
SCALE: 1:5		SHEET 4 OF 4