


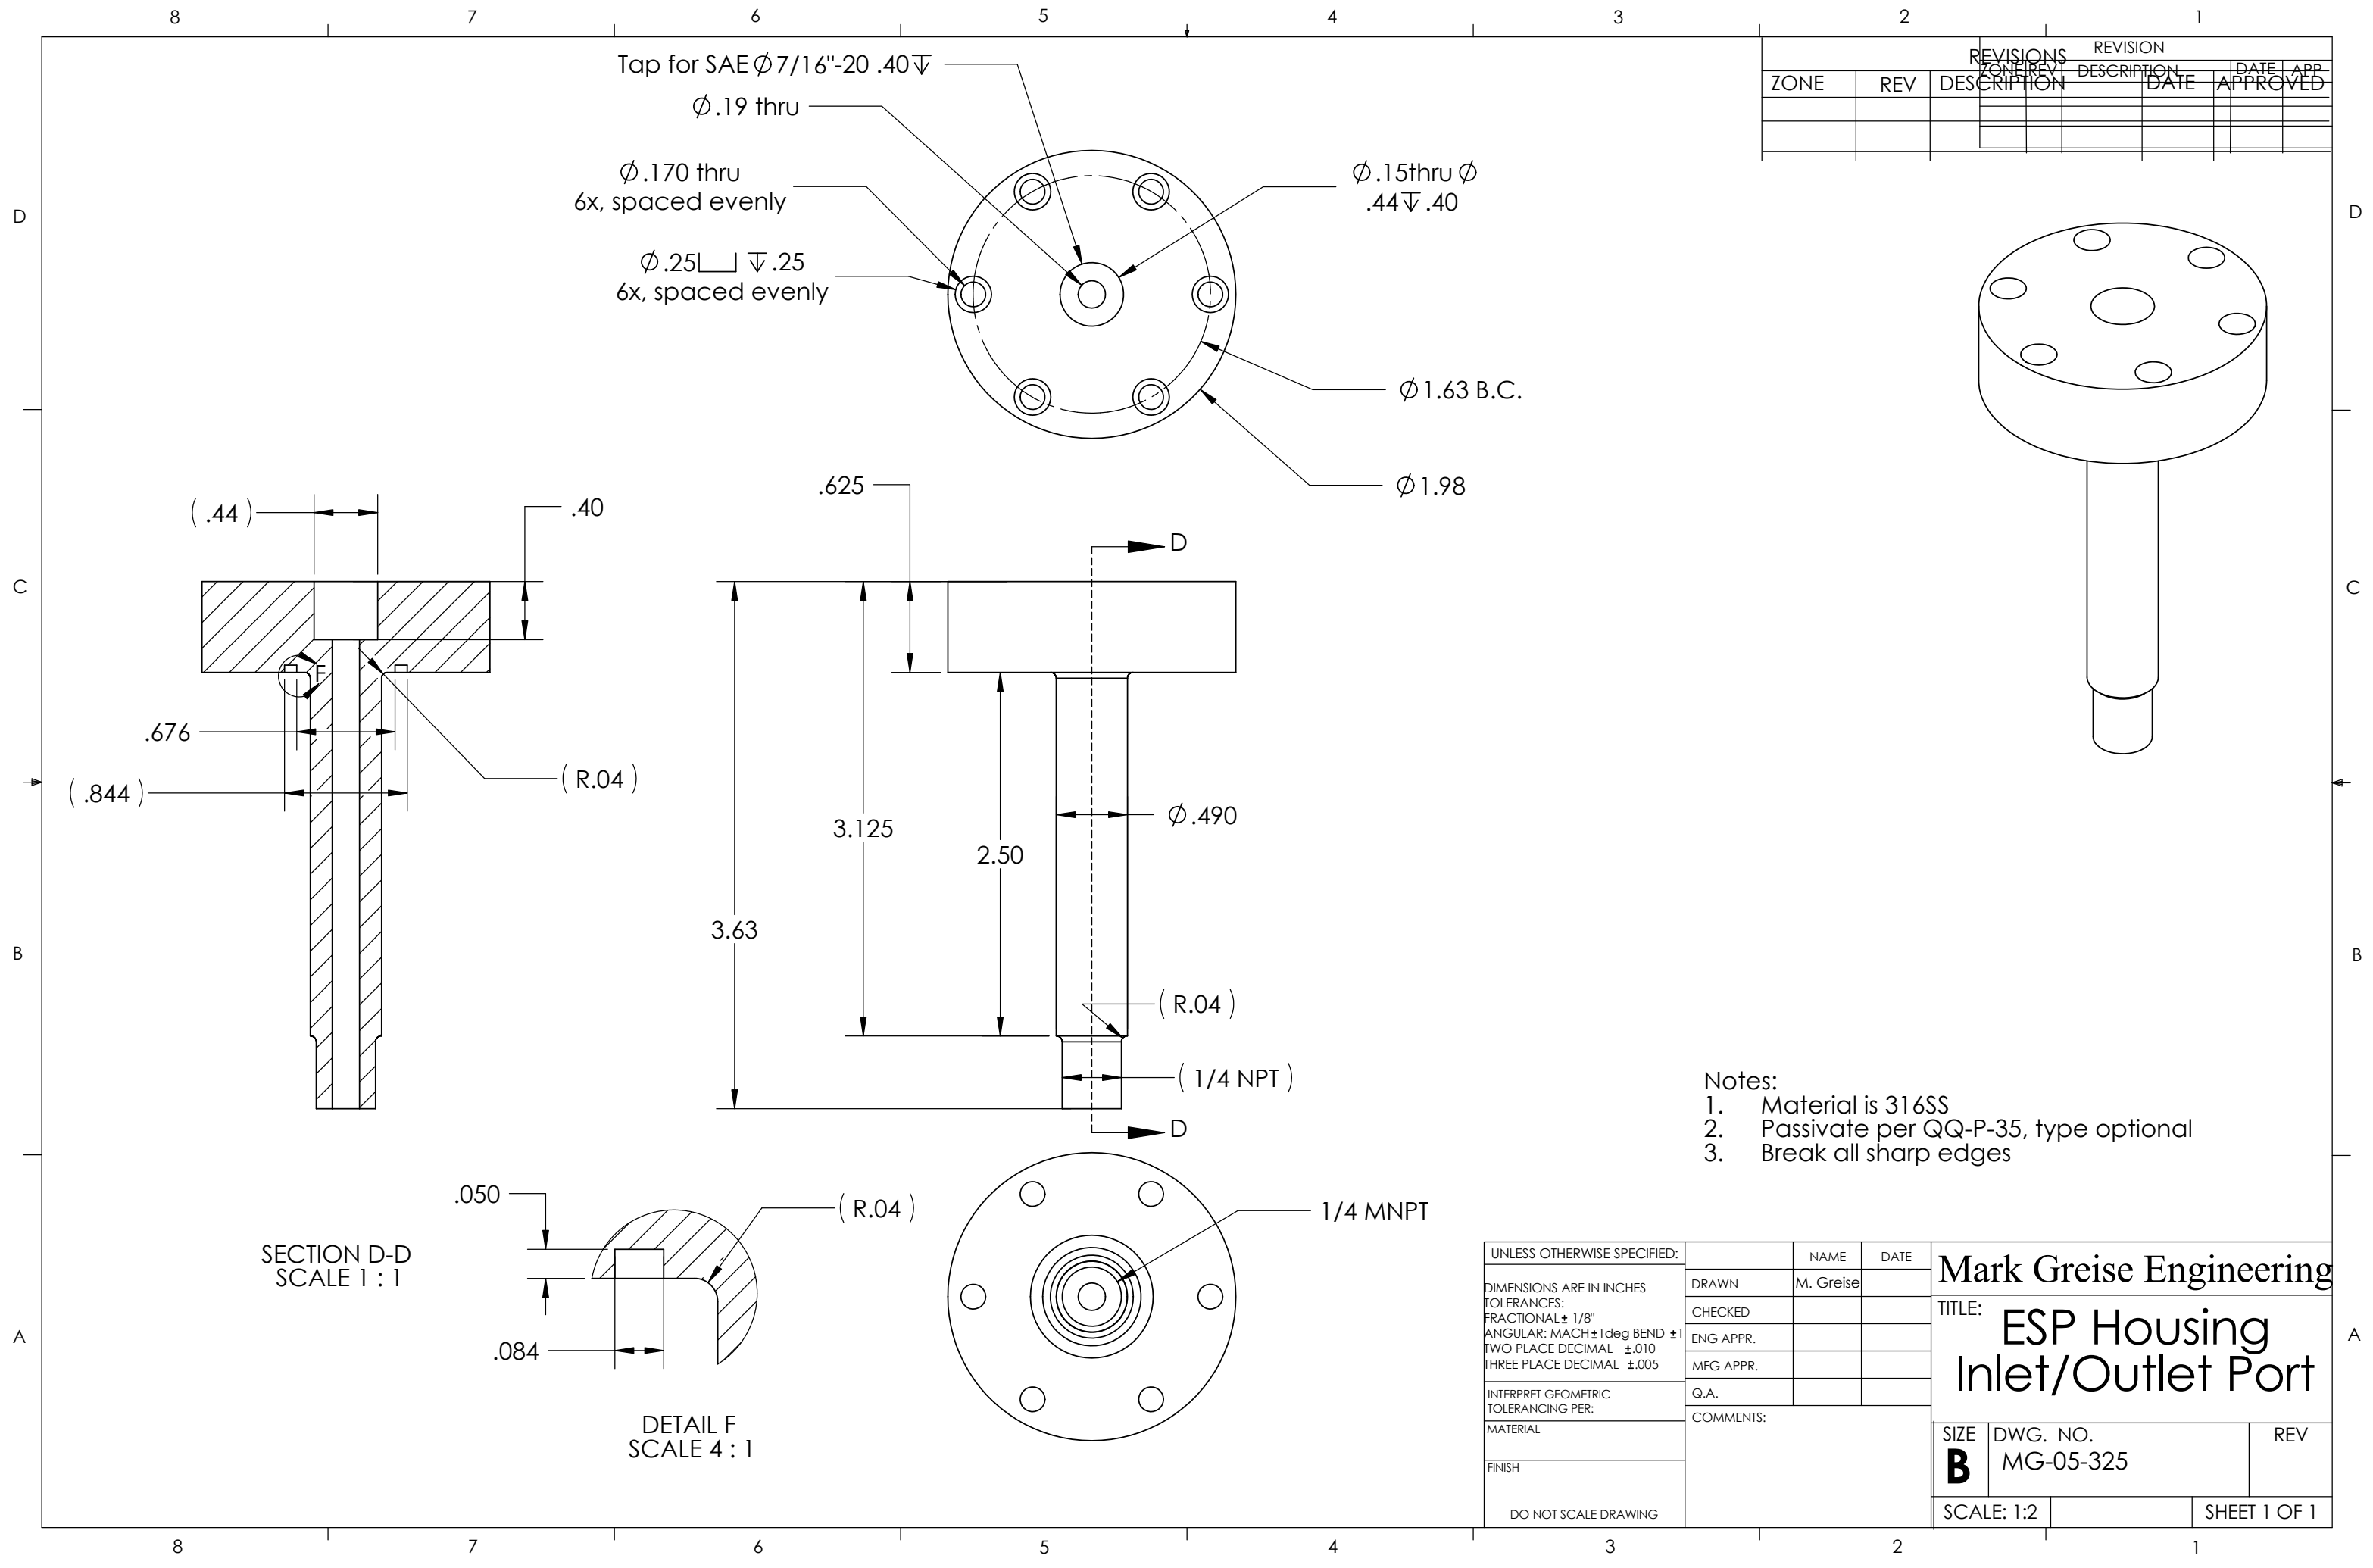

REVISIONS		REVISION			
ZONE	REV	DESCRIPTION	DATE	DATE	APP

- Notes:
1. Material is 316SS
 2. Passivate per QQ-P-35, type optional
 3. Break all sharp edges

UNLESS OTHERWISE SPECIFIED:		NAME	DATE	Mark Greise Engineering			
DIMENSIONS ARE IN INCHES TOLERANCES: FRACTIONAL ± 1/8" ANGULAR: MACH ± 1deg BEND ± 1 TWO PLACE DECIMAL ±.010 THREE PLACE DECIMAL ±.005 INTERPRET GEOMETRIC TOLERANCING PER: MATERIAL FINISH DO NOT SCALE DRAWING		DRAWN	M. Greise				
		CHECKED					
		ENG APPR.					
		MFG APPR.					
		Q.A.			TITLE: ESP Housing Inlet/Outlet Port		
		COMMENTS:					
					SIZE B	DWG. NO. MG-05-325	REV
					SCALE: 1:2		SHEET 1 OF 1