


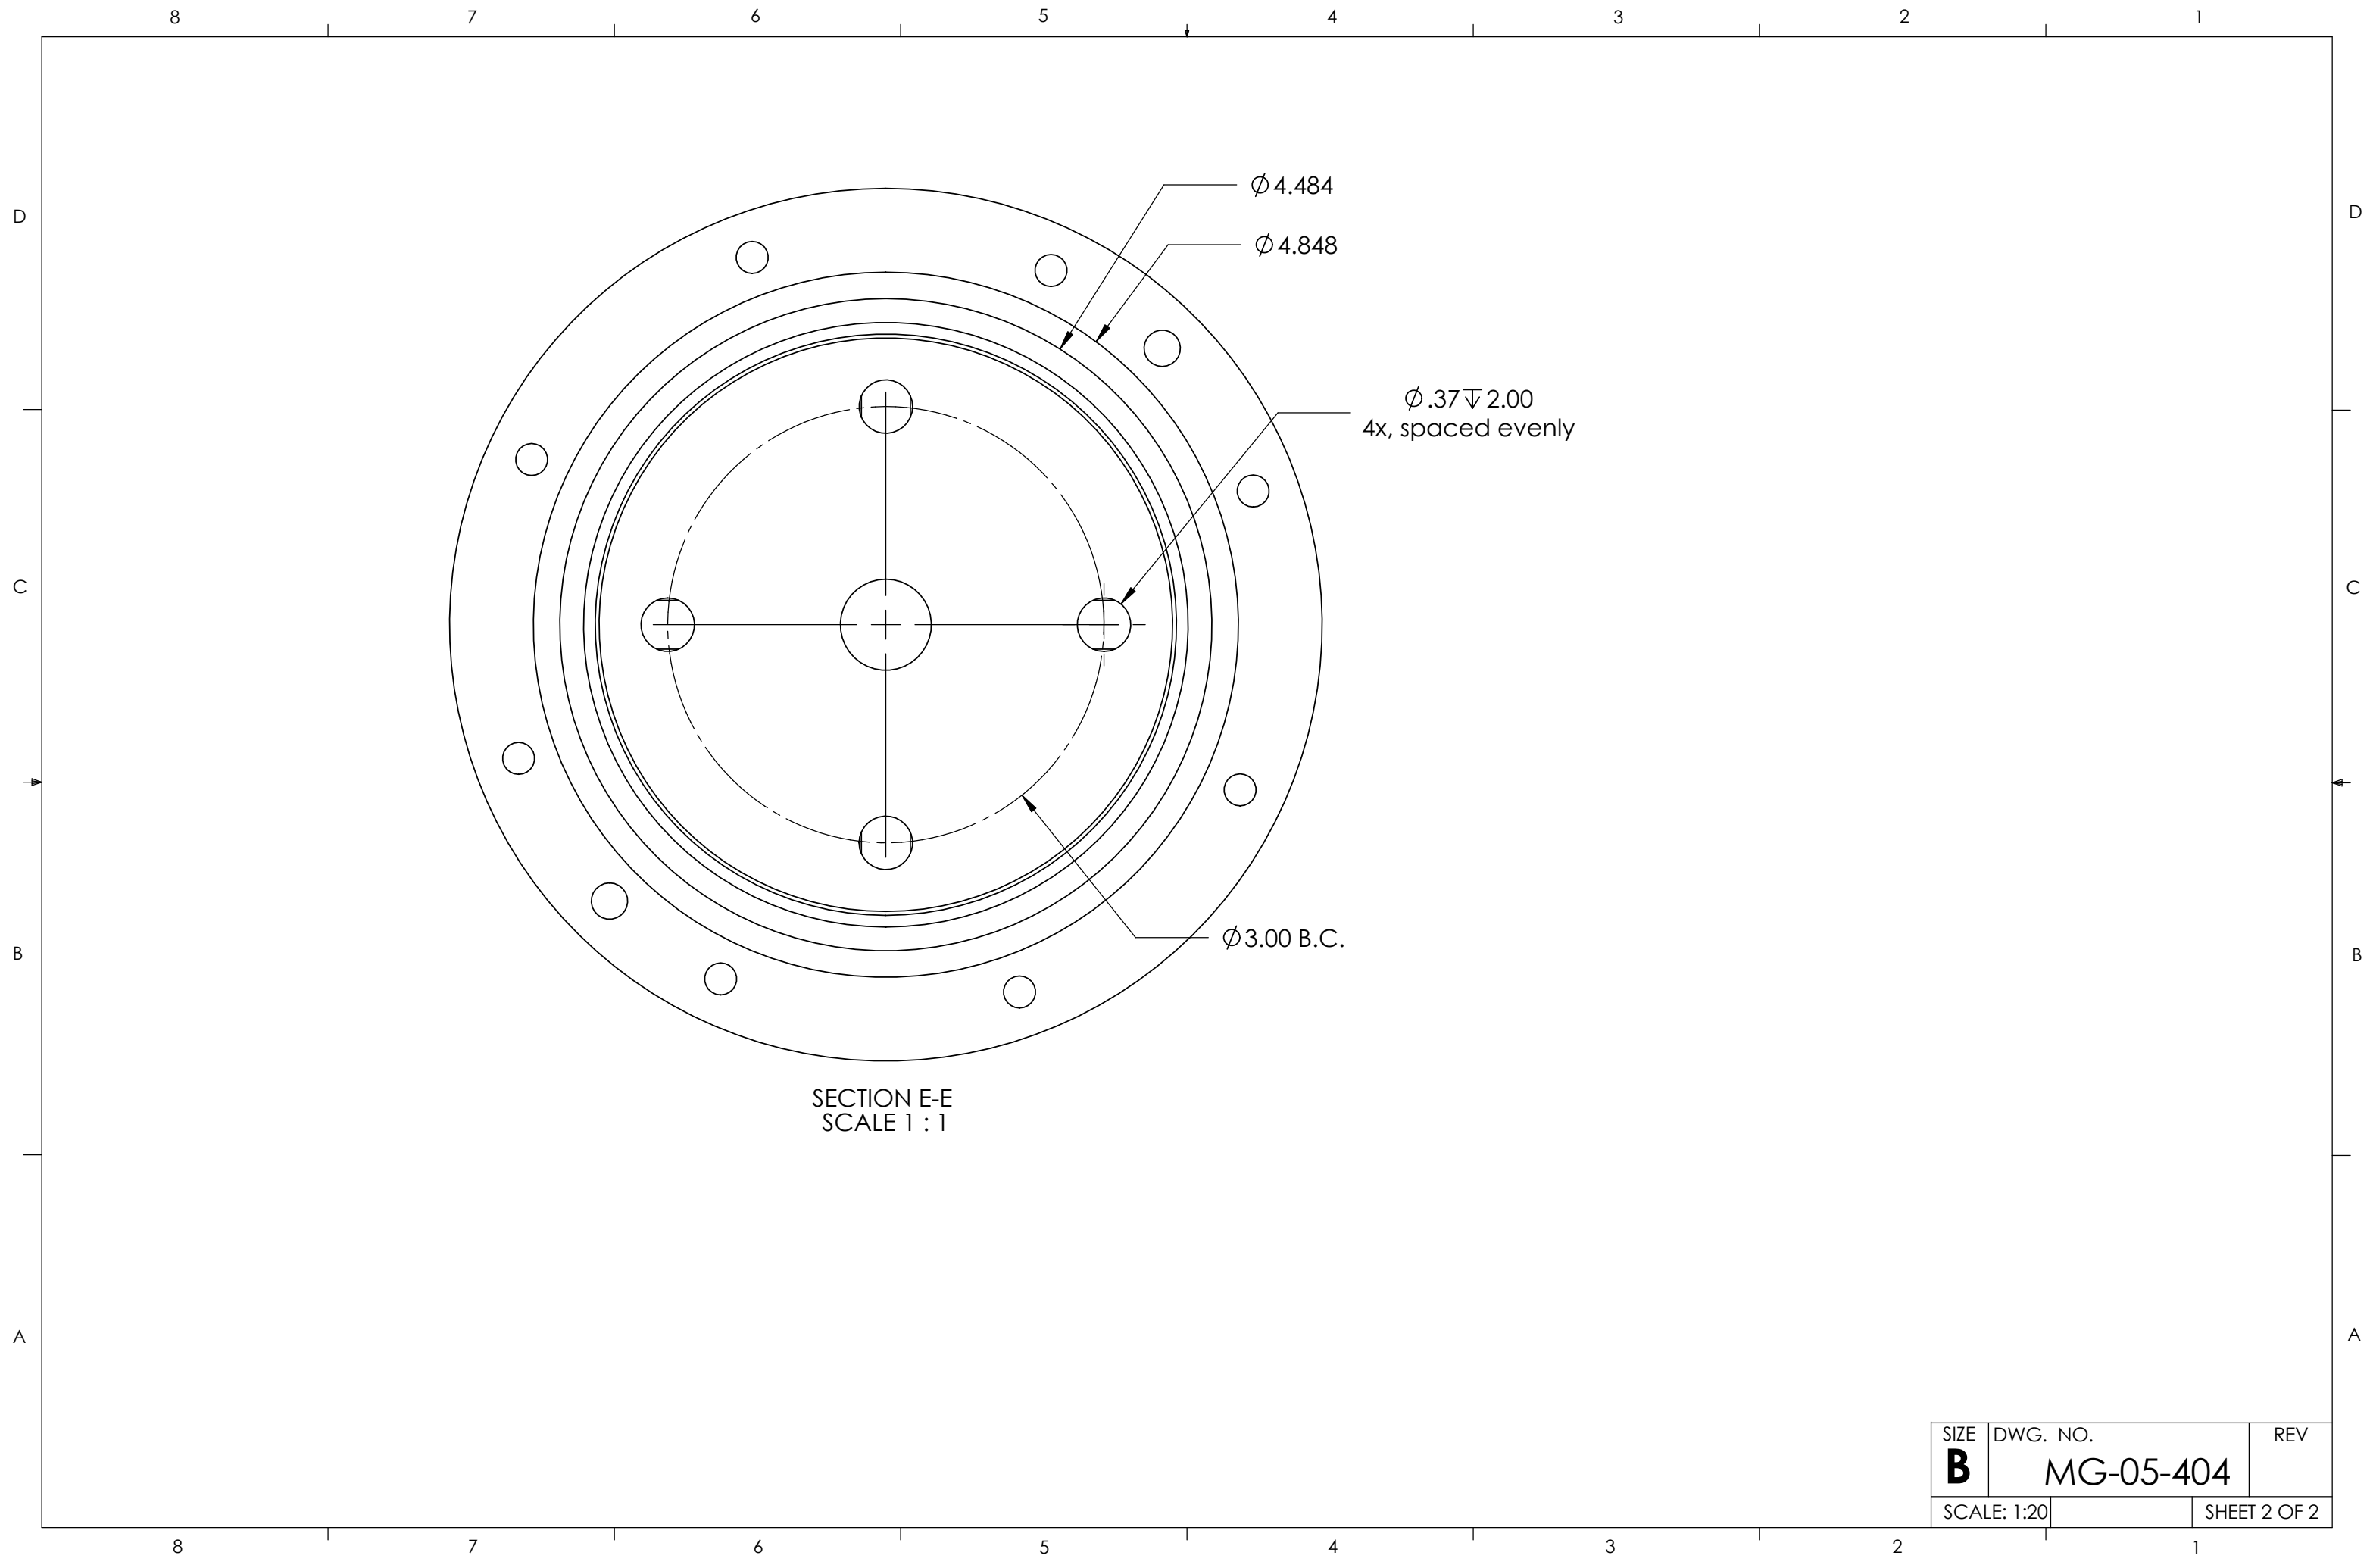

SIZE	DWG. NO.	REV
B	MG-05-404	
SCALE: 1:20		SHEET 2 OF 2