

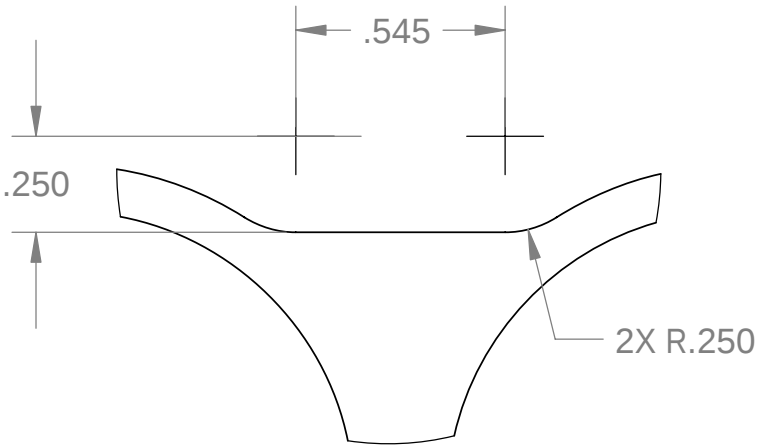


7. All dimensions are symmetric about common center lines unless specified otherwise.

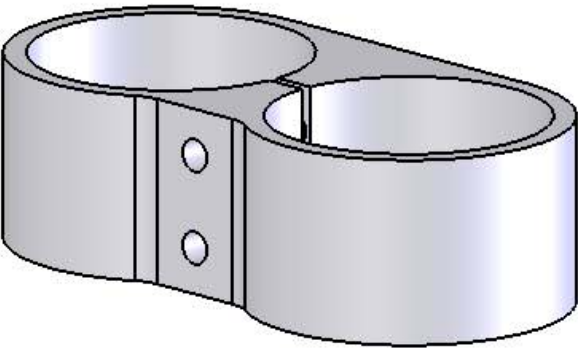

DETAIL A
SCALE 2 : 1

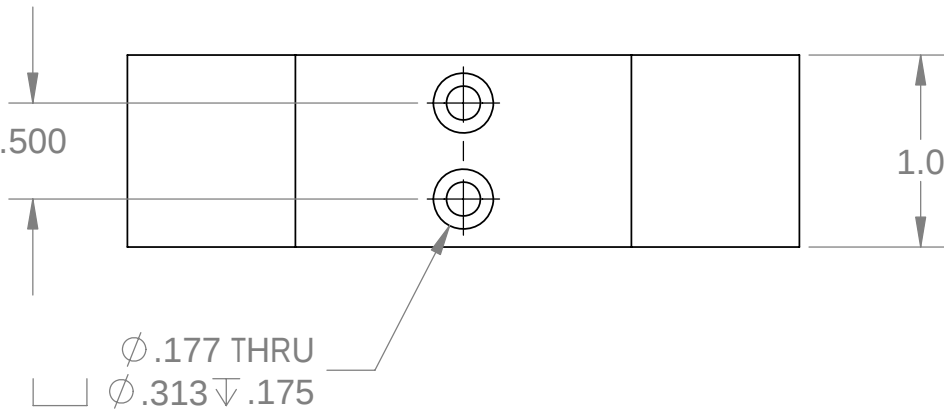

BILL OF MATERIALS											
NEXT ASSY Description	NEXT ASSY Number	UNLESS OTHERWISE SPECIFIED TOLERANCES ARE:				APPROVALS DATE		Monterey Bay Aquarium Research Institute MBARI 7700 Sandholdt RD. Moss Landing, CA 95039 PH: (831) 775-1700 			
		1 PLACE DIM ±1/16	2 PLACE DIM ±.02	3 PLACE DIM ±.005	ANGLES ±1°	DRAWN 11/15/2005					
THIRD ANGLE PROJECTION		1. DIMENSIONS ARE IN INCHES 2. DIMENSION LIMITS HELD AFTER PLATING. 3. REMOVE BURRS AND SHARP EDGES .015 MAX. 4. MACHINED FILLET RADII .0150-.030. 5. MACHINED DIAMETERS ON A COMMON CENTERLINE CONCENTRIC WITHIN .005 6. PERPENDICULARITY & PARALLELISM OF MACHINED SURFACES .002 PER INCH. MAX. .012 INCHES FOR SINGLE SURFACE.								ENGINEER M.Brown	
										CHECKED	
										PROJECT NO. 800237	
								PROJECT			
								P-Transducer mount			
								SIZE B	DWG. NO. P- 200035-05-	REV.	
		DO NOT SCALE DRAWING						WEIGHT			
								SCALE 1:1	CAD FILE: MECH ENG ON TORNADO	SHEET 1 OF 1	