
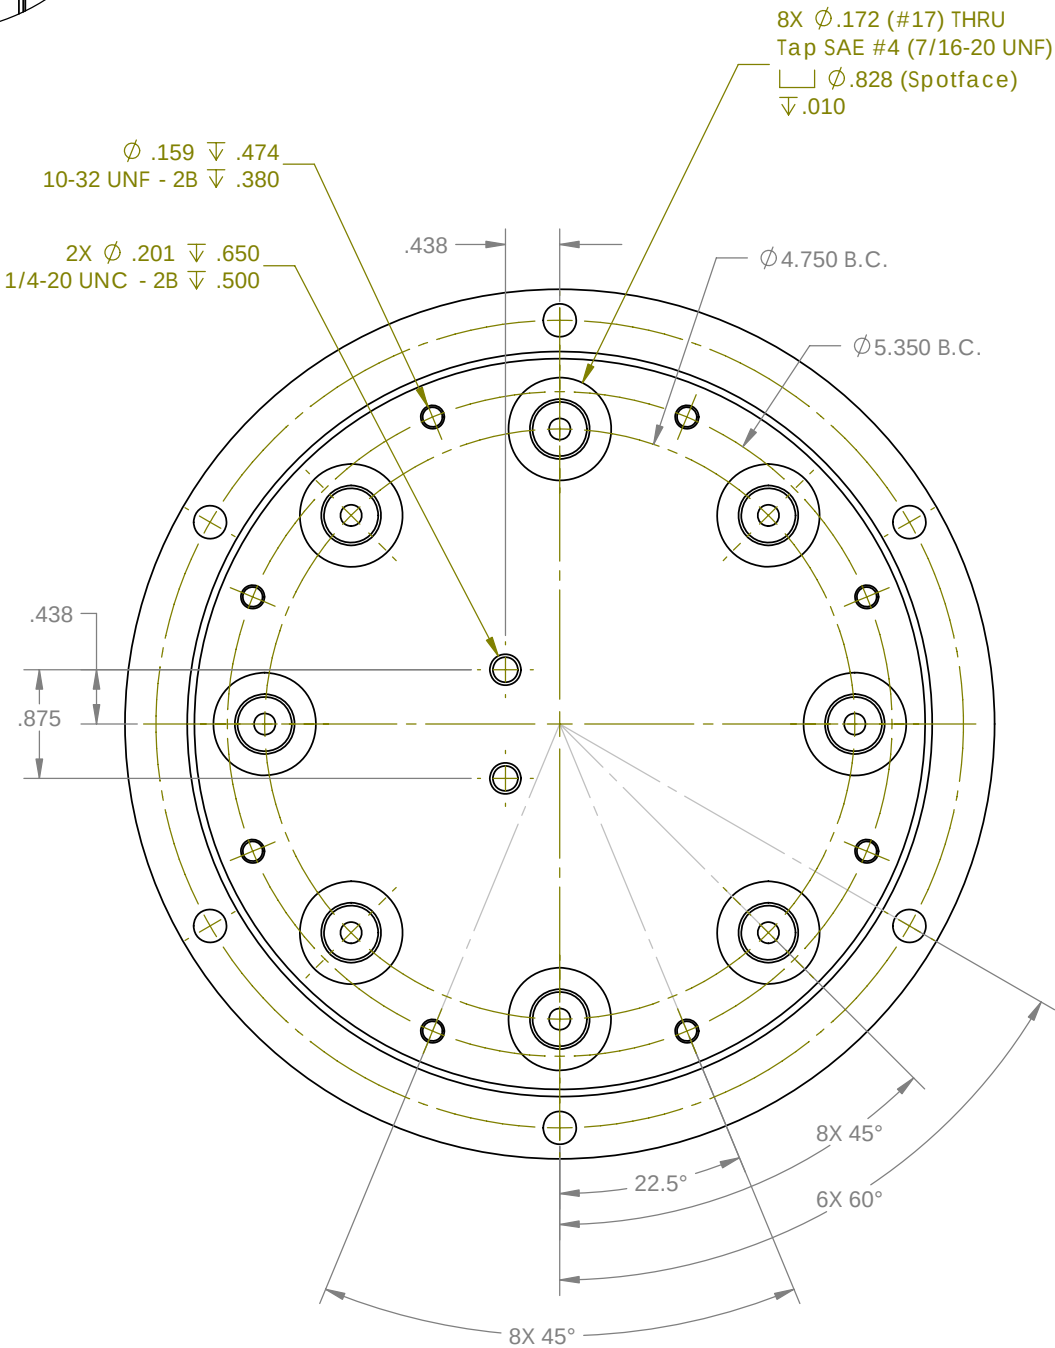


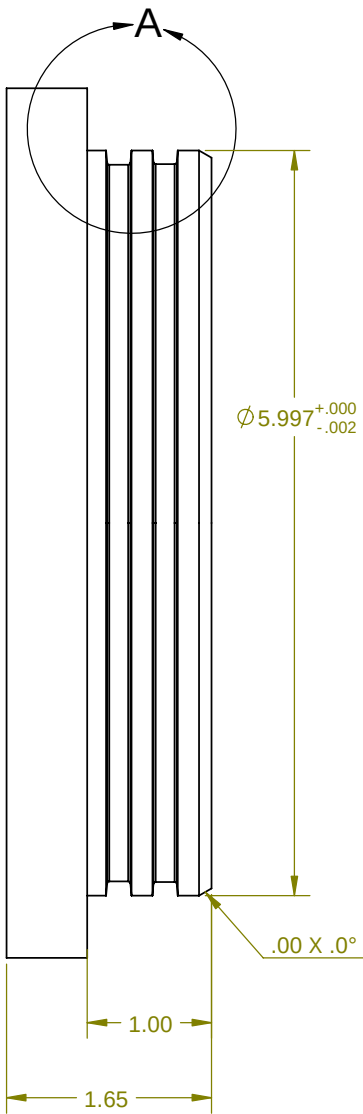

ITEM NO.	QTY.	PART NO.	MATERIAL	DESCRIPTION
1	1	P- 200005-05-	Nitronic-50	End cap

Shop / Q.C.		UNLESS OTHERWISE SPECIFIED TOLERANCES ARE:				APPROVALS		DATE		Monterey Bay Aquarium Research Institute  MBARI 7700 Sandholdt Rd. Moss Landing, CA 95039 PH: (831) 775-1700		
Inspector						DRAWN						
Shop Foreman						ENGINEER	M.BROWN					
Engineer						CHECKED						
NEXT ASSY Description		NEXT ASSY Number		PROJECT NO.				800237		Hyd/Elec Housing P-20005-05		
				PROJECT Name								
APPLICATION		DO NOT SCALE DRAWING				WEIGHT				SIZE	DWG. NO.	REV.
						SCALE		CAD FILE:		SHEET 1 OF 1		