


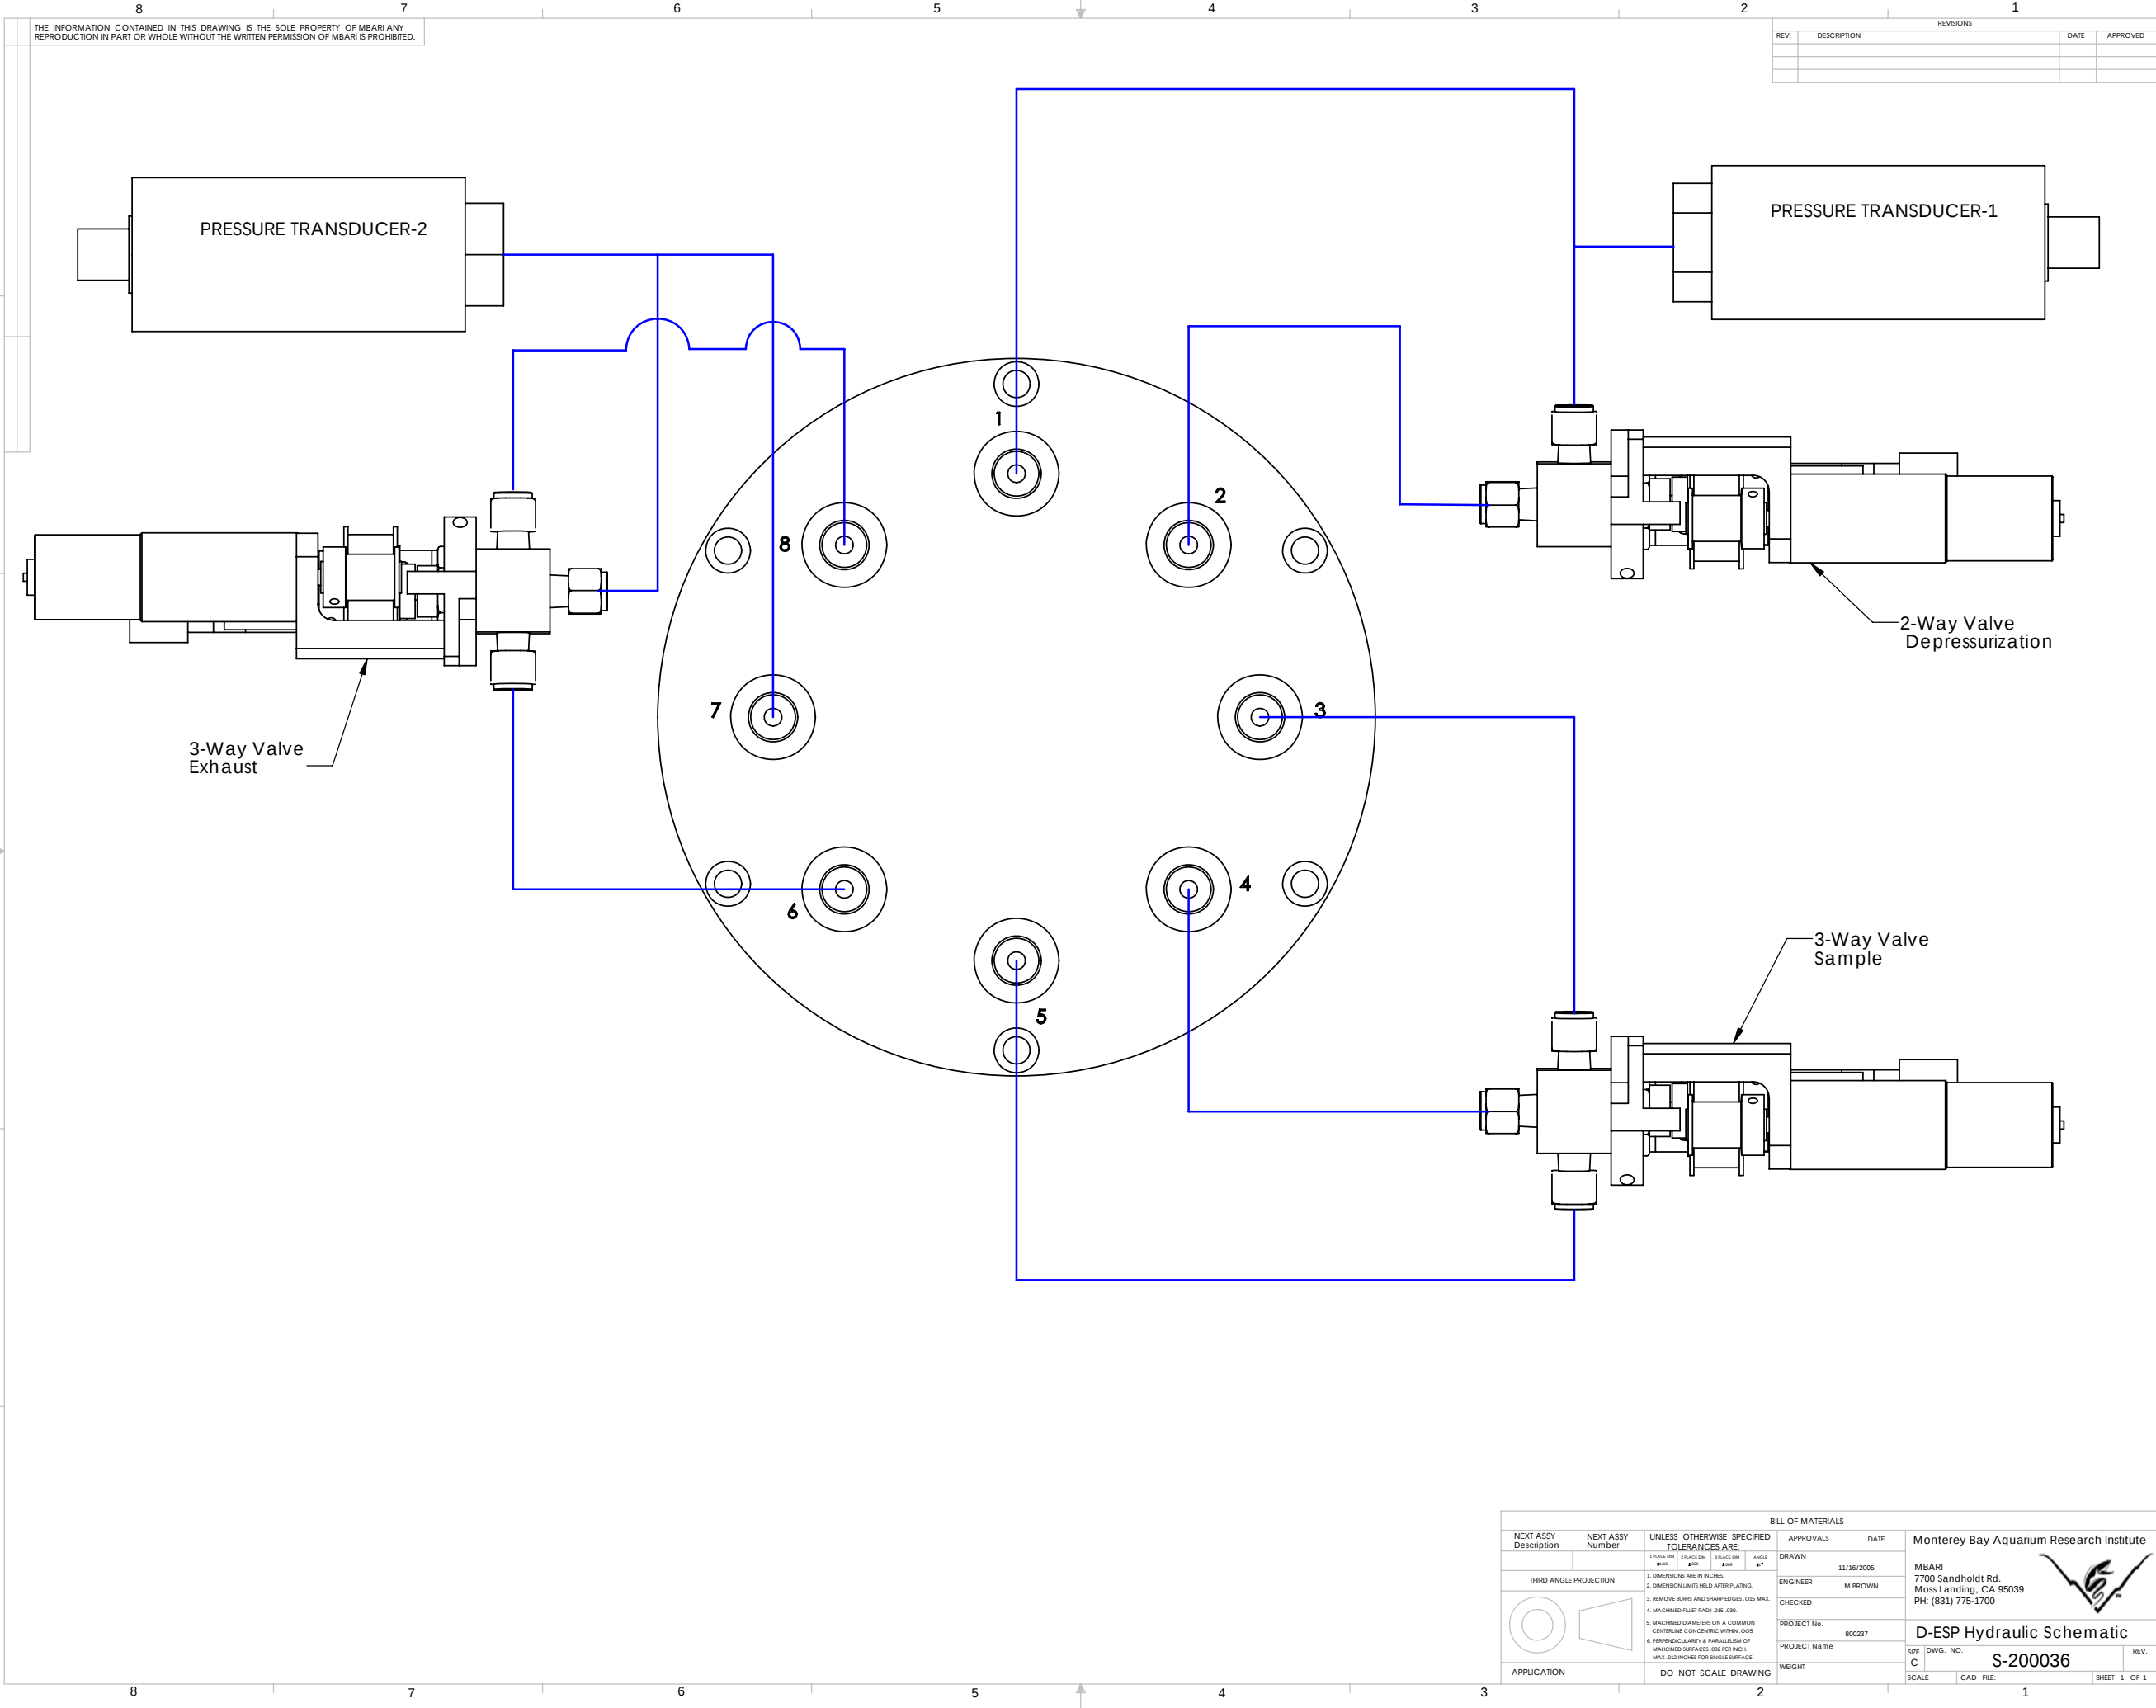

THE INFORMATION CONTAINED IN THIS DRAWING IS THE SOLE PROPERTY OF MBARI. ANY REPRODUCTION IN PART OR WHOLE WITHOUT THE WRITTEN PERMISSION OF MBARI IS PROHIBITED.

REV.		DESCRIPTION	REVISIONS		DATE	APPROVED

BILL OF MATERIALS										
NEXT ASSY Description		NEXT ASSY Number	UNLESS OTHERWISE SPECIFIED TOLERANCES ARE:				APPROVALS		DATE	
THIRD ANGLE PROJECTION			FINISH DIM	STRAIGHT DIM	FINISH DIM	ANGLE	DRAWN		11/16/2005	
			±.010	±.010	±.010	±.1°				
			1. DIMENSIONS ARE IN INCHES.				ENGINEER		M. BROWN	
			2. DIMENSION LIMITS HELD AFTER PLATING.							
			3. REMOVE BURRS AND SHARP EDGES .015 MAX.				CHECKED			
			4. MACHINED FILLET RADIUS .015-.030.							
			5. MACHINED DIAMETERS ON A COMMON CENTERLINE CONCENTRIC WITHIN .005.				PROJECT NO.		800237	
			6. PERPENDICULARITY & PARALLELISM OF MACHINED SURFACES .002 PER INCH.							
			MAX .002 INCHES FOR SINGLE SURFACE.							
			APPLICATION			DO NOT SCALE DRAWING				PROJECT NAME
			WEIGHT				SCALE		DWG. NO.	
							S-200036		REV.	
							CAD FILE:		SHEET 1 OF 1	
							MBARI		7700 Sandholdt Rd. Moss Landing, CA 95039 PH: (831) 775-1700	
							D-ESP Hydraulic Schematic			

Monterey Bay Aquarium Research Institute
MBARI
7700 Sandholdt Rd.
Moss Landing, CA 95039
PH: (651) 775-1700



D-ESP Hydraulic Schematic

S-200036