


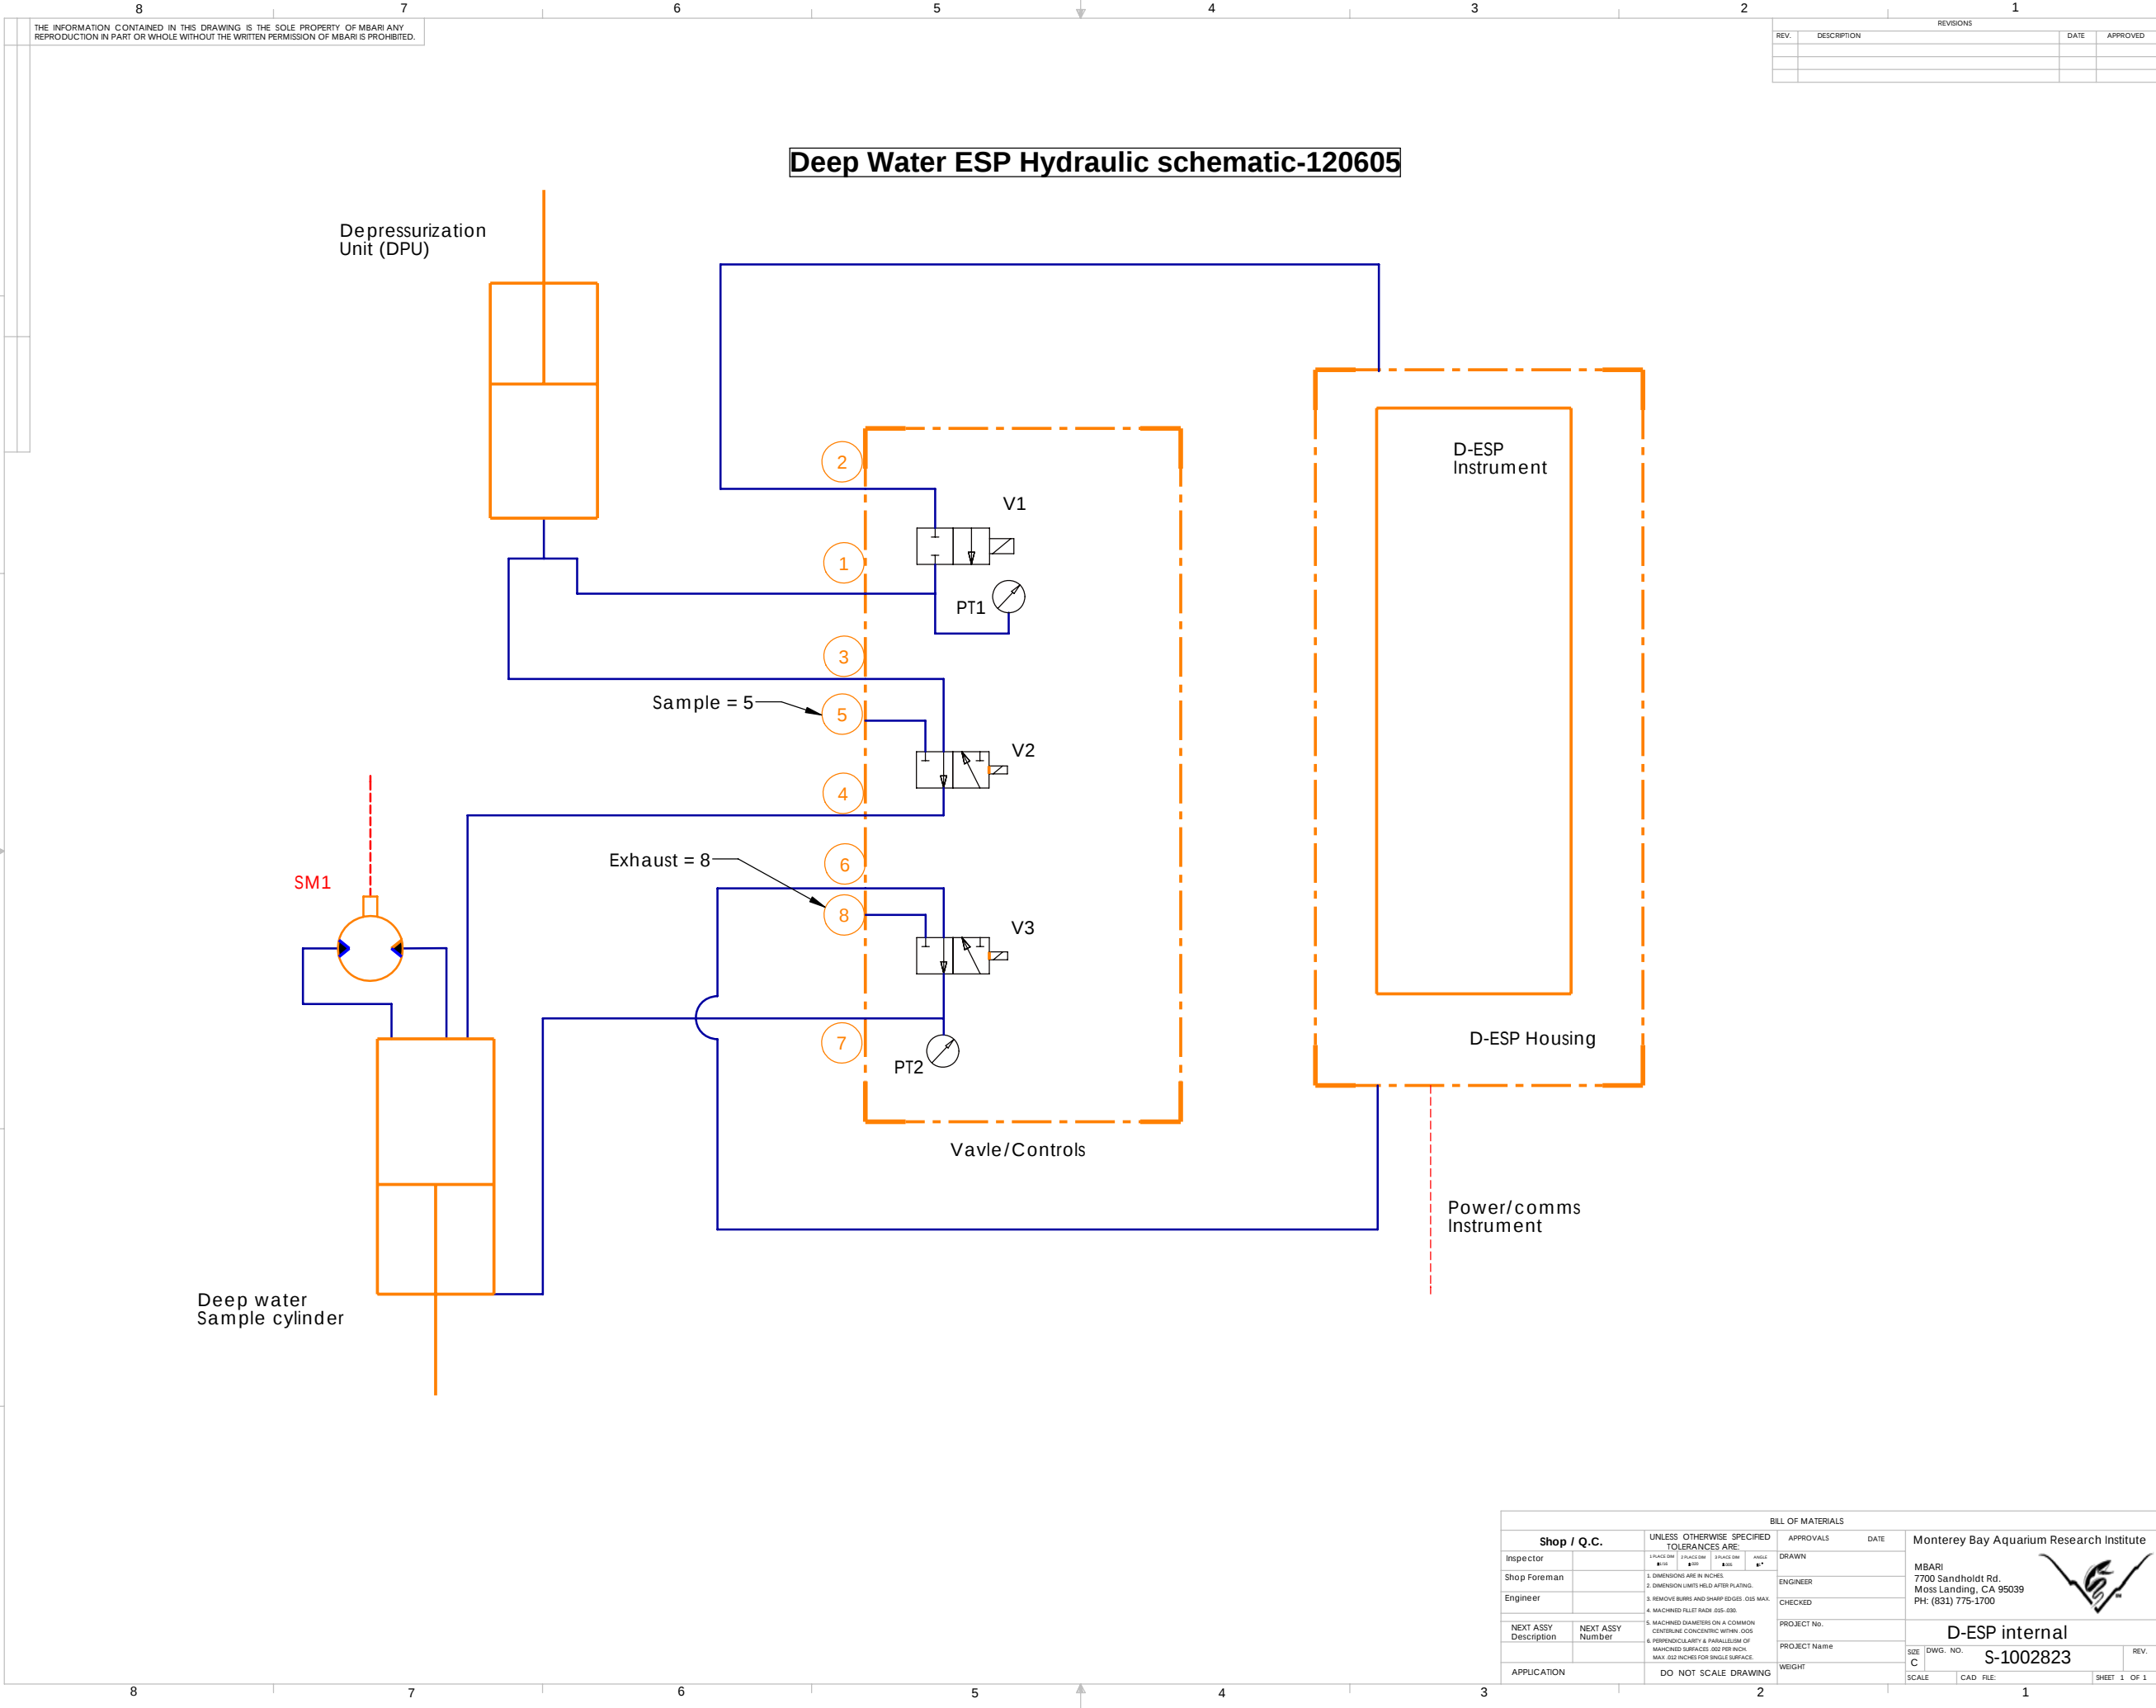

THE INFORMATION CONTAINED IN THIS DRAWING IS THE SOLE PROPERTY OF MBARI. ANY REPRODUCTION IN PART OR WHOLE WITHOUT THE WRITTEN PERMISSION OF MBARI IS PROHIBITED.

REV.		DESCRIPTION	REVISIONS		DATE	APPROVED

BILL OF MATERIALS					
Shop / Q.C.		UNLESS OTHERWISE SPECIFIED TOLERANCES ARE:		APPROVALS	
Inspector		1. PLACE DIM	2. PLACE DIM	DRAWN	DATE
Shop Foreman		3. DIMENSIONS ARE IN INCHES	4. DIMENSIONS ARE IN INCHES	ENGINEER	
Engineer		5. DIMENSION LIMITS HELD AFTER PLATING	6. REMOVE BURRS AND SHARP EDGES .015 MAX.	CHECKED	
		7. MACHINED FILLET RADIUS .015-.030	8. MACHINED FILLET RADIUS .015-.030	PROJECT NO.	
NEXT ASSY Description	NEXT ASSY Number	9. MACHINED DIAMETERS ON A COMMON CENTERLINE CONCERNING WITH .005	10. PERPENDICULARITY & PARALLELISM OF MACHINED SURFACES .002 PER INCH MAX. .002 INCHES FOR SINGLE SURFACE.	PROJECT NAME	
APPLICATION		DO NOT SCALE DRAWING		WEIGHT	
				SCALE	CAD FILE
					SHEET 1 OF 1

Monterey Bay Aquarium Research Institute
MBARI
7700 Sandholdt Rd.
Moss Landing, CA 95039
Ph: (651) 775-1700



D-ESP internal

DWG. NO. S-1002823

REV.