


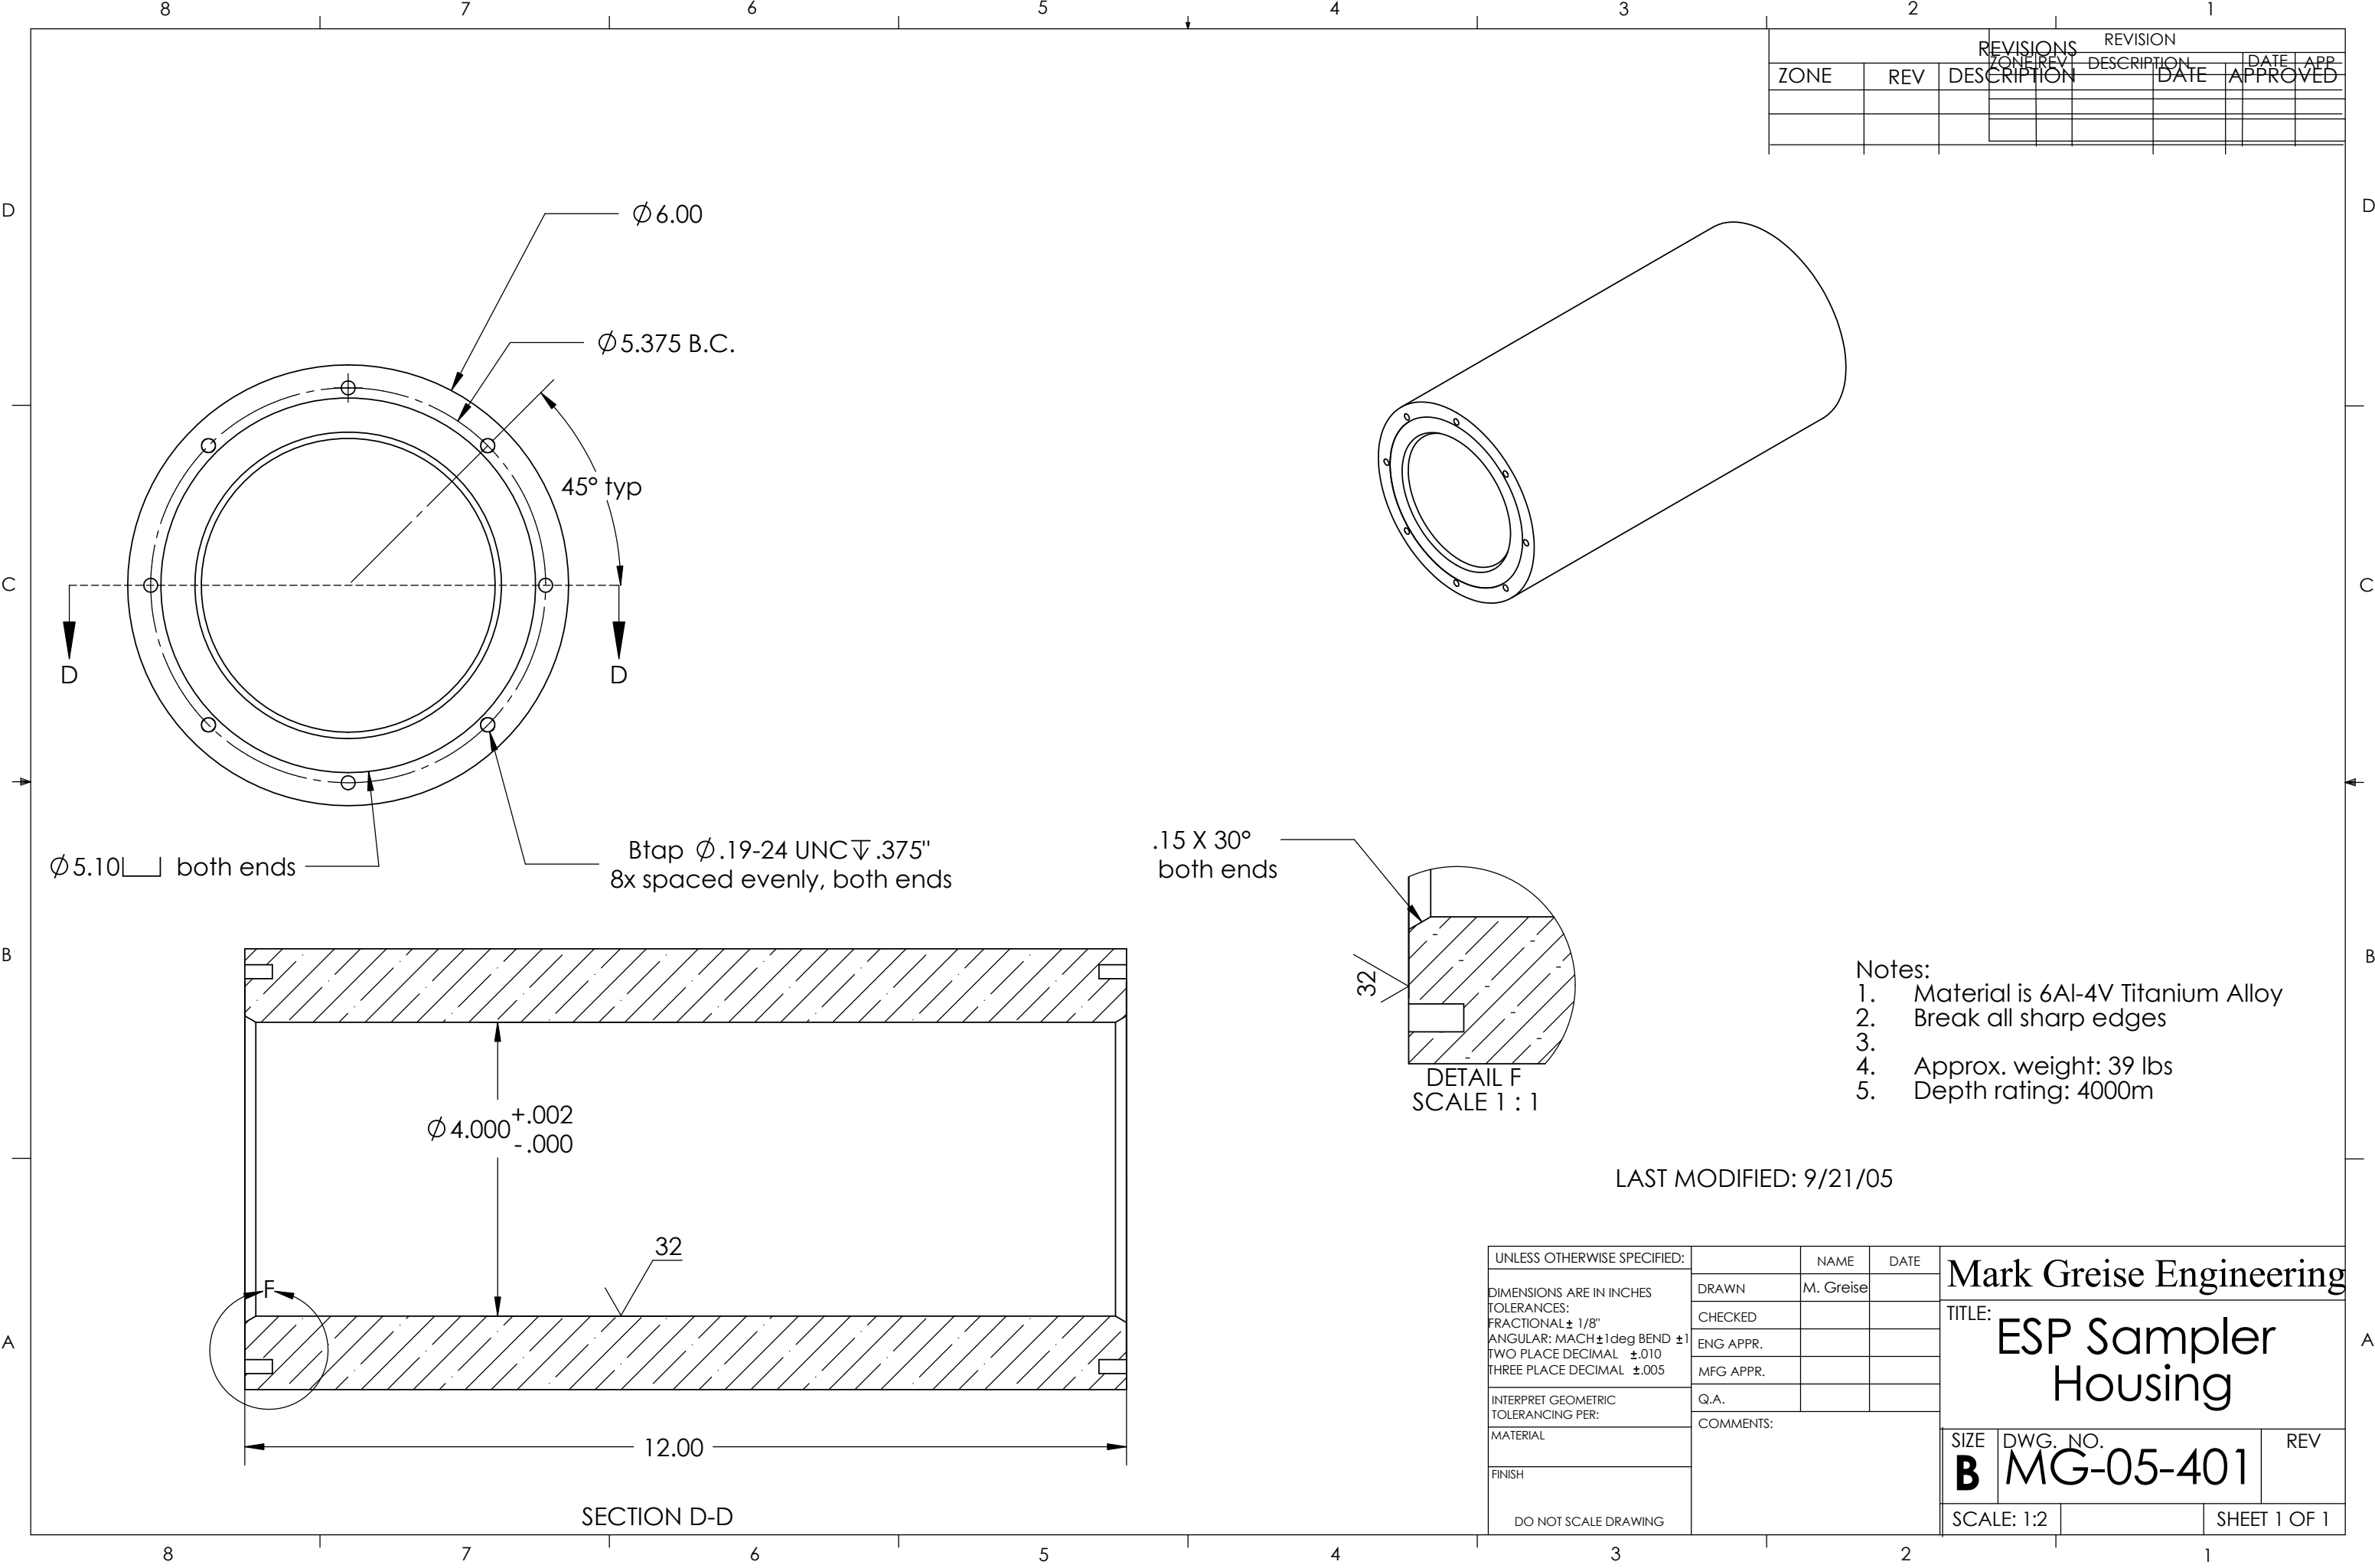

REVISIONS				REVISION			
ZONE	REV	DESCRIPTION	DATE	DATE	DATE	DATE	DATE

- Notes:
1. Material is 6Al-4V Titanium Alloy
 2. Break all sharp edges
 - 3.
 4. Approx. weight: 39 lbs
 5. Depth rating: 4000m

LAST MODIFIED: 9/21/05

UNLESS OTHERWISE SPECIFIED:		NAME		DATE		Mark Greise Engineering TITLE: ESP Sampler Housing					
DIMENSIONS ARE IN INCHES TOLERANCES: FRACTIONAL ± 1/8" ANGULAR: MACH±1deg BEND ±1 TWO PLACE DECIMAL ±.010 THREE PLACE DECIMAL ±.005		DRAWN		M. Greise							
		CHECKED									
		ENG APPR.									
		MFG APPR.									
INTERPRET GEOMETRIC TOLERANCING PER:		Q.A.				SIZE DWG. NO. REV B MG-05-401					
MATERIAL		COMMENTS:									
FINISH											
DO NOT SCALE DRAWING						SCALE: 1:2				SHEET 1 OF 1	