


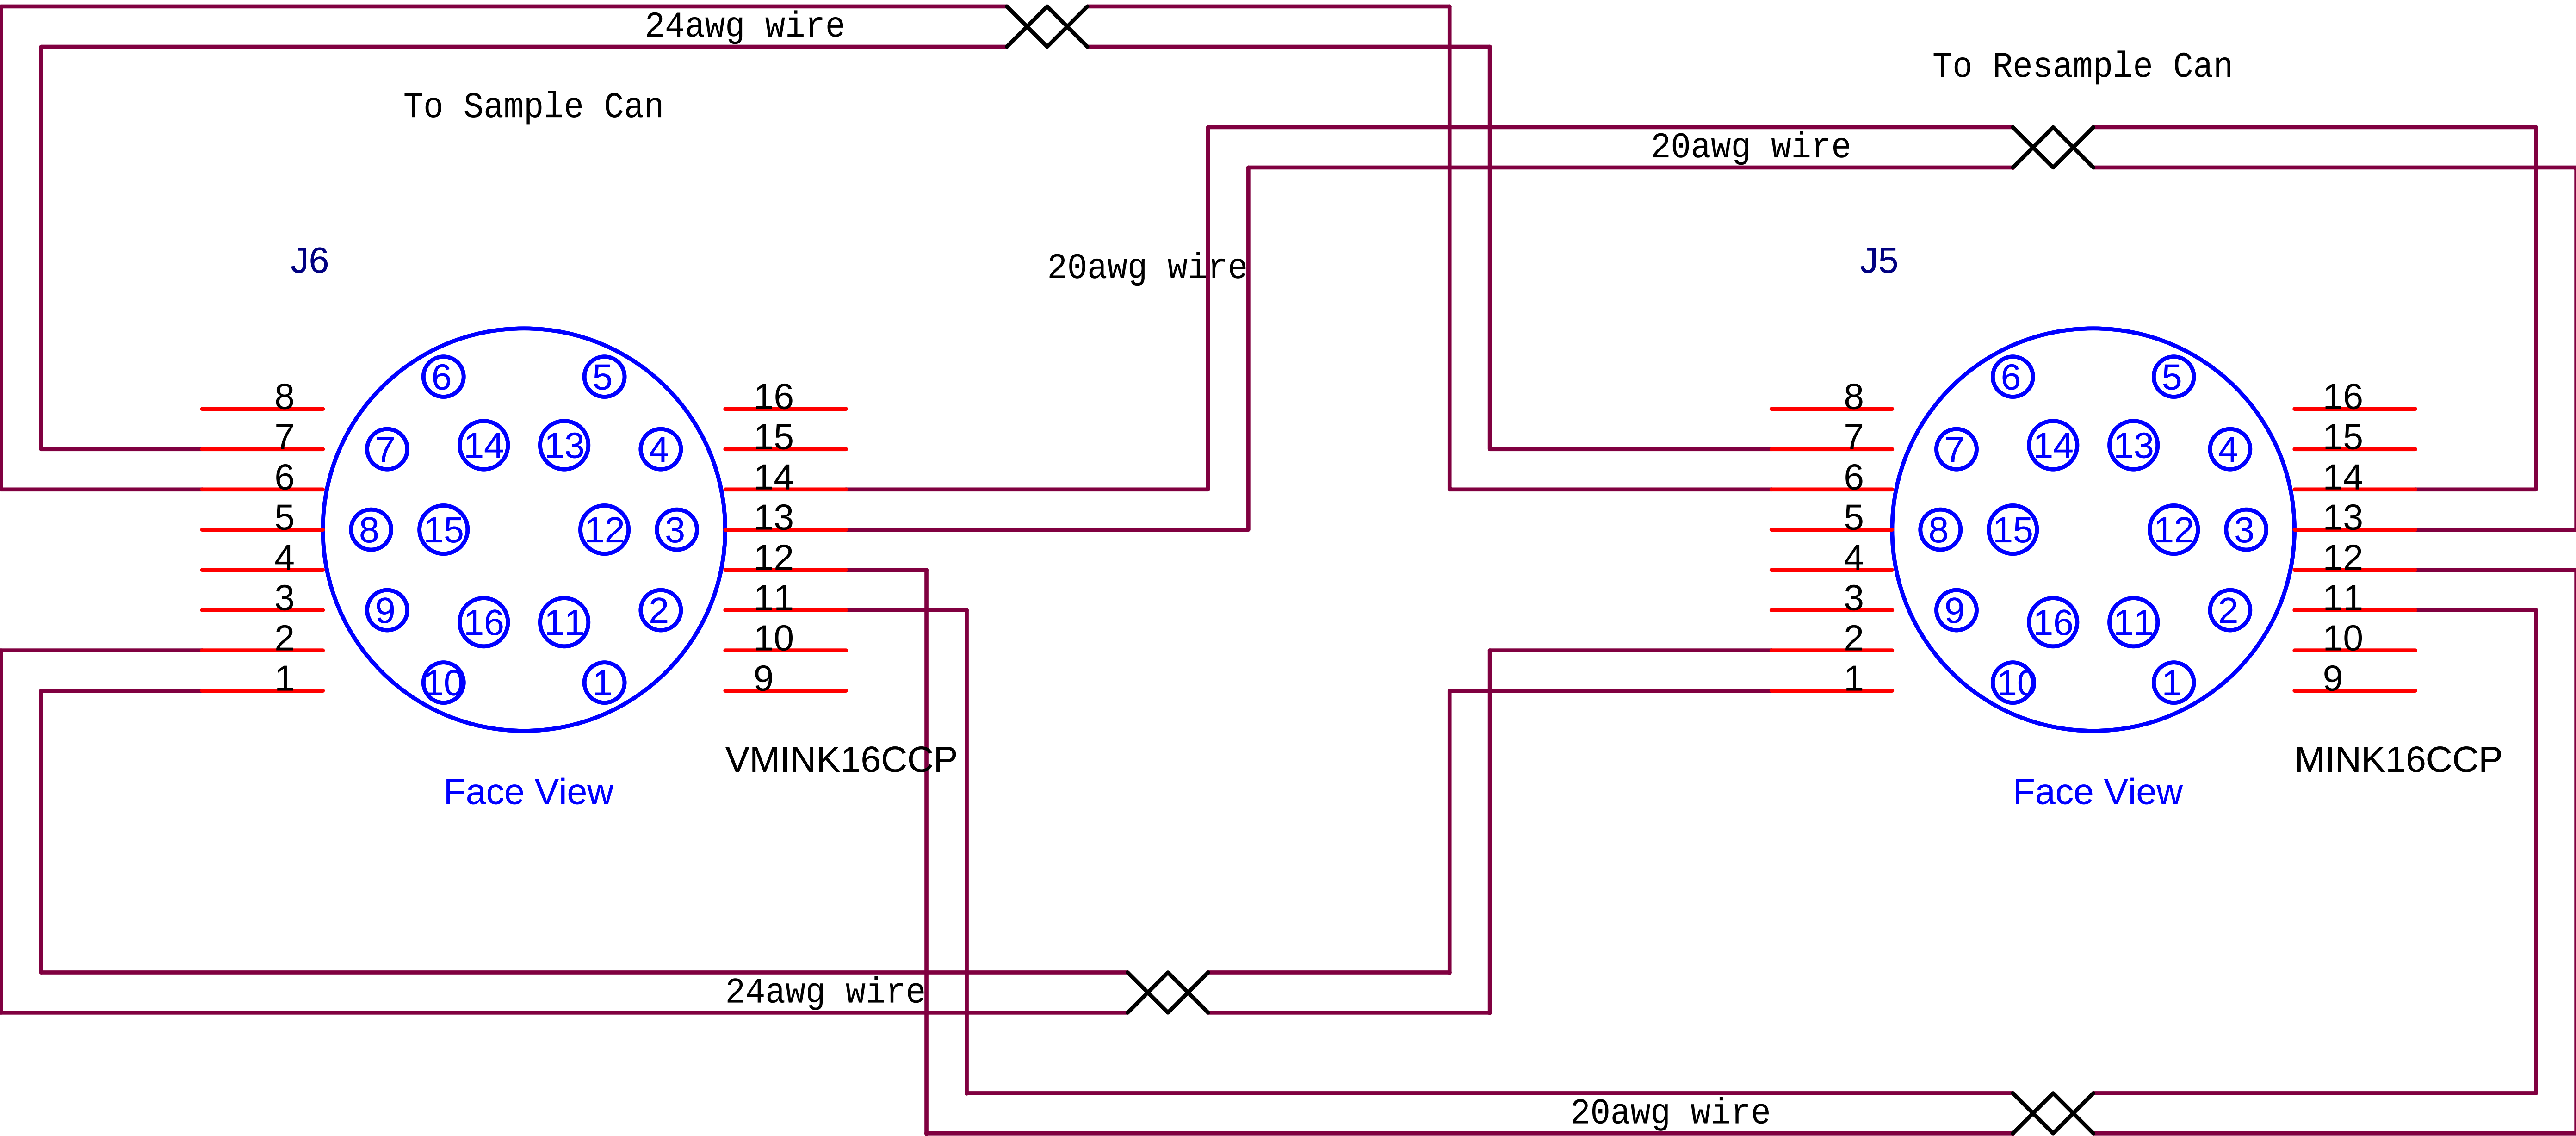

Monterey Bay Aquarium Research Institute 7700 Sandhold Road, Moss Landing, CA 95039			
Title I2C Sample Resample			
Engineer <Engineer>	Size A	Document Number <Doc>	Rev <Rev>
Layout <Layout>	Date: Monday, August 11, 2008		Sheet 1 of 1