


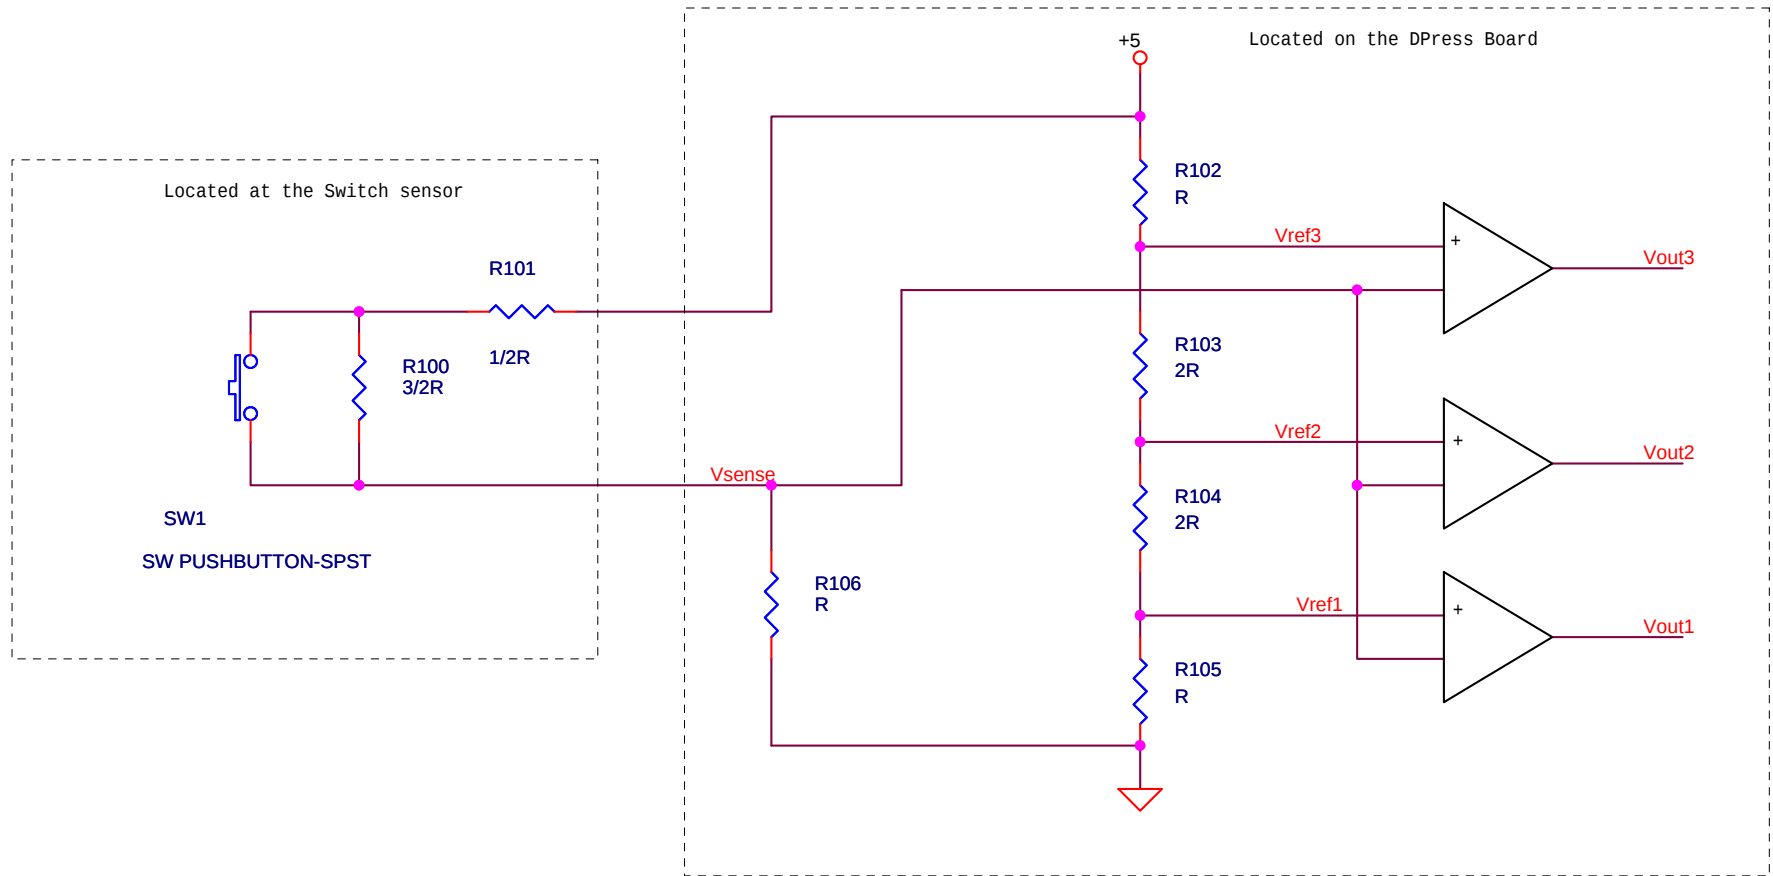

**Monterey Bay Aquarium Research Institute**  
7700 Sandhold Road, Moss Landing, CA 95039

Title  
**Pressure Switch fault detection**

|                        |                                    |                          |                              |              |
|------------------------|------------------------------------|--------------------------|------------------------------|--------------|
| Engineer<br><Engineer> | Size<br>A                          | Document Number<br><Doc> | Layout File<br><Layout File> | Rev<br><Rev> |
| Layout<br><Layout>     | Date:<br>Tuesday, October 21, 2008 | Sheet<br>1               | of<br>1                      |              |