
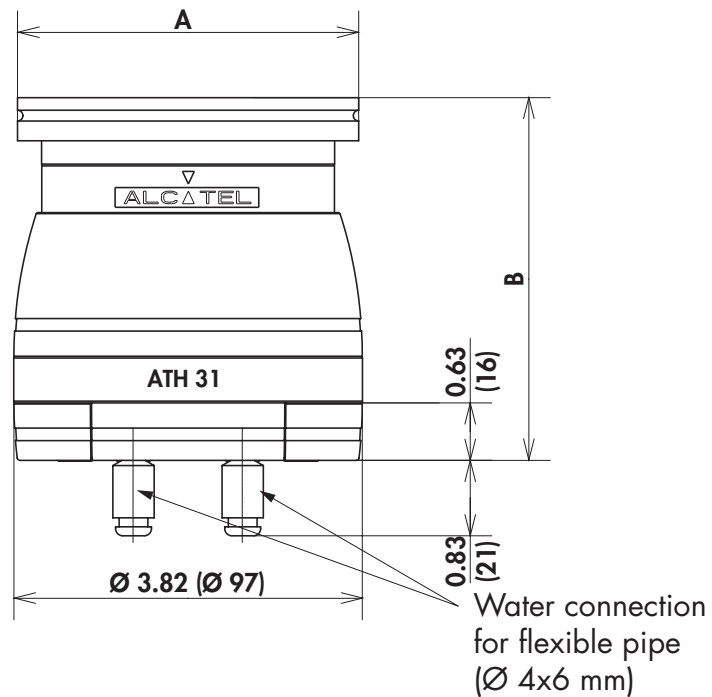


Hybrid pumps dimensions

Dimensions
inch (mm)
Water cooled model


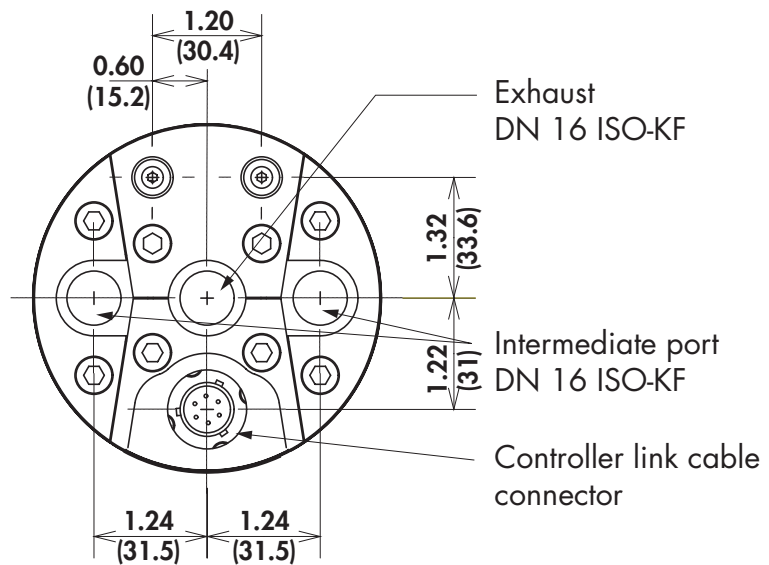


Inlet flange	A inch (mm)	B inch (mm)	Weight lbs (kg)
DN 63 ISO-K	3.74 (95)	3.98 (101)	3.09 (1.4)
DN 40 ISO-KF	2.17 (55)	5.08 (129)	3.09 (1.4)
DN 63 CF-F	4.45 (113)	4.25 (108)	5.51 (2.5)
DN 40 CF-F	2.74 (69.5)	5.08 (129)	4.63 (2.1)

Hybrid pumps dimensions



Dimensions
inch (mm)

Air cooled model
(natural convection)

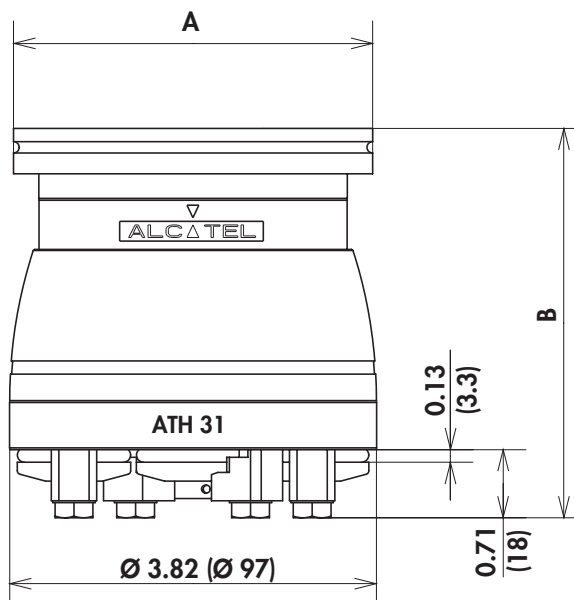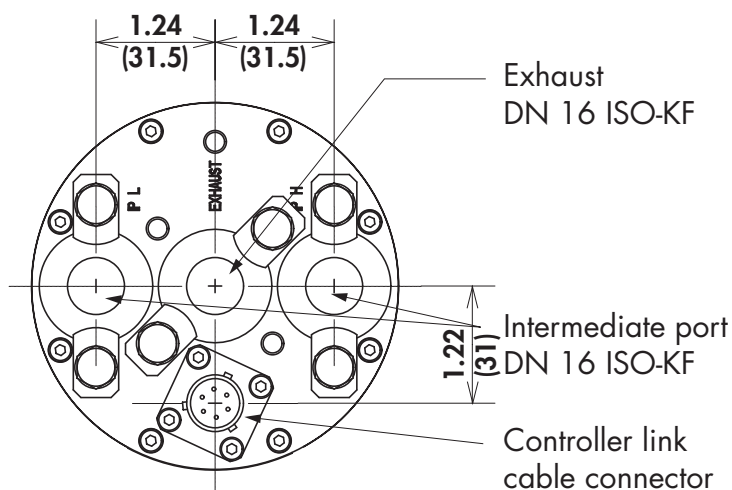

Inlet flange	A inch (mm)	B inch (mm)	Weight lbs (kg)
DN 63 ISO-K	3.74 (95)	4.06 (103)	2.87 (1.3)
DN 40 ISO-KF	2.17 (55)	5.16 (131)	2.87 (1.3)
DN 63 CF-F	4.45 (113)	4.33 (110)	5.29 (2.4)
DN 40 CF-F	2.74 (69.5)	5.16 (131)	4.41 (2.0)

Hybrid pumps dimensions

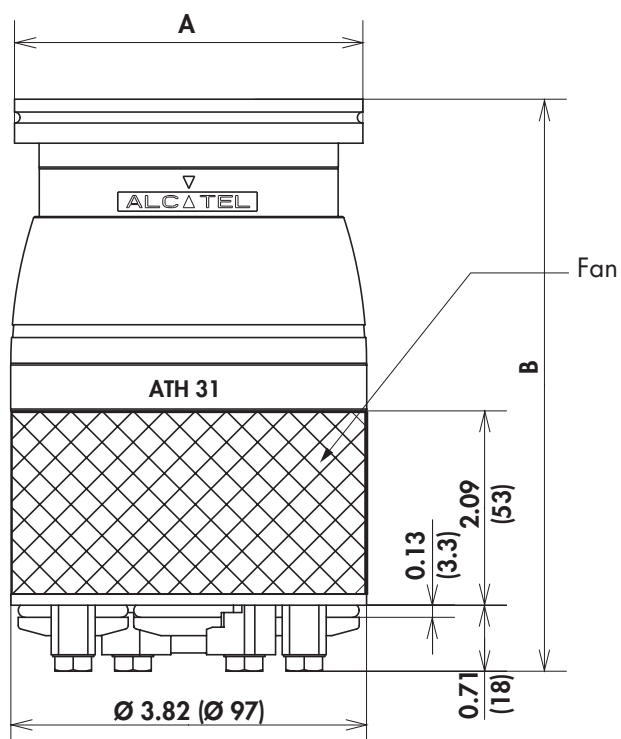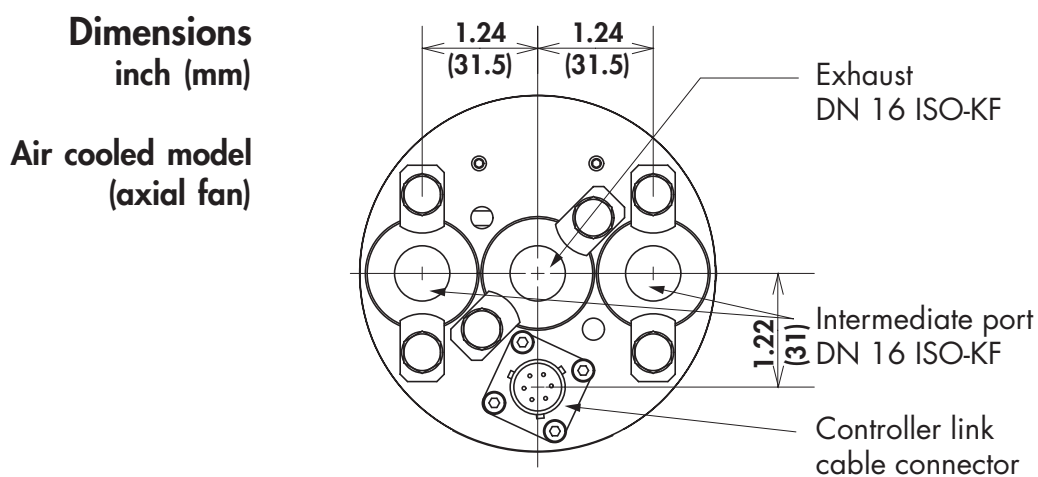


Inlet flange	A inch (mm)	B inch (mm)	Weight lbs (kg)
DN 63 ISO-K	3.74 (95)	6.14 (156)	3.97 (1.8)
DN 40 ISO-KF	2.17 (55)	7.24 (184)	3.75 (1.7)
DN 63 CF-F	4.45 (113)	6.42 (163)	6.39 (2.9)
DN 40 CF-F	2.74 (69.5)	7.24 (184)	5.51 (2.5)

Hybrid pumps dimensions

Dimensions
inch (mm)

Air cooled model (side fan)

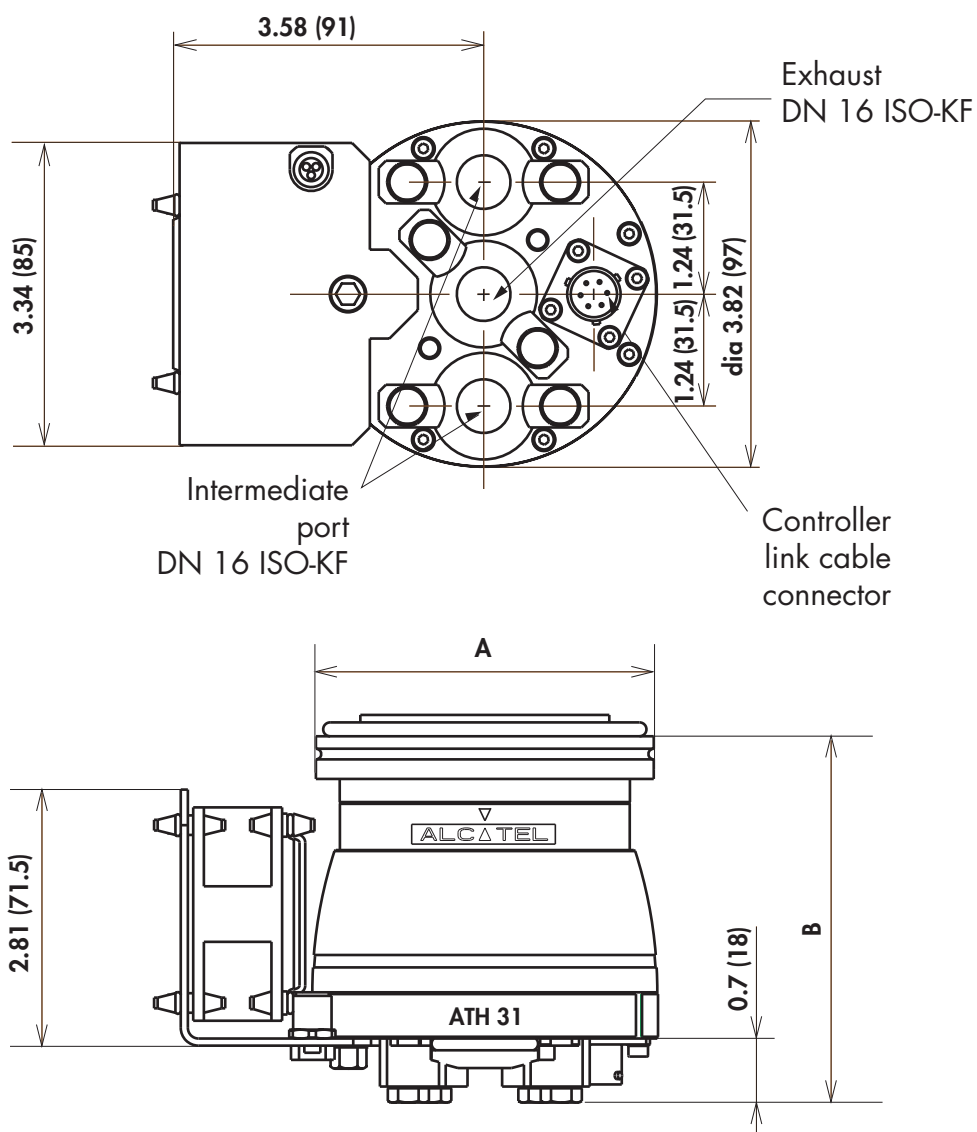

Inlet flange	A inch (mm)	B inch (mm)	Weight lbs (kg)
DN 63 ISO-K	3.74 (95)	4.06 (103)	4.41 (2.0)
DN 40 ISO-KF	2.17 (55)	5.16 (131)	4.41 (2.0)
DN 63 CF-F	4.45 (113)	4.33 (110)	6.84 (3.1)
DN 40 CF-F	2.74 (69.5)	5.16 (131)	5.96 (2.7)

Technical drawing of a circular part, showing top and bottom views with dimensions and tolerances.

Top View Dimensions:

- Outer Diameter: 1.745 (44.3)
- Inner Diameter: $\varnothing 3.49$ ($\varnothing 88.6$)
- Feature 45: Located at the top edge.
- Feature 22.5: Located at the bottom edge.
- Feature A: Located at the top edge.

Bottom View Dimensions:

- Outer Diameter: $\varnothing 3.21$ ($\varnothing 81.6$) mini
- Inner Diameter: $\varnothing 3.0$ ($\varnothing 76.1$)
- Feature 30 5: Located at the top edge.
- Feature 1.6 RA: Located at the bottom edge.
- Feature 1.6 RA: Located at the bottom edge.
- Feature 8x0.12-0.24H (8x M3-6H) equidistant: Located at the bottom edge.
- Feature $\varnothing 7.874^3$ A ($\varnothing 0.2$): Located at the bottom edge.
- Feature $\perp 1.9685^4$ (0.005) A: Located at the bottom edge.
- Feature $\varnothing 3.05$ 3.937⁻⁴ ($\varnothing 77.58$ 0.01): Located at the bottom edge.
- Feature $\varnothing 3.82$ ($\varnothing 97$) mini: Located at the bottom edge.