


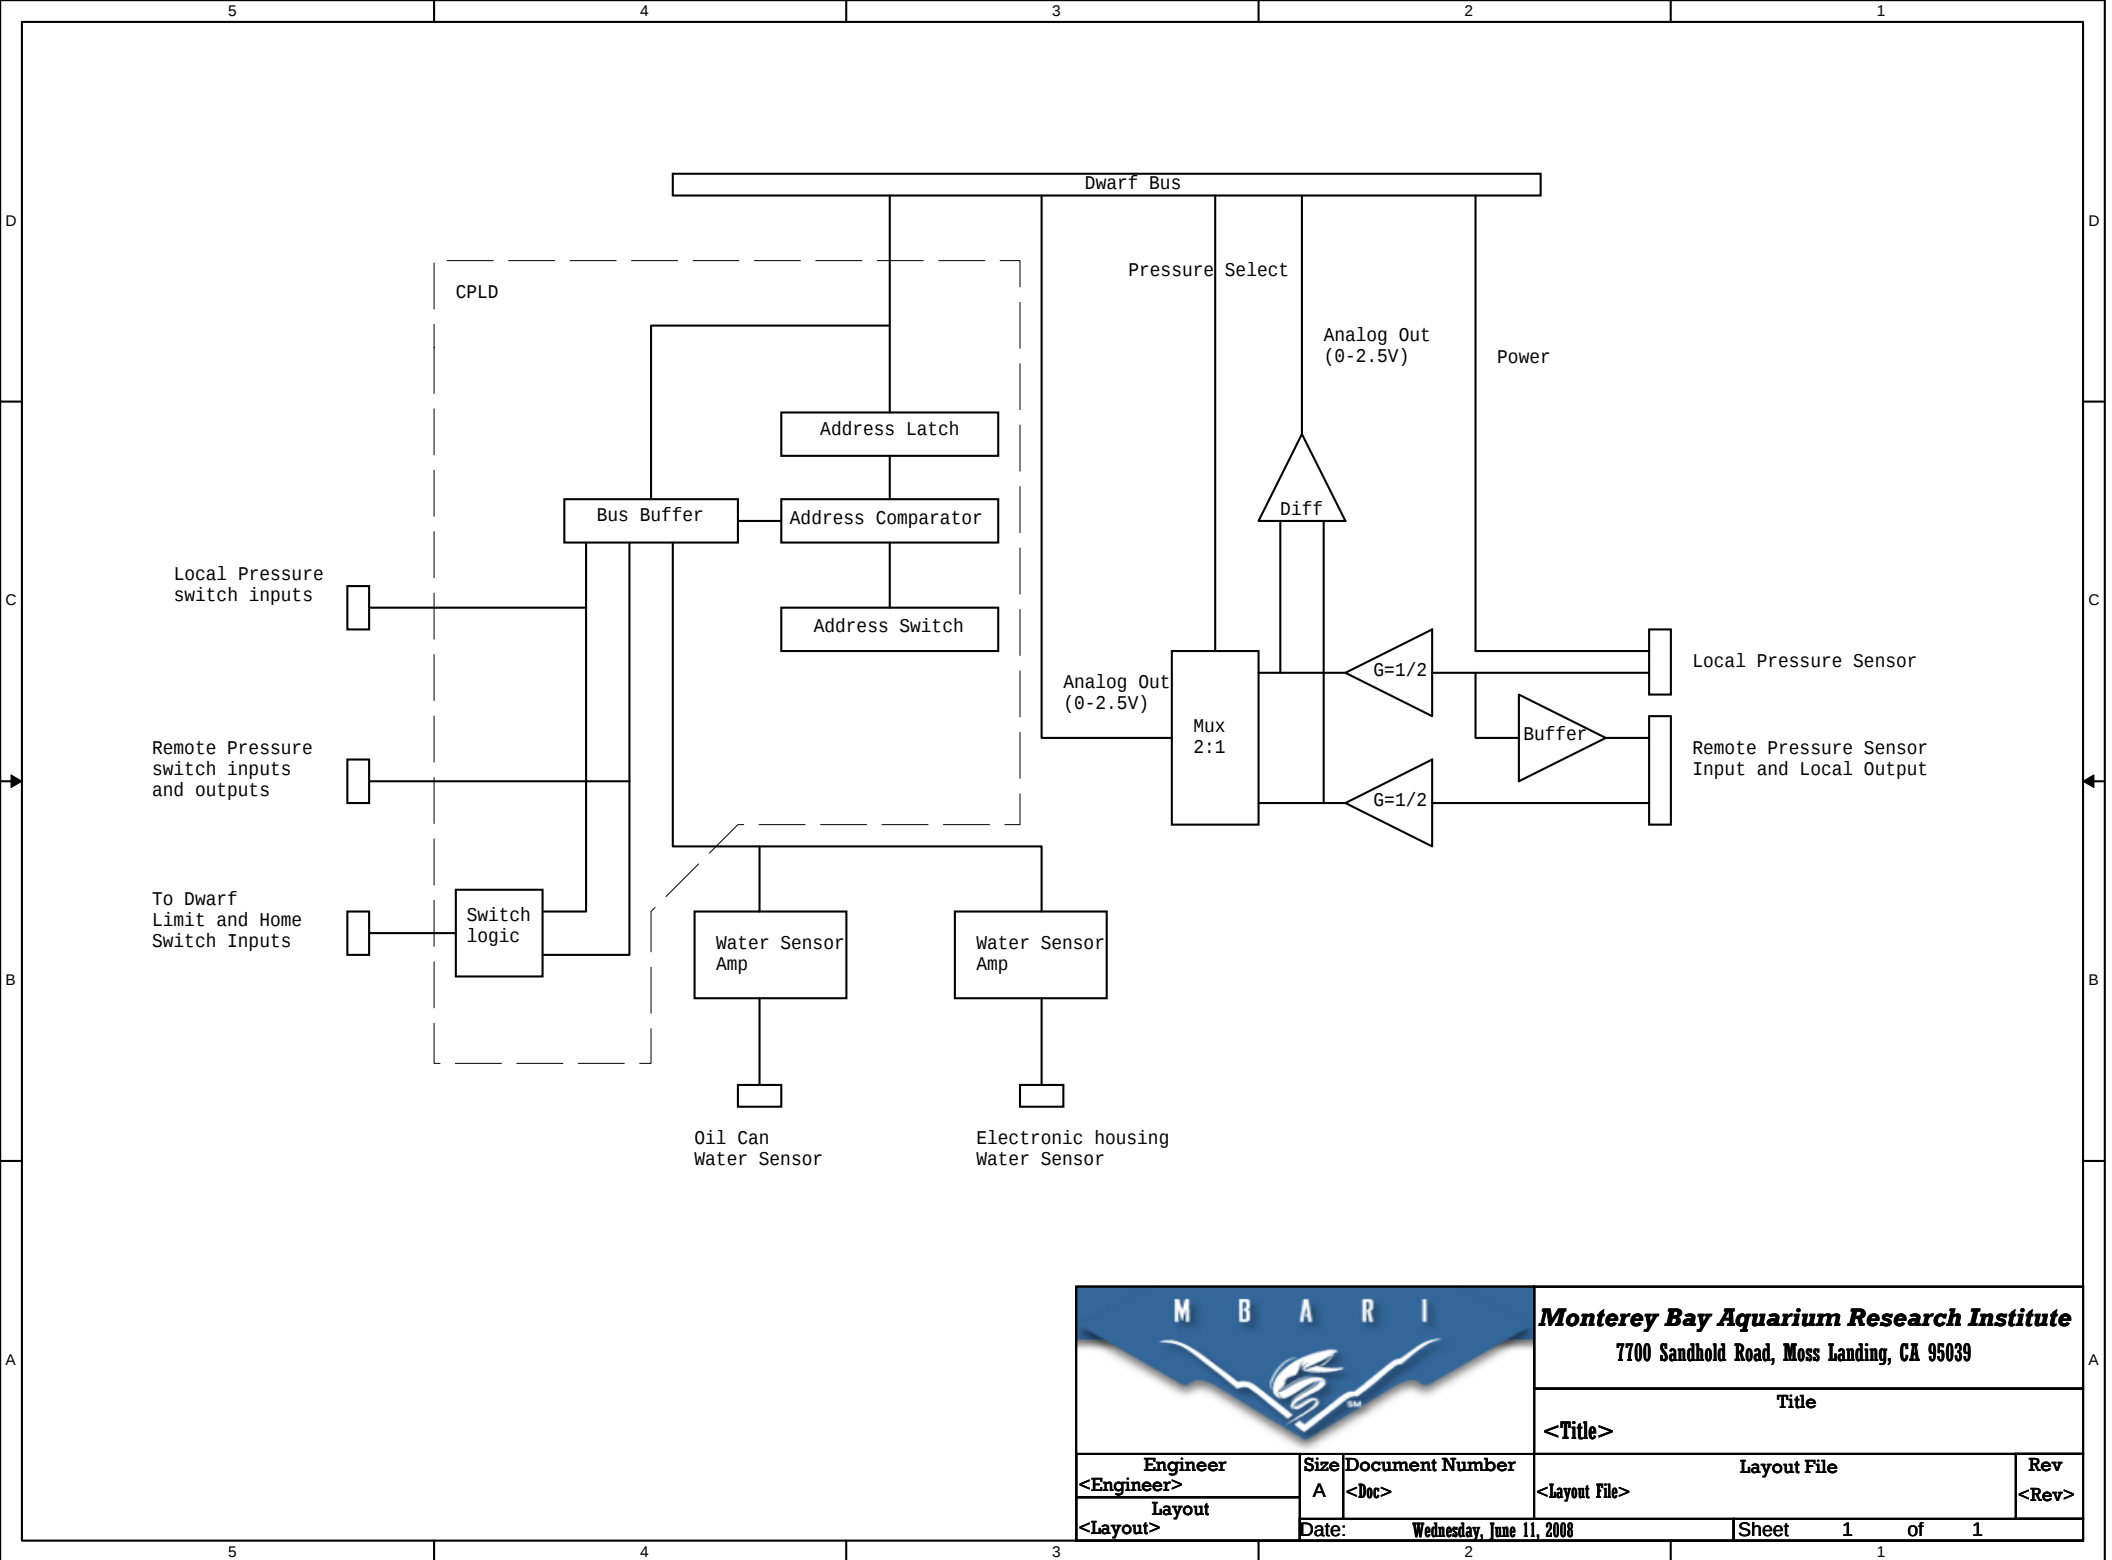

Monterey Bay Aquarium Research Institute

7700 Sandhold Road, Moss Landing, CA 95039

Engineer		Size	Document Number	Title	
<Engineer>		A	<Doc>	<Title>	
Layout		Date:	Wednesday, June 11, 2008	Sheet	1 of 1
<Layout>				Layout File	Rev <Rev>