


Potting Box is a two chamber container
Potting Compound: 3M Scotchcast 2123

See Cab1 for Details

This half configured for paralleled 24V
batteries for a combined 24V out across pins
3 and 4.

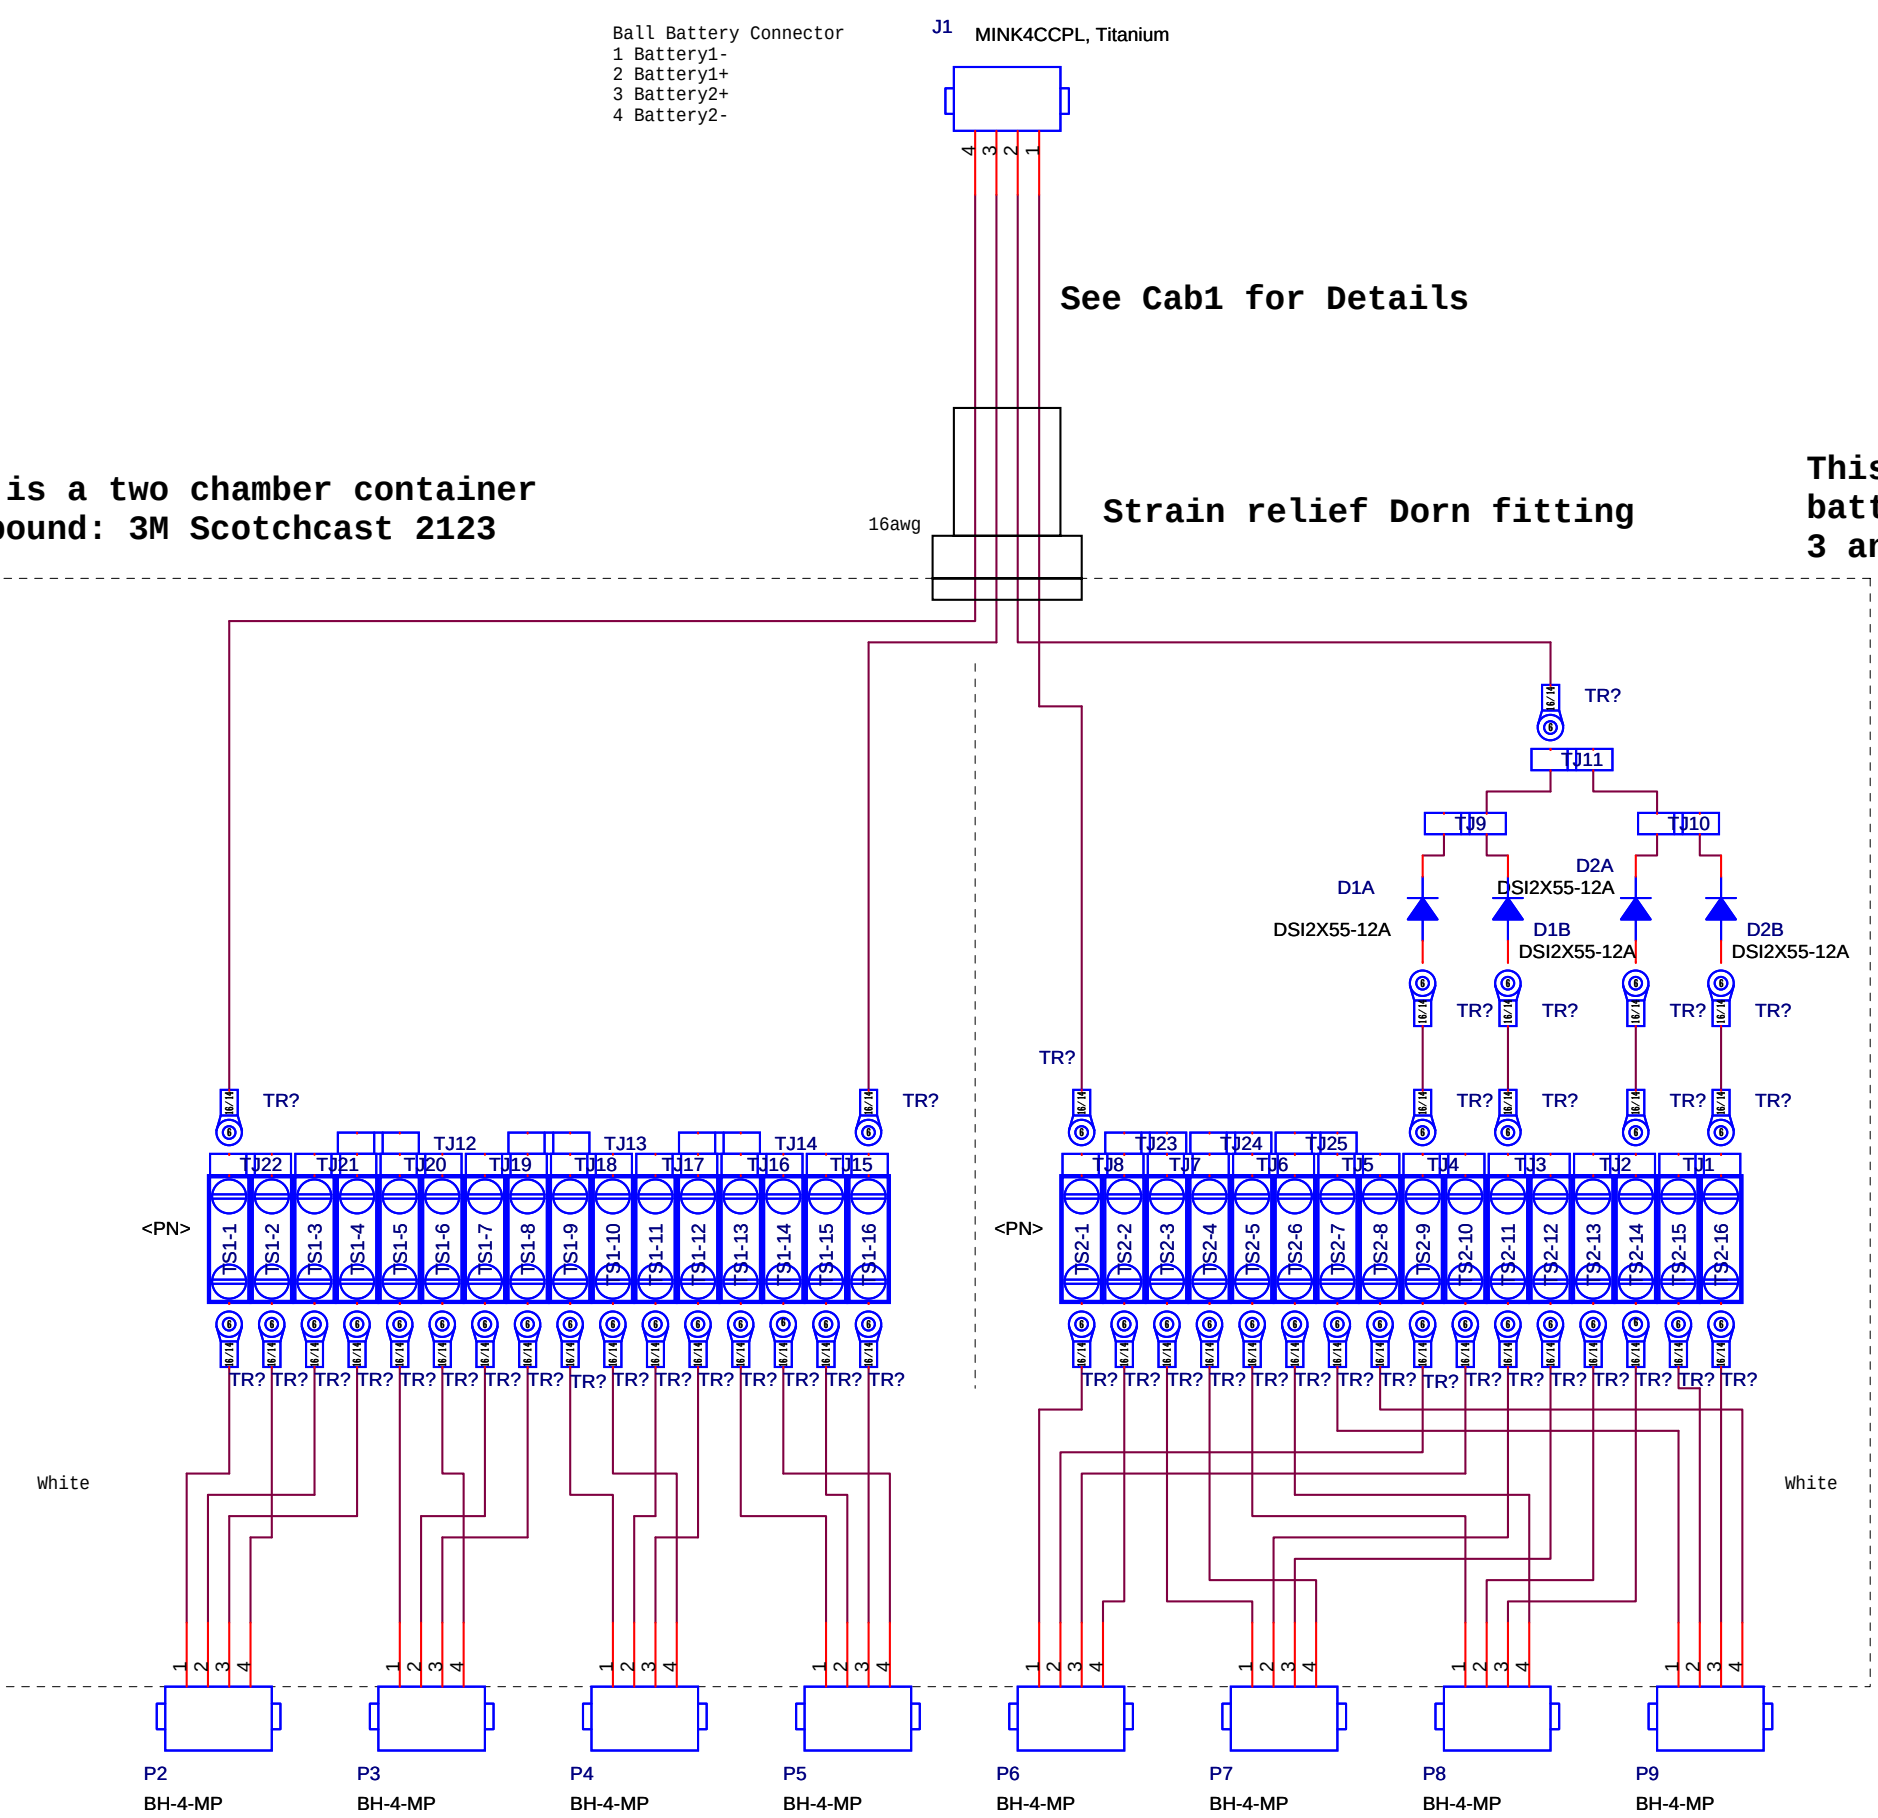

DSI2X55-12A

		Monterey Bay Aquarium Research Institute 7700 Sandhold Road, Moss Landing, CA 95039			
		Title Battery Combiner 12Vbat		Project <Project>	
Engineer <Engineer>	Size B	Document Number <Doc>	Part Number <Part Number>	Project File <Project File>	Rev 0.0
Designer <Designer>	Date: Tuesday, January 25, 2011		Sheet 1 of 1		