



J1

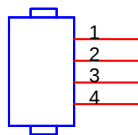


MCIL4M

J2

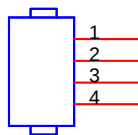


MCIL4M

J3

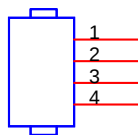


MCIL4M

J4

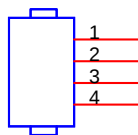


MCIL4M

J5


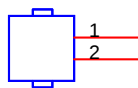


RSIL2M

J6

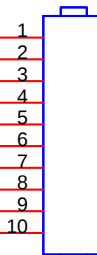

IL10F

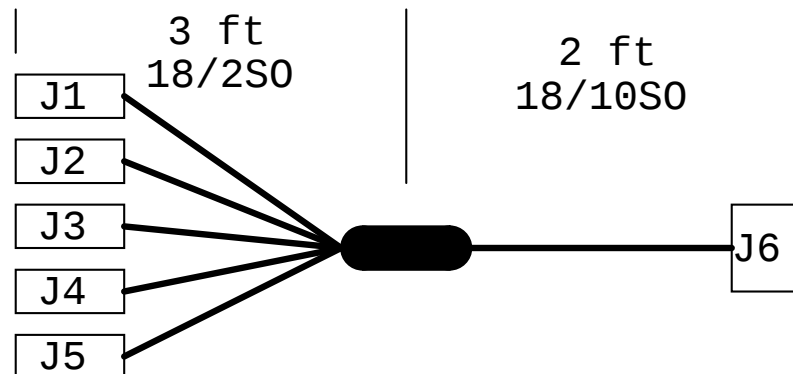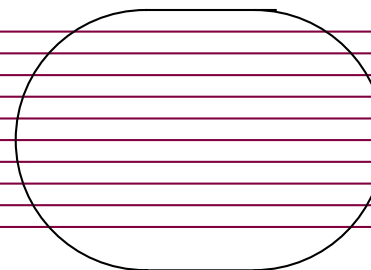

Monterey Bay Aquarium Research Institute
7700 Sandhold Road, Moss Landing, CA 95039

Title		Project
DWSM Battery Sled cable		ESP
Engineer	Size	Document Number
Stensen	A	<Doc>
Designer	Date:	Part Number
<Designer>	Friday, February 04, 2011	CAB17
Project File		Rev
dwsms4km.opj		0.0

Sheet 1 of 1