


Cable Type Falmat FM022208-11
AWG 14 Conductor equivalent is 4 x #20AWG
Waterblocking (Cable Max?) present
Twists on twp should be maintained to solder cups as best as possible.
Jacket:Green Polyurethane
Dia: 0.61"

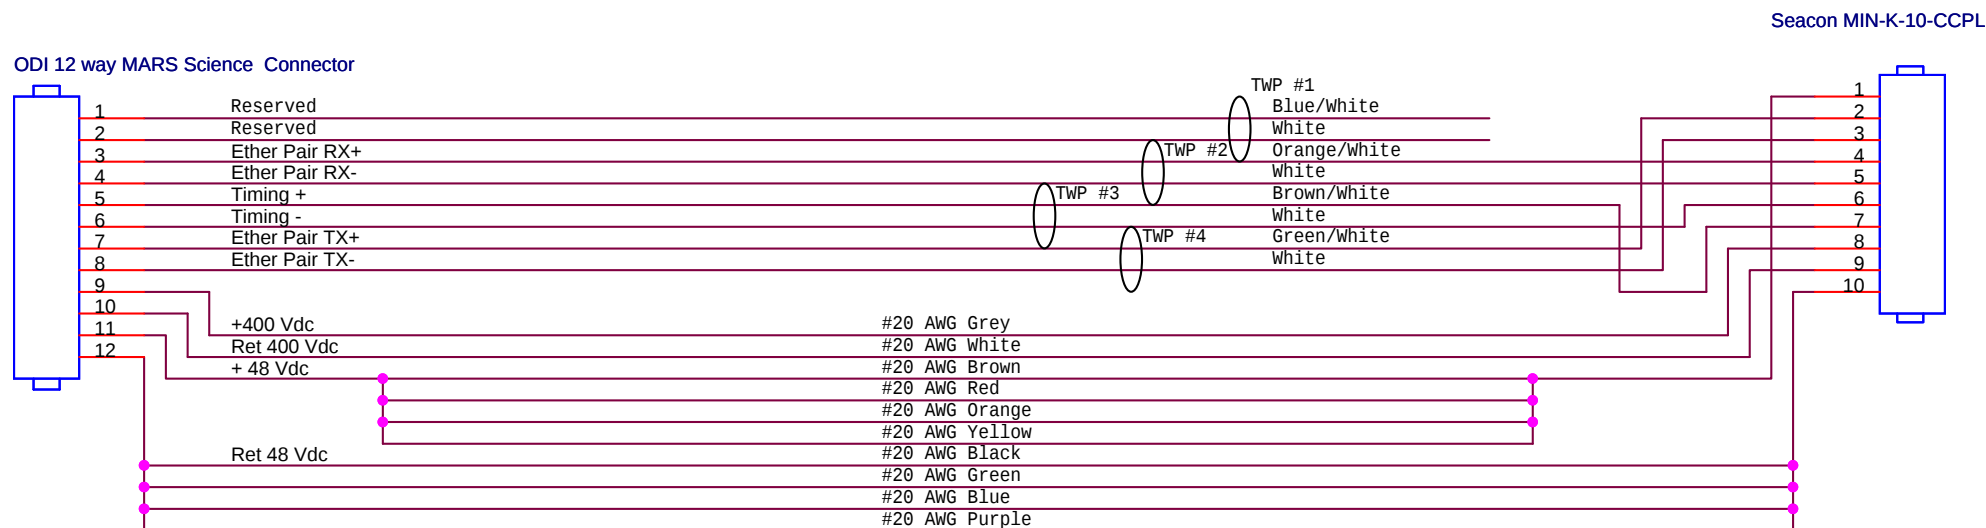

If 4x#20AWG wires do not fit in the solder cups any pig tail used should be 14AWG

		Monterey Bay Aquarium Research Institute 7700 Sandhold Road, Moss Landing, CA 95039		
		Title DWSM Platform Interface 10m		
Engineer Stensen	Size A	Document Number <Doc>	Part Number CAB18	Project ESP
Designer Dawe	Date: Friday, February 04, 2011	Project File dwsm4km.opj	Rev 0.0	
Sheet		1 of 1		