


Cable Type Falmat FM022208-11
AWG 14 Conductor equivalent is 4 x #20AWG
Waterblocking (Cable Max?) present
Twists on twp should be maintained to solder cups as best as possible.
Jacket:Green Polyurethane
Dia: 0.61"

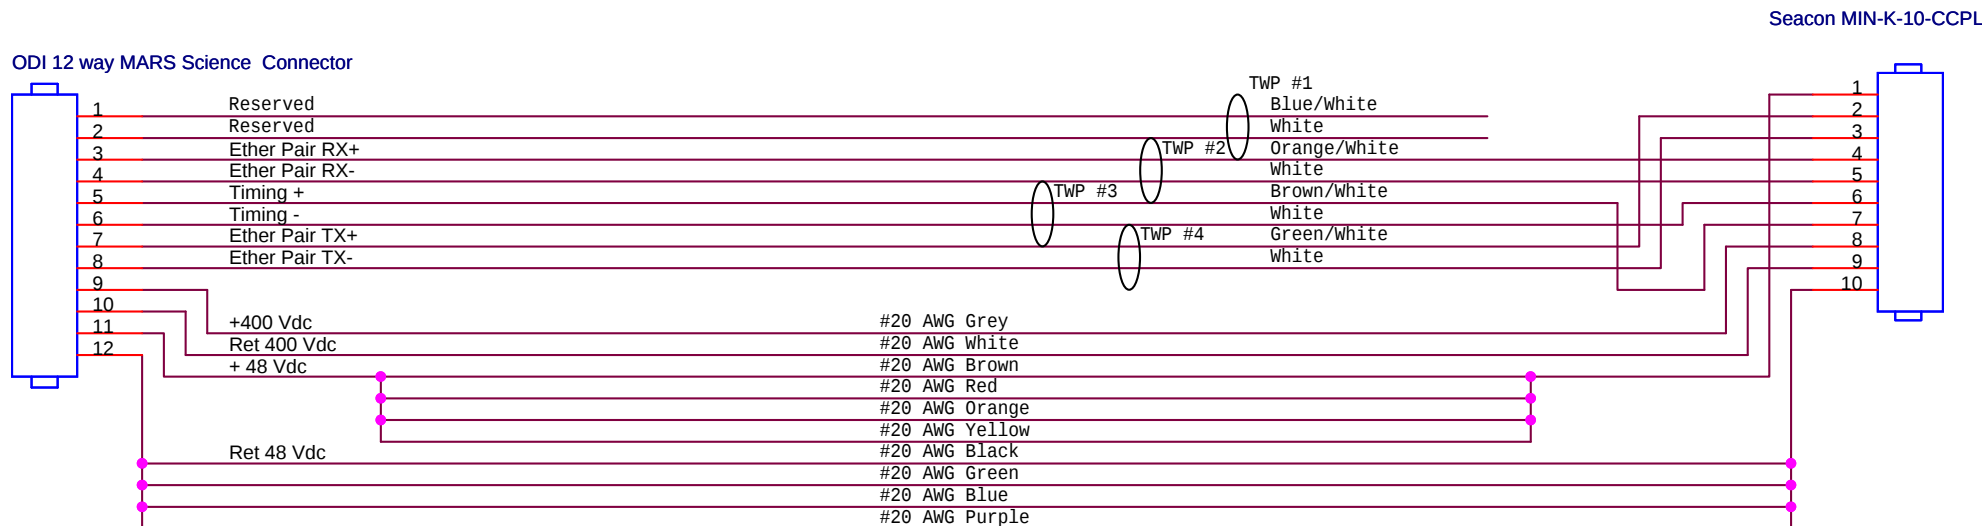

If 4x#20AWG wires do not fit in the solder cups any pig tail used should be 14AWG



Monterey Bay Aquarium Research Institute
7700 Sandhold Road, Moss Landing, CA 95039

Engineer		Size	Document Number	Title		Project	
Stensen		A	<Doc>	DWSM Battery Sled ODI		ESP	
Designer		Date:	Part Number	Project File	Rev		
Dawe		Friday, February 04, 2011	CAB19	dwsms4km.opj	0.0		
			Sheet	1	of	1	