


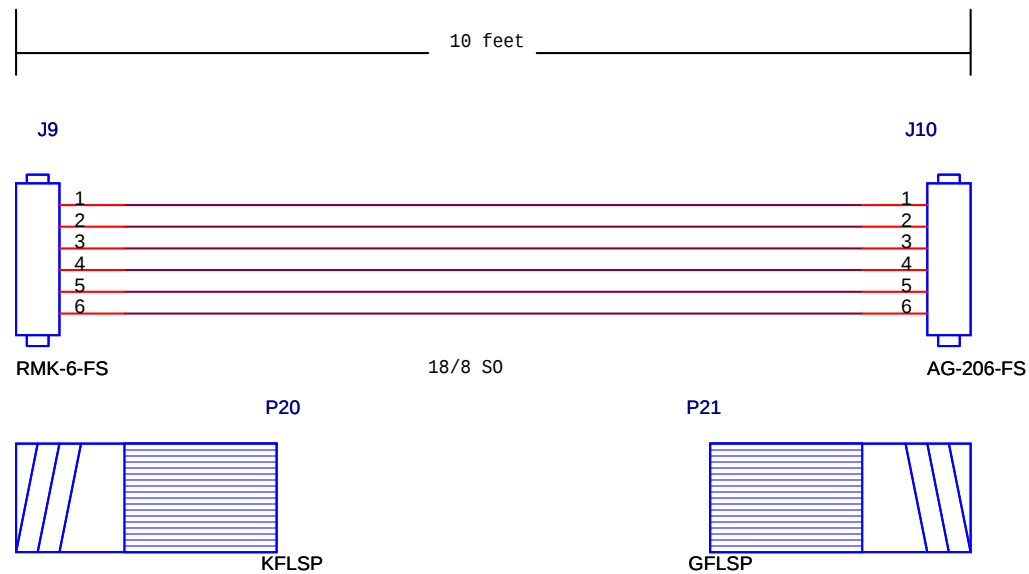

Monterey Bay Aquarium Research Institute
7700 Sandhold Road, Moss Landing, CA 95039

Engineer Stensen		Size A	Document Number <Doc>	Title CAB21 CTD to RTD Amp		Project ESP	
Designer <Designer>		Date:	Thursday, March 03, 2011	Part Number <Part Number>	Project File dwsm4km.opj	Rev 0.0	
Sheet 1 of 1							