

5

4

3

2

1

This page is devoted to notes on errors in layout that need to be fixed in future revisions

U32 - reset generator, footprint has been inadvertantly changed to a resistor pack. Need to be changed back to a SOT package, Refer to REV 0\_0\_2.

D

D

C

C

B

B

A

A


5

4

3





2

1

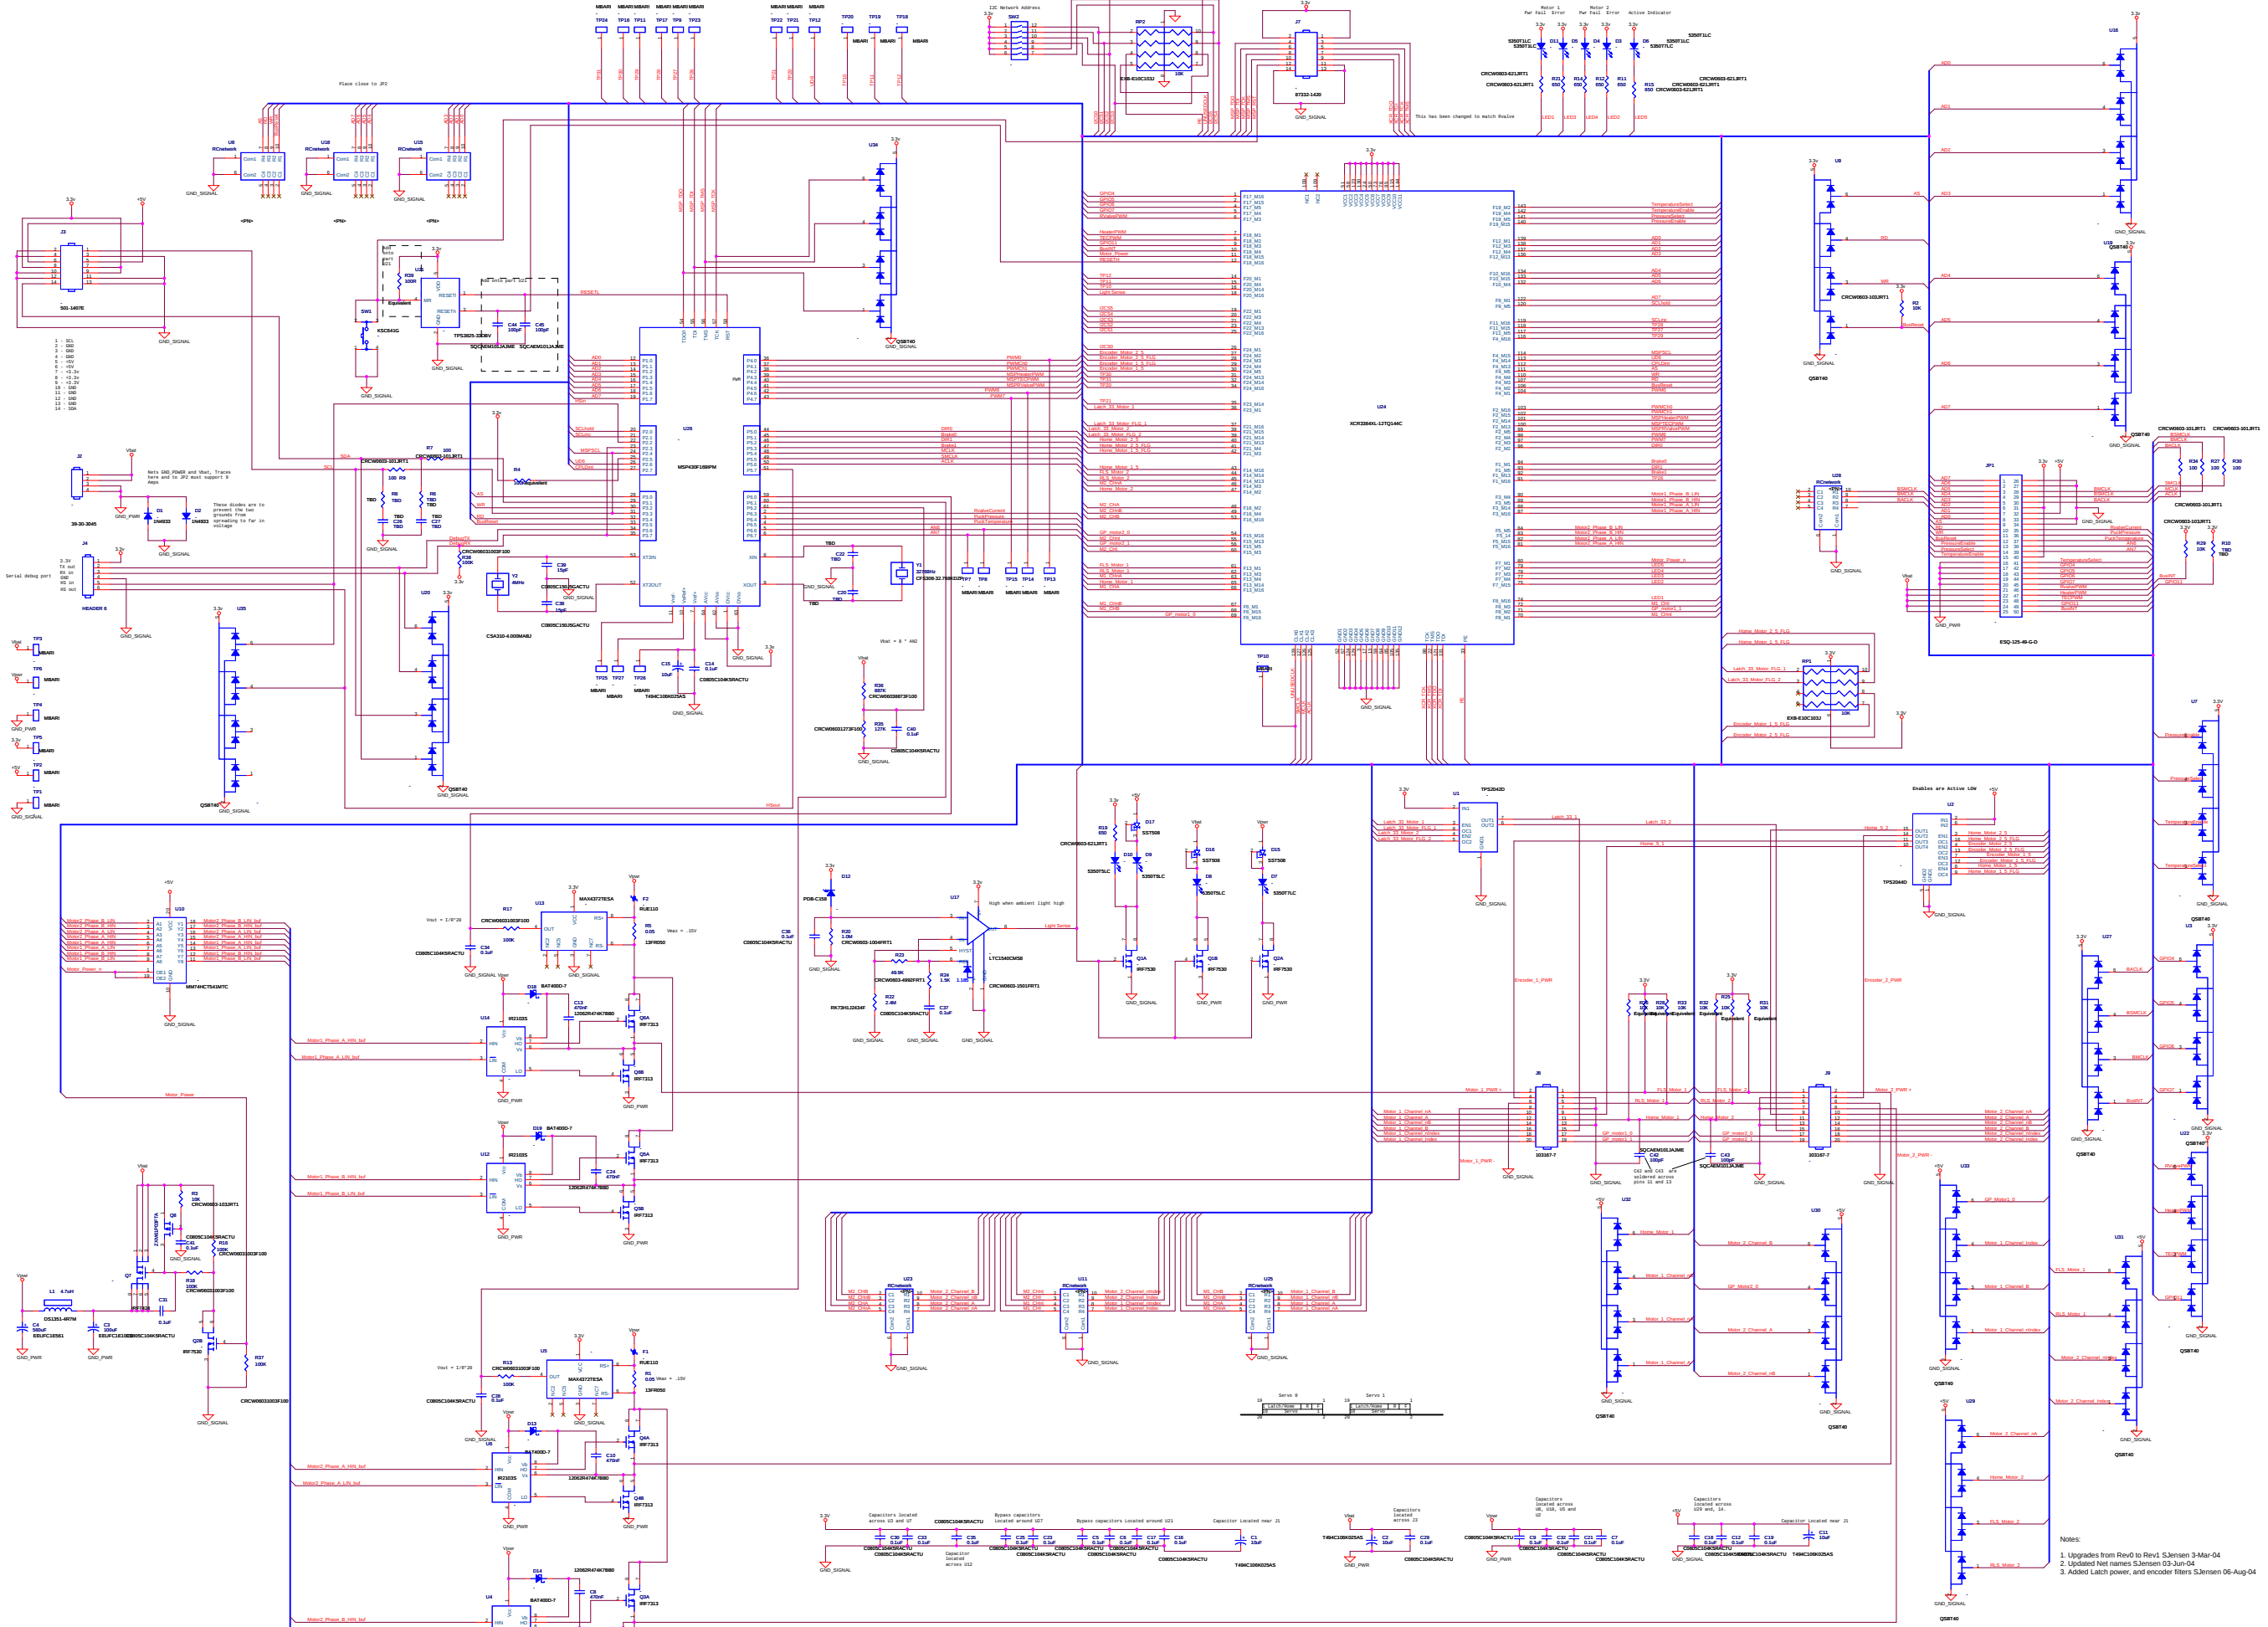

Notes:  
1. Upgraded from RevD to RevL 3-March-04  
2. Updated Net names 3-June-04  
3. Added Latch power, and encoder filters 6-Aug-04

4-40 Mounting Holes

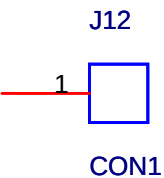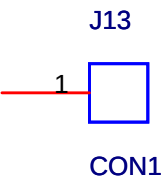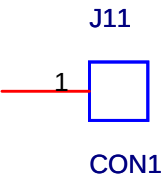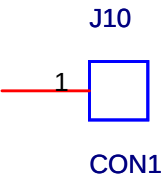

**MONTEREY BAY AQUARIUM RESEARCH INSTITUTE**  
7700 SANDHOLDT ROAD  
MOSS LANDING, CA 95039  
(831) 775-1700 [www.mbari.org](http://www.mbari.org)  
Copyright MBARI 2000



|                         |                                      |  |                          |                       |                                |
|-------------------------|--------------------------------------|--|--------------------------|-----------------------|--------------------------------|
| Title <b>Dwarf Core</b> |                                      |  |                          | Number <b>1002250</b> |                                |
| Size<br><b>A</b>        | Engineer <b>Scott Jensen</b>         |  | Layout <b>Jose Rosal</b> |                       | Filename <b>Core_REV_2_0_0</b> |
|                         | Date: <b>Thursday, June 17, 2010</b> |  | Sheet <b>2</b>           | of <b>2</b>           | Rev <b>2.0.0</b>               |