


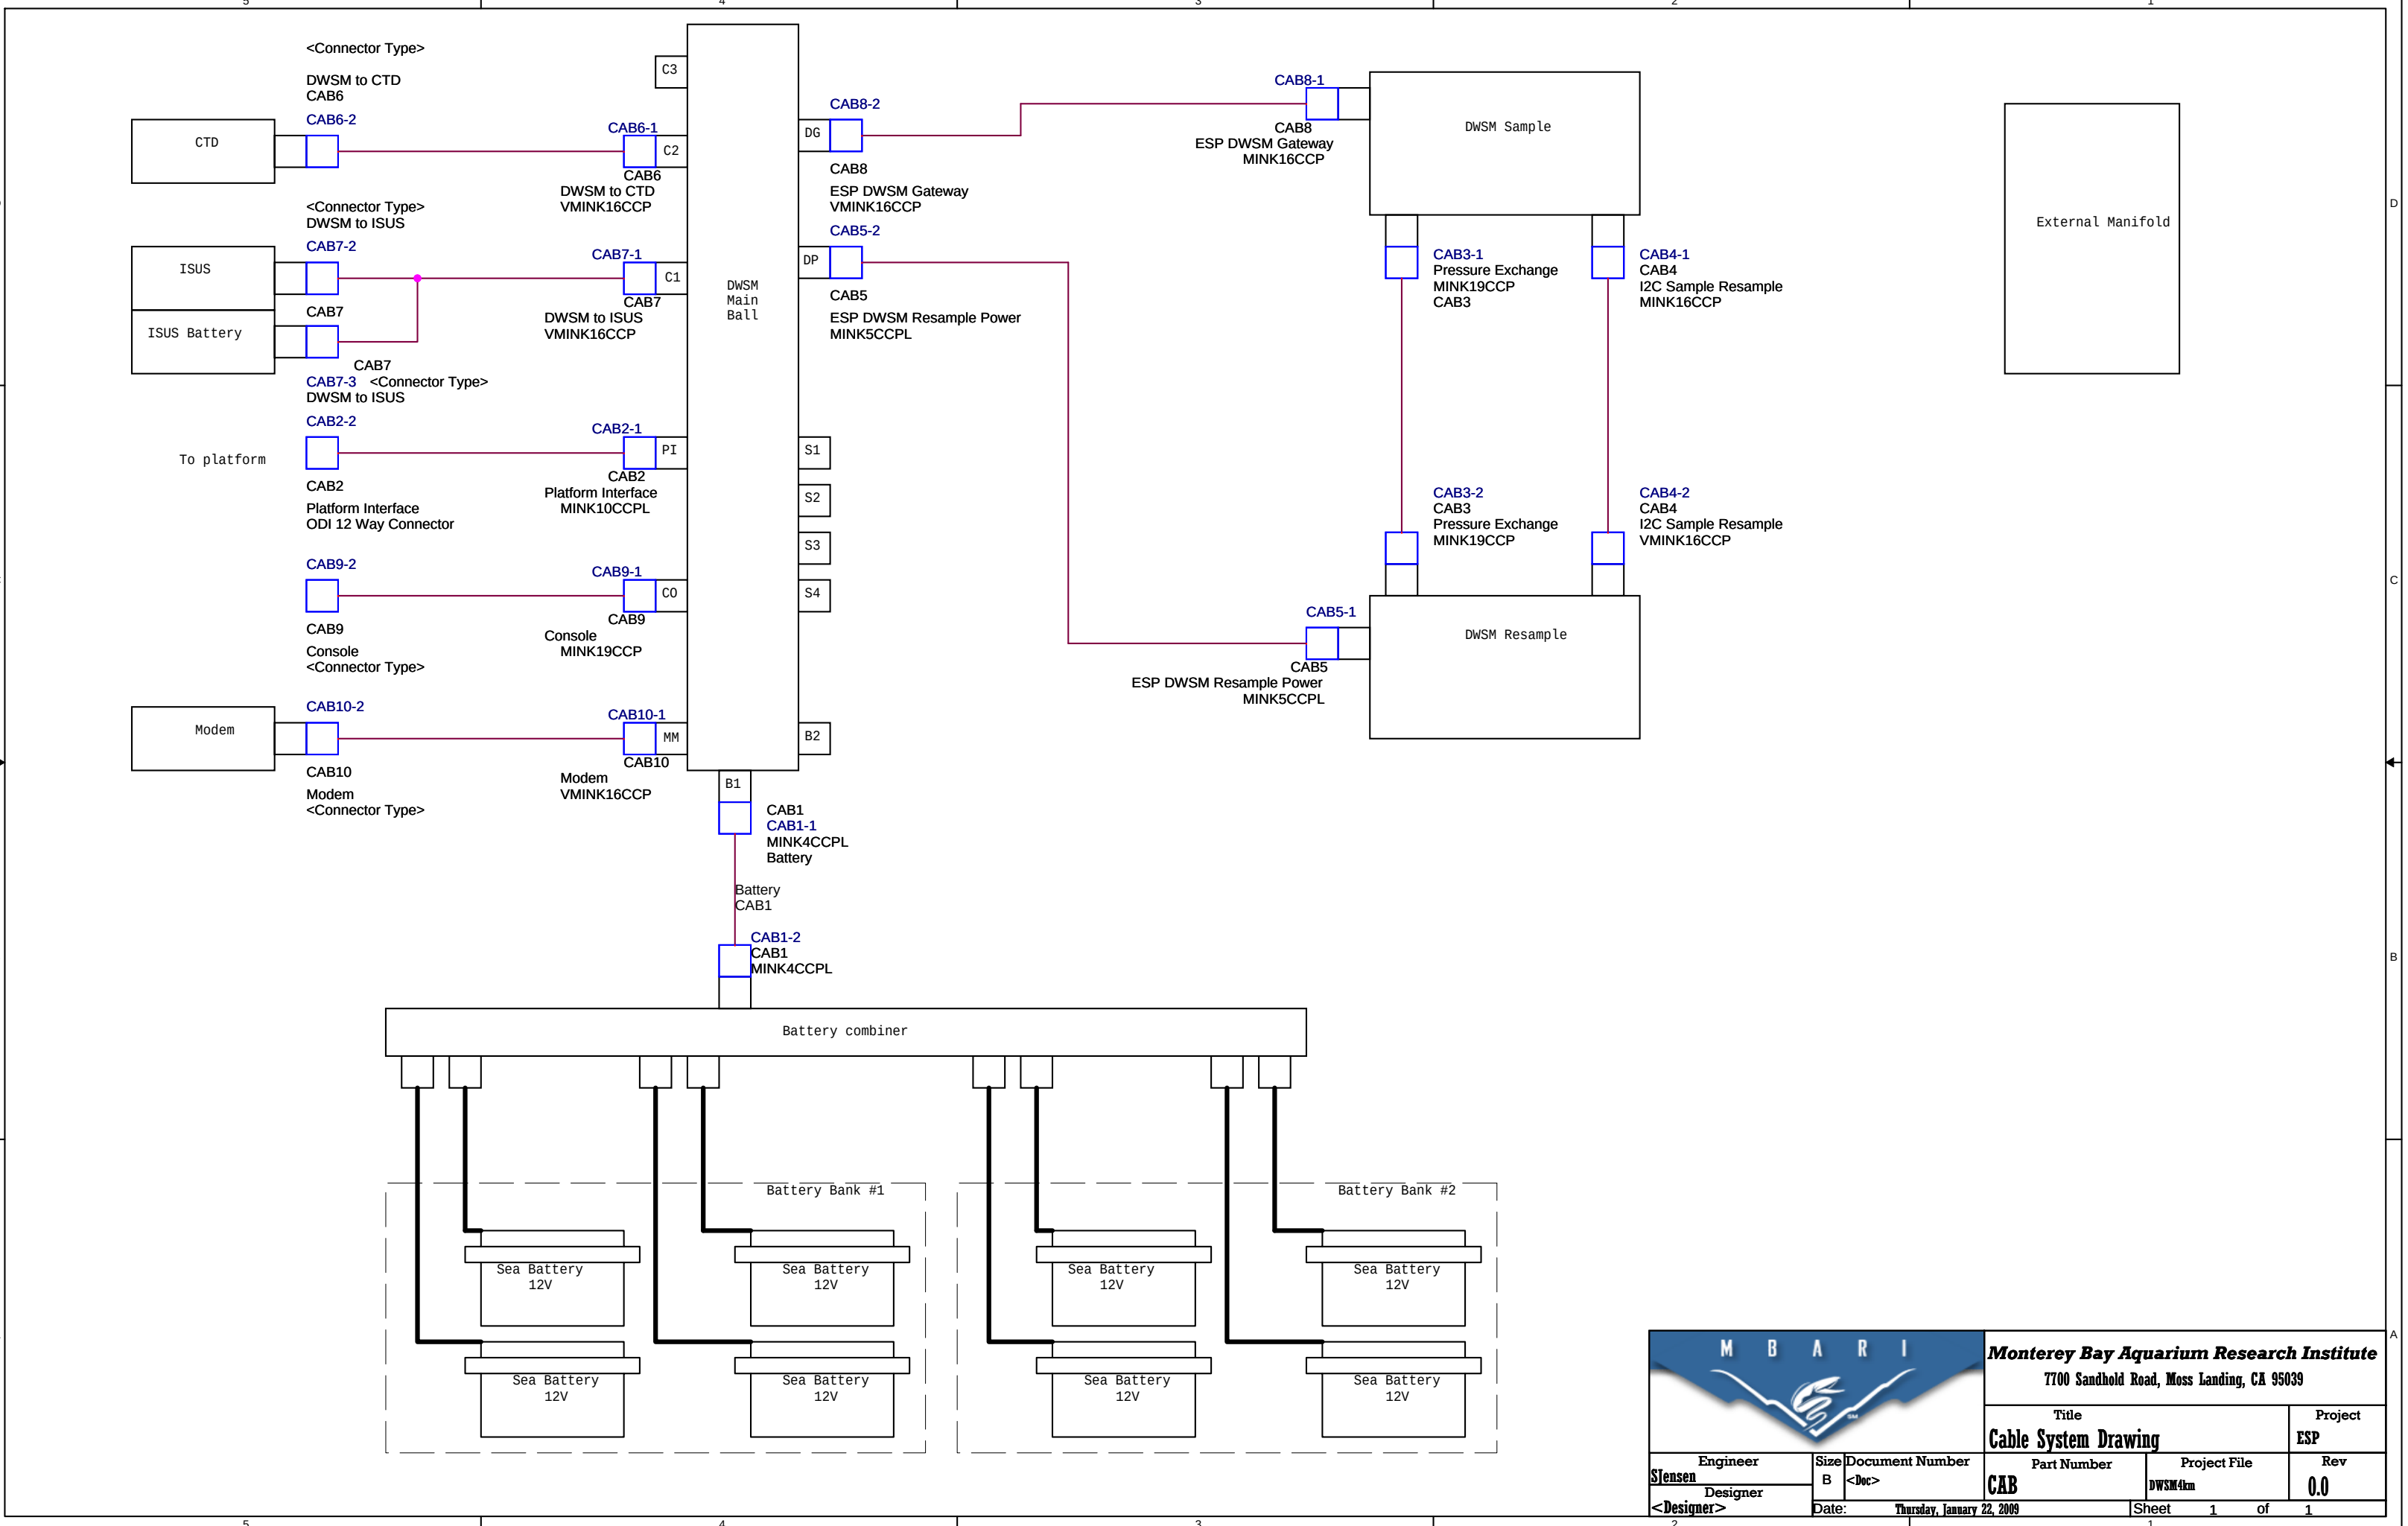

Monterey Bay Aquarium Research Institute 7700 Sandhold Road, Moss Landing, CA 95039				
Title Cable System Drawing				Project ESP
Engineer SJensen	Size B	Document Number <Doc>	Part Number CAB	Project File DWSM4km
Designer <Designer>	Date:	Thursday, January 22, 2009	Sheet 1	of 1