
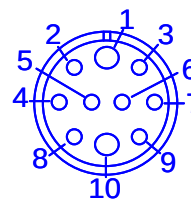


ODI 12 Way
Connector

32 Meter Cable (Orange)
Falmat PN# FM122203-1CP Rev A

MINK-10-CCP/L

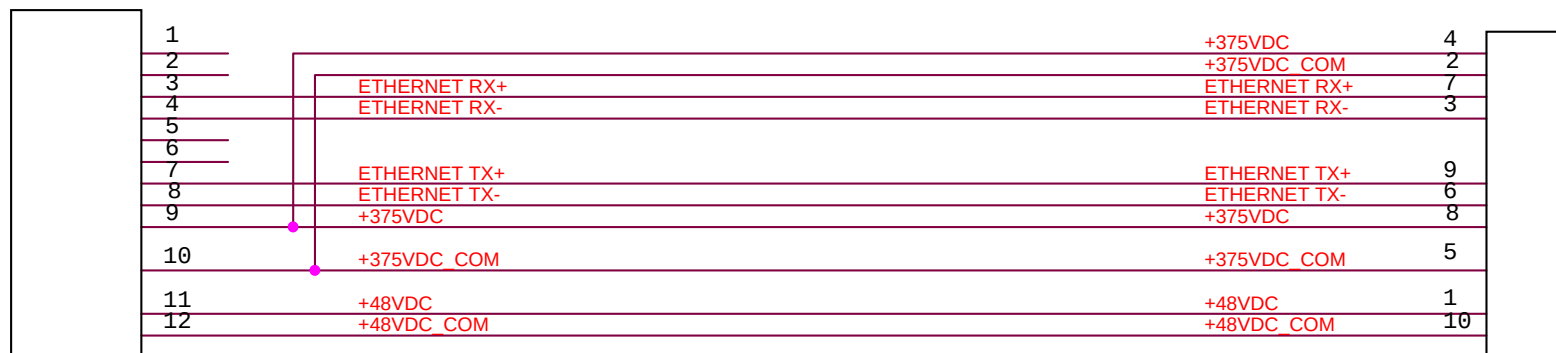

MINK-10-CCP/L



Monterey Bay Aquarium Research Institute
7700 Sandhold Road, Moss Landing, CA 95039

Engineer Stensen		Size A	Document Number <Doc>	Title Platform Interface		Project ESP	
Designer <Designer>		Date:	Thursday, January 15, 2009	Part Number CAB2	Project File DWSM4km	Rev 0.0	
Sheet 1 of 1							