



Main Ball

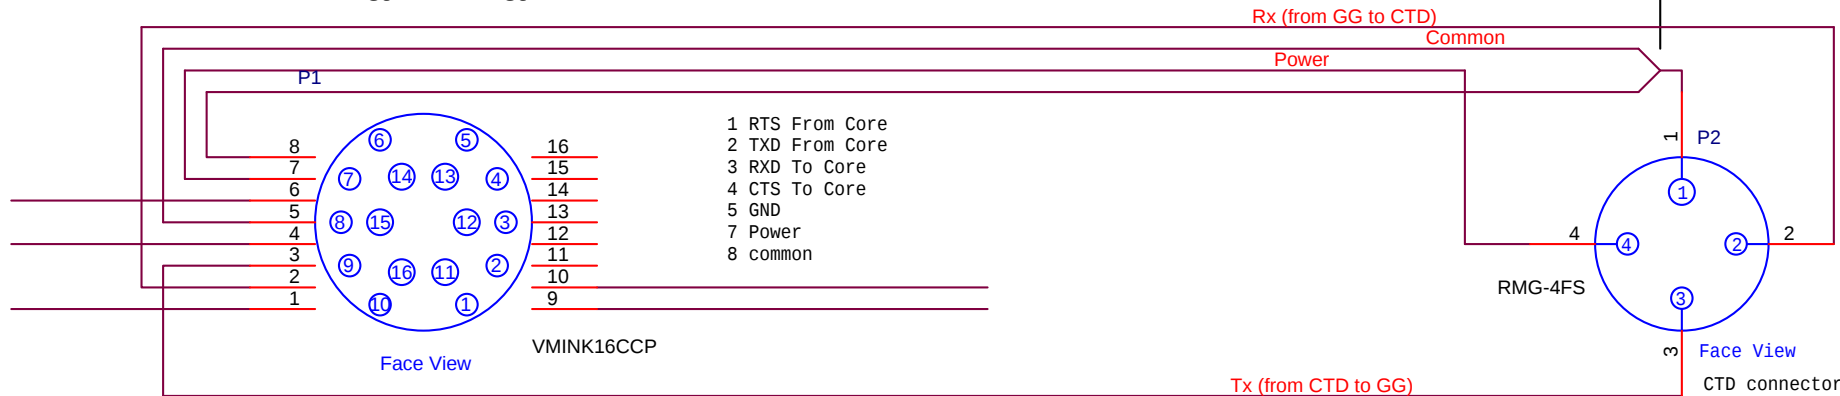

Terminate all cable conductors at P1 end

P3
MINK-PSR

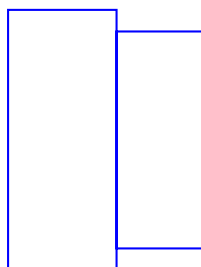


10#22

Added power pin to CTD connector

P4
G-FLS-D



P4
RMG-4-MPD

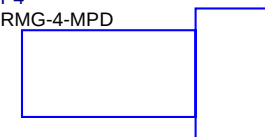

Monterey Bay Aquarium Research Institute
7700 Sandhold Road, Moss Landing, CA 95039

Engineer Stensen		Size A	Document Number <Doc>	Title Main Ball to CTD		Project ESP	
Designer <Designer>		Date:	Thursday, November 08, 2012	Part Number CAB6	Project File DWSM4km	Rev 2.0	

Sheet 1 of 1