
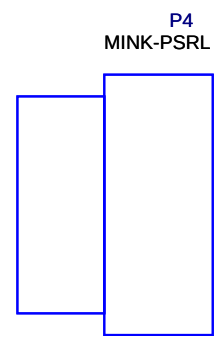
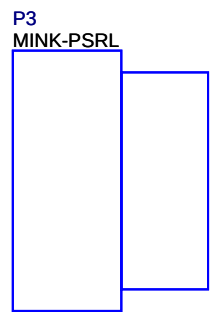


All conductors 12 awg

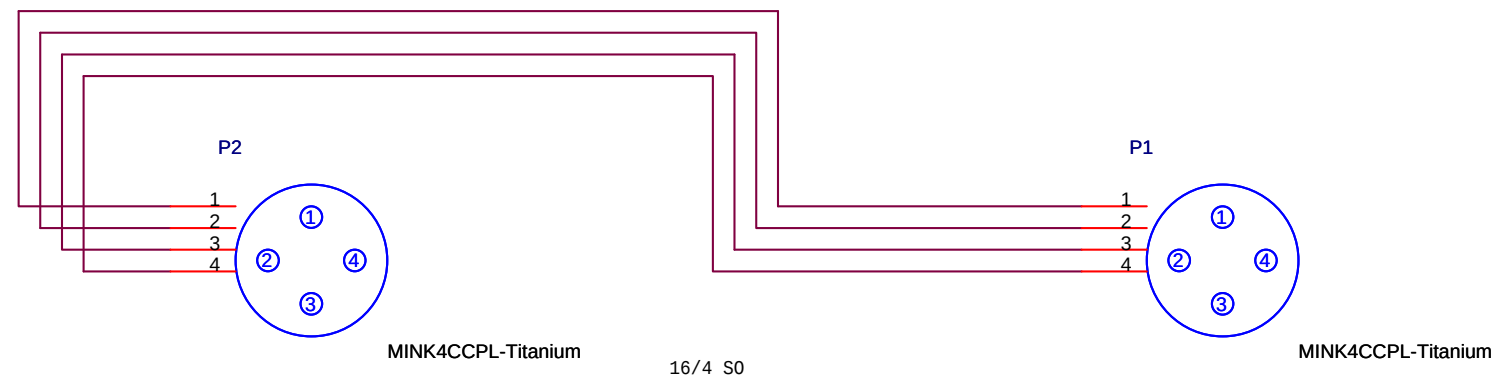

Monterey Bay Aquarium Research Institute
7700 Sandhold Road, Moss Landing, CA 95039

Engineer		Size	Document Number	Part Number		Project File	Rev
Stensen		A	<Doc>	CAB1		DWSM4km	0.0
Designer		Date: Thursday, February 05, 2009				Sheet 1 of 1	
<Designer>							