



70 Meter Cable (Green)
FALMAT FMXCAT51806K12

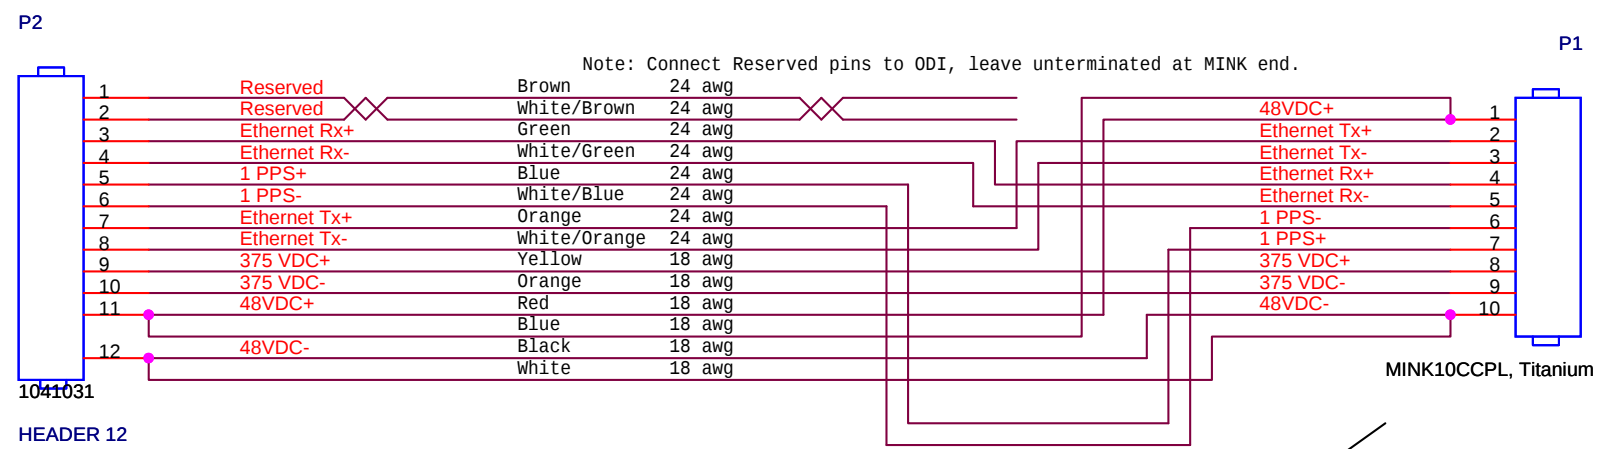

MARS ODI connector

Pin No.	Description
1	Reserved
2	Reserved
3	RX+
4	RX-
5	1 PPS+
6	1 PPS-
7	TX+
8	TX-
9	375 VDC+
10	375 VDC-
11	48 VDC+
12	48 VDC-

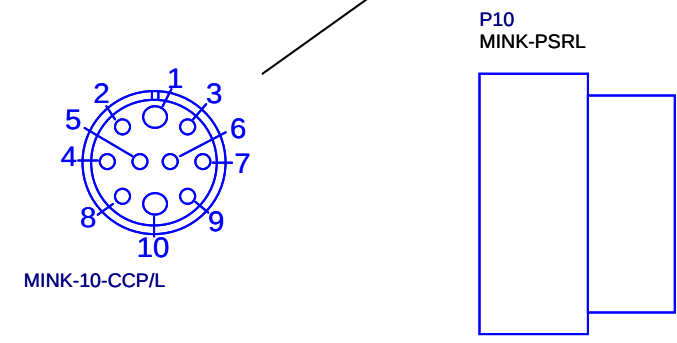



Monterey Bay Aquarium Research Institute
7700 Sandhold Road, Moss Landing, CA 95039

Title DWSM Platform Interface		Project ESP	
Engineer Stensen	Size A	Part Number CAB11	Rev 0.0
Designer <Designer>		Document Number <Doc>	Project File DWSM4km
Date: Monday, February 23, 2009		Sheet 1 of 1	