

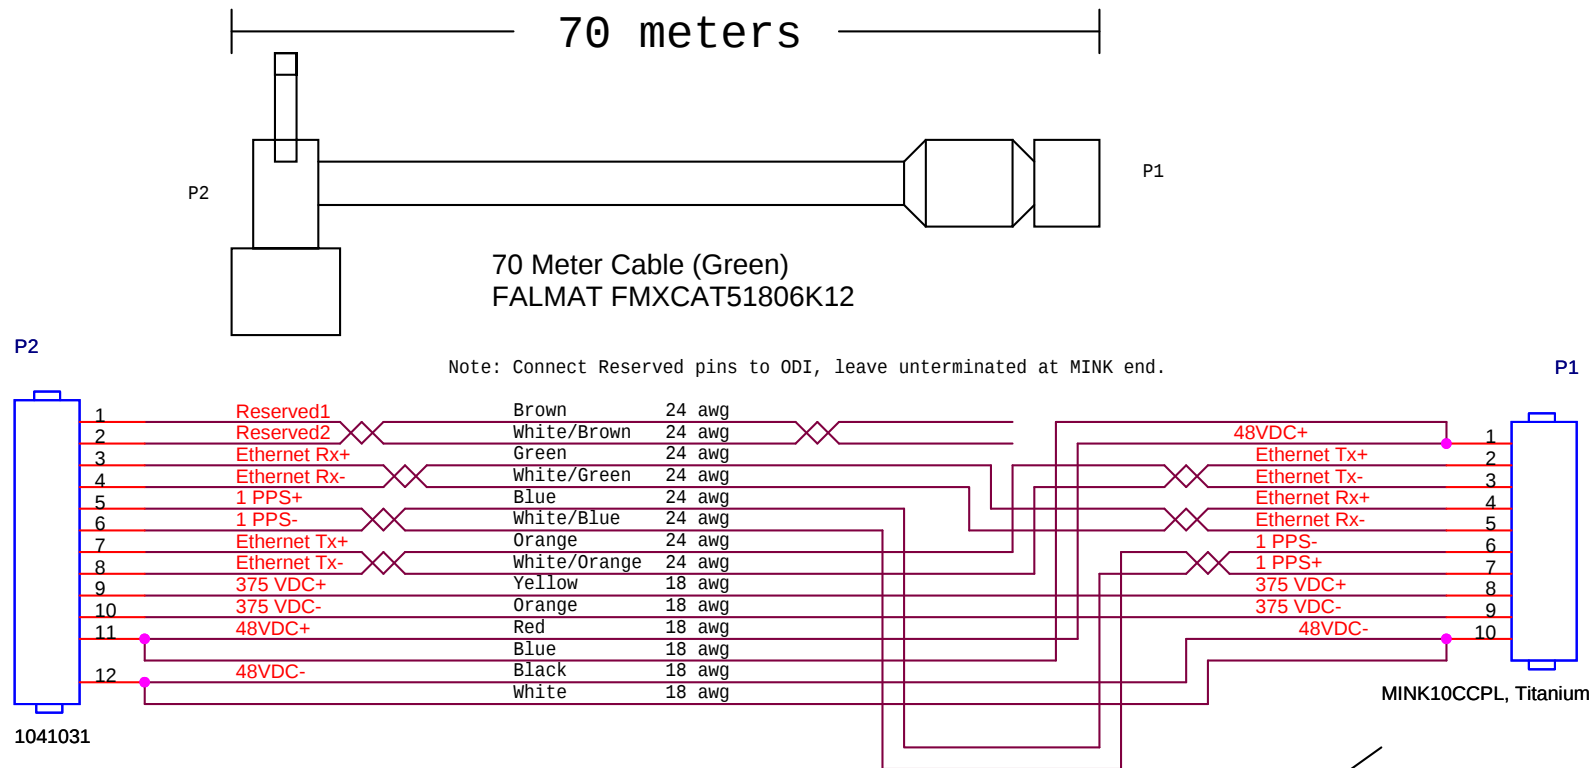


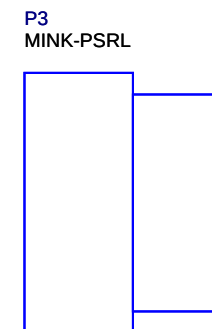

MARS ODI connector

Pin No.	Description
1	Reserved
2	Reserved
3	RX+
4	RX-
5	1 PPS+
6	1 PPS-
7	TX+
8	TX-
9	375 VDC+
10	375 VDC-
11	48 VDC+
12	48 VDC-

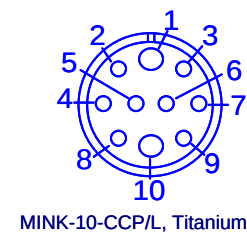

		Size		Document Number	
		A		10020316	
Engineer Stensen		Designer <Designer>		Date: Monday, March 02, 2009	

Monterey Bay Aquarium Research Institute 7700 Sandhold Road, Moss Landing, CA 95039			
Title		Project	
DWSM MARS Platform Interface		ESP	
Part Number	Project File	Rev	
CAB11	DWSM4km	0.1	
Sheet		1 of 1	