



Connects to Gateway connection on Main Ball

P2

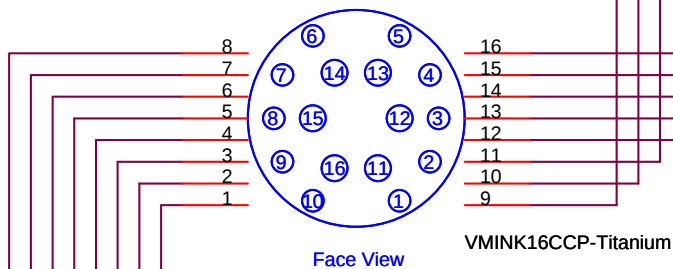


Connects to Gateway on Sample Can

P1

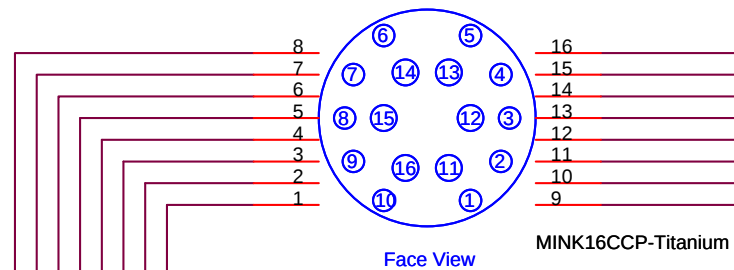


P3
MINK-PSR

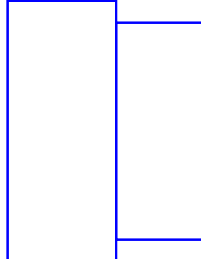

- 1 CTS From DWSM to ESP
- 2 TX From DWSM to ESP
- 3 RX From ESP to DWSM
- 4 RTS From ESP to DWSM
- 5 Gnd
- 11 +System 13.8
- 12 System Return

P4
MINK-PSR

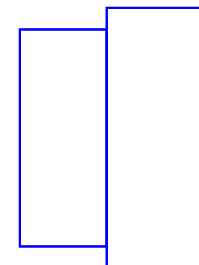

Monterey Bay Aquarium Research Institute
7700 Sandhold Road, Moss Landing, CA 95039

Engineer Stensen		Size A	Document Number <Doc>	Title ESP DWSM Gateway		Project ESP	
Designer <Designer>		Date:	Thursday, February 05, 2009	Part Number CAB2	Project File DWSM4km	Rev 1.0	

Sheet 1 of 1