
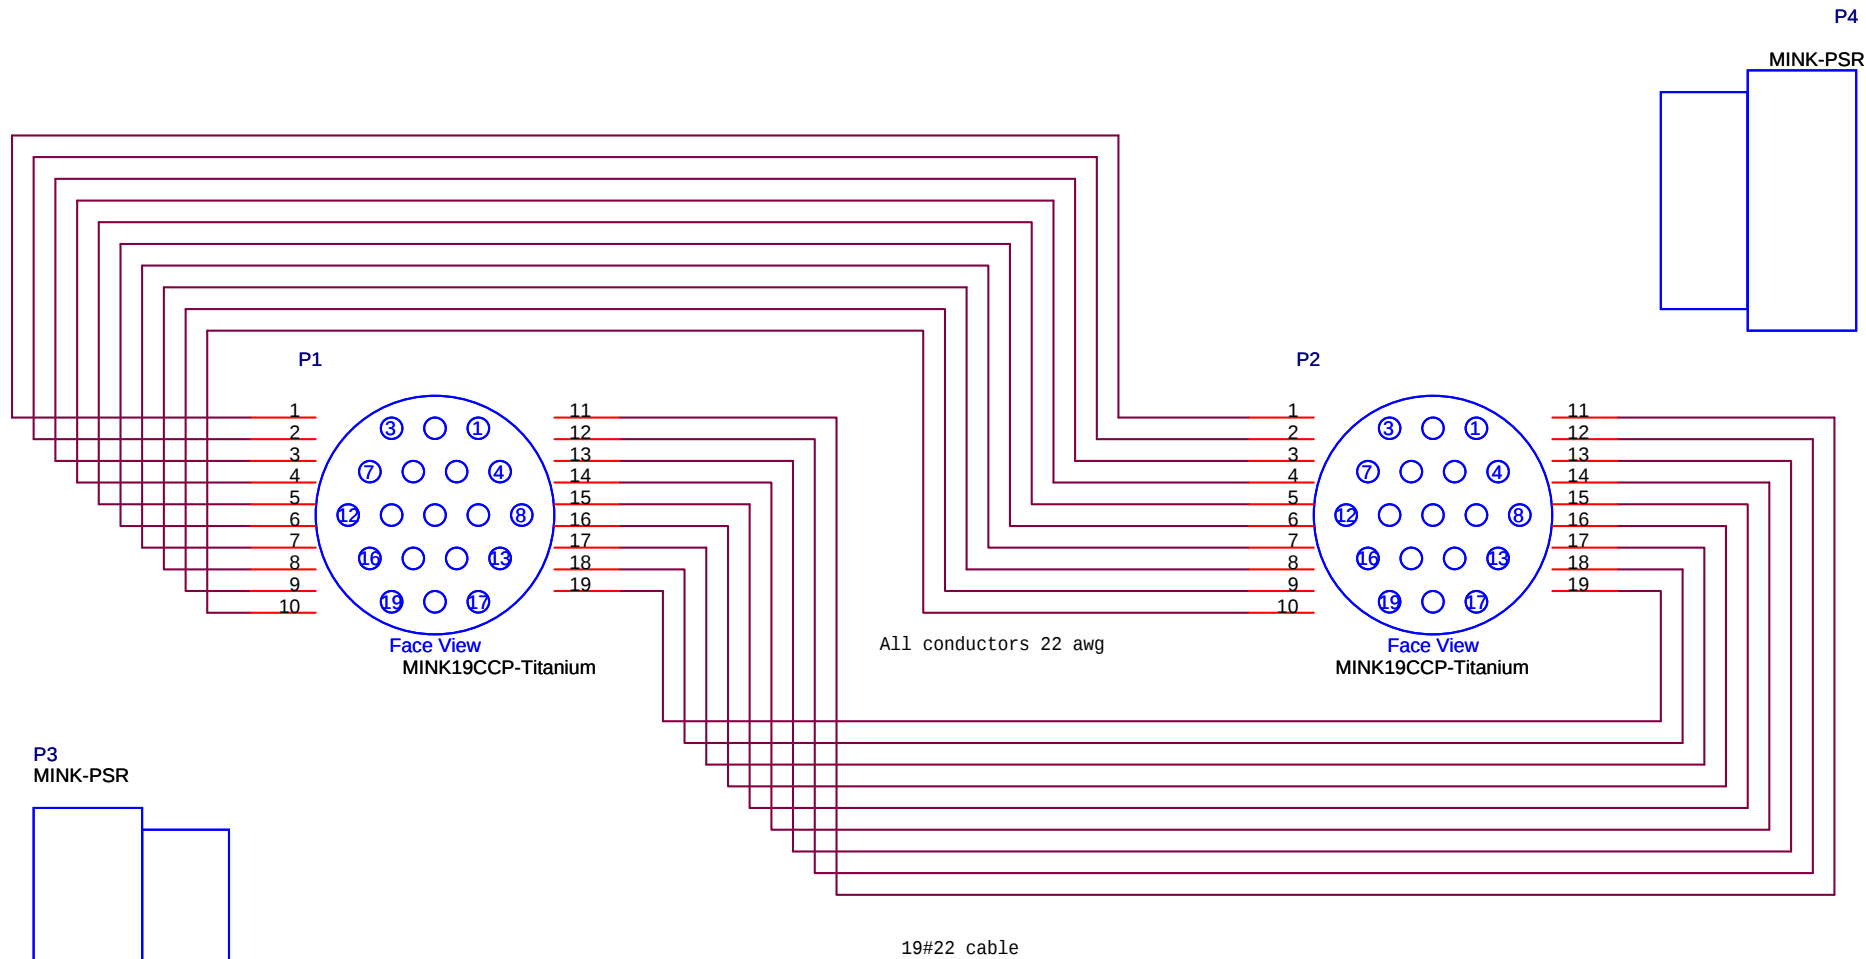


All conductors 22 awg

19#22 cable

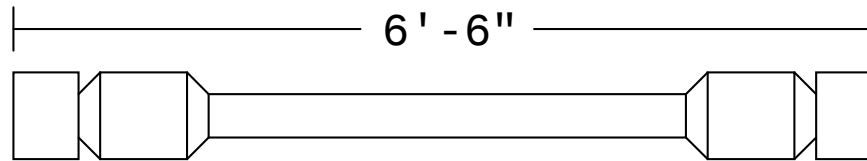

Monterey Bay Aquarium Research Institute
7700 Sandhold Road, Moss Landing, CA 95039

Engineer Stensen		Size A	Document Number <Doc>	Title Pressure Exchange		Project ESP	
Designer <Designer>		Date:	Thursday, January 22, 2009	Part Number CAB3	Project File DWSM4km	Rev 0.0	

Sheet 1 of 1